


WESTBOUND EASTBOUND  
 IL 13 - STAGE 1A TYPICAL #1  
 STA. 1798+50.00 TO STA. 1802+78.00

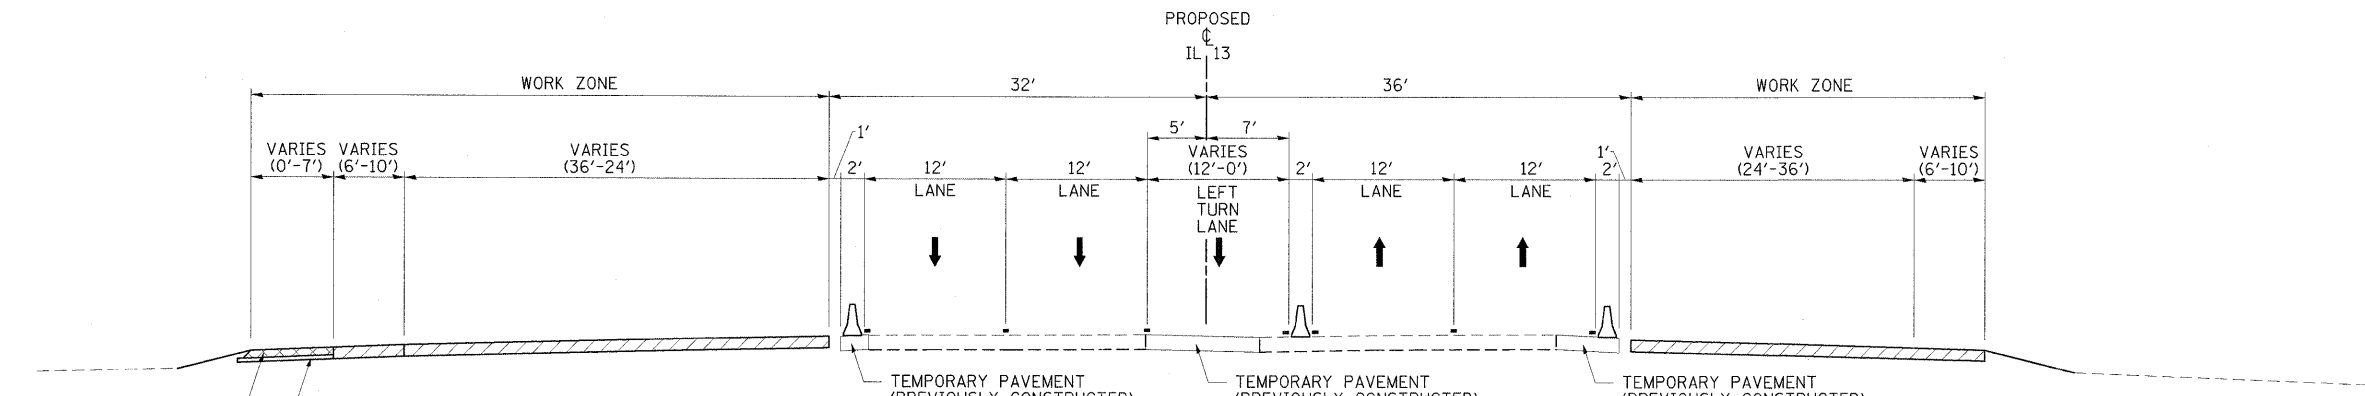

WESTBOUND EASTBOUND  
 IL 13 - STAGE 1A TYPICAL #2  
 STA. 1804+99.00 TO STA. 1810+00.00

\*\*\*\* HOT-MIX ASPHALT PAVEMENT  
 (FULL-DEPTH), 10" (TEMPORARY)  
 SUB-BASE GRANULAR MATERIAL,  
 TYPE B, 4"

**NOTES:**

- THE CONTRACTOR SHALL ADHERE TO DROP-OFF PROTECTION REQUIREMENTS SHOWN ON SHEET 136 AT ALL TIMES.
- \*\*\*\* SEE SHEET 3 FOR TEMPORARY PAVEMENT HOT-MIX ASPHALT MIXTURE REQUIREMENTS.

**DURING PEAK PERIODS:**

- CHANNELIZING DEVICES SHALL BE PLACED OUTSIDE OF THE EXISTING EDGE OF PAVEMENT ON THE EXISTING SHOULDER OR ON COMPLETED TEMPORARY PAVEMENT.
- TWO LANES OF TRAFFIC SHALL BE MAINTAINED IN EACH DIRECTION.

**DURING OFF-PEAK WORK PERIODS:**

- CHANNELIZING DEVICES SHALL BE PLACED IN ACCORDANCE WITH IDOT STANDARD 701601-07 TO CLOSE THE LANE ADJACENT TO THE WORK ZONE.
- THE CONTRACTOR SHALL COMPLETE WORK ADJACENT TO THE LANE CLOSURE.
- THE CONTRACTOR SHALL NOT BE PERMITTED TO PERFORM MEDIAN AND SHOULDER WORK CONCURRENTLY.

**LEGEND**

- |  |  |  |   |
|--|--|--|---|
|  | TEMPORARY BARRIER WALL                         |  | DRUM WITH STEADY BURNING LIGHT              |
|  | DIRECTION OF TRAFFIC                           |  | TYPE II BARRICADE WITH STEADY BURNING LIGHT |
|  | WORK ZONE                                      |  | VERTICAL PANEL, POST MOUNTED                |
|  | TEMPORARY PAVEMENT (CONSTRUCTED IN THIS STAGE) |  |   |

FILE NAME = ...D978182-sht-stag:nglA-IL13.TYP.001.dgn	USER NAME = Brad Downen	DESIGNED - JMS	REVISED -	<b>STATE OF ILLINOIS DEPARTMENT OF TRANSPORTATION</b>	<b>MAINTENANCE OF TRAFFIC TYPICAL SECTIONS - IL 13 STAGE 1A</b>			F.A. RTE.	SECTION	COUNTY	TOTAL SHEETS	SHEET NO.		
		DRAWN - MJW	REVISED -		SCALE:	SHEET NO.	OF	SHEETS	STA.	TO STA.	• (X1-6-2)HBK-2, HB-1,2; (IX-1R-1	WILLIAMSON	968	209
		CHECKED - BJD	REVISED -								• F.A.I. 57 AND F.A.P. 331			CONTRACT NO. 78182
		DATE - 10/07/11	REVISED -									ILLINOIS FED. AID PROJECT		