



WESTBOUND EASTBOUND  
 IL 13 - STAGE 1A TYPICAL #3  
 STA. 1810+00.00 TO STA. 1815+91.87

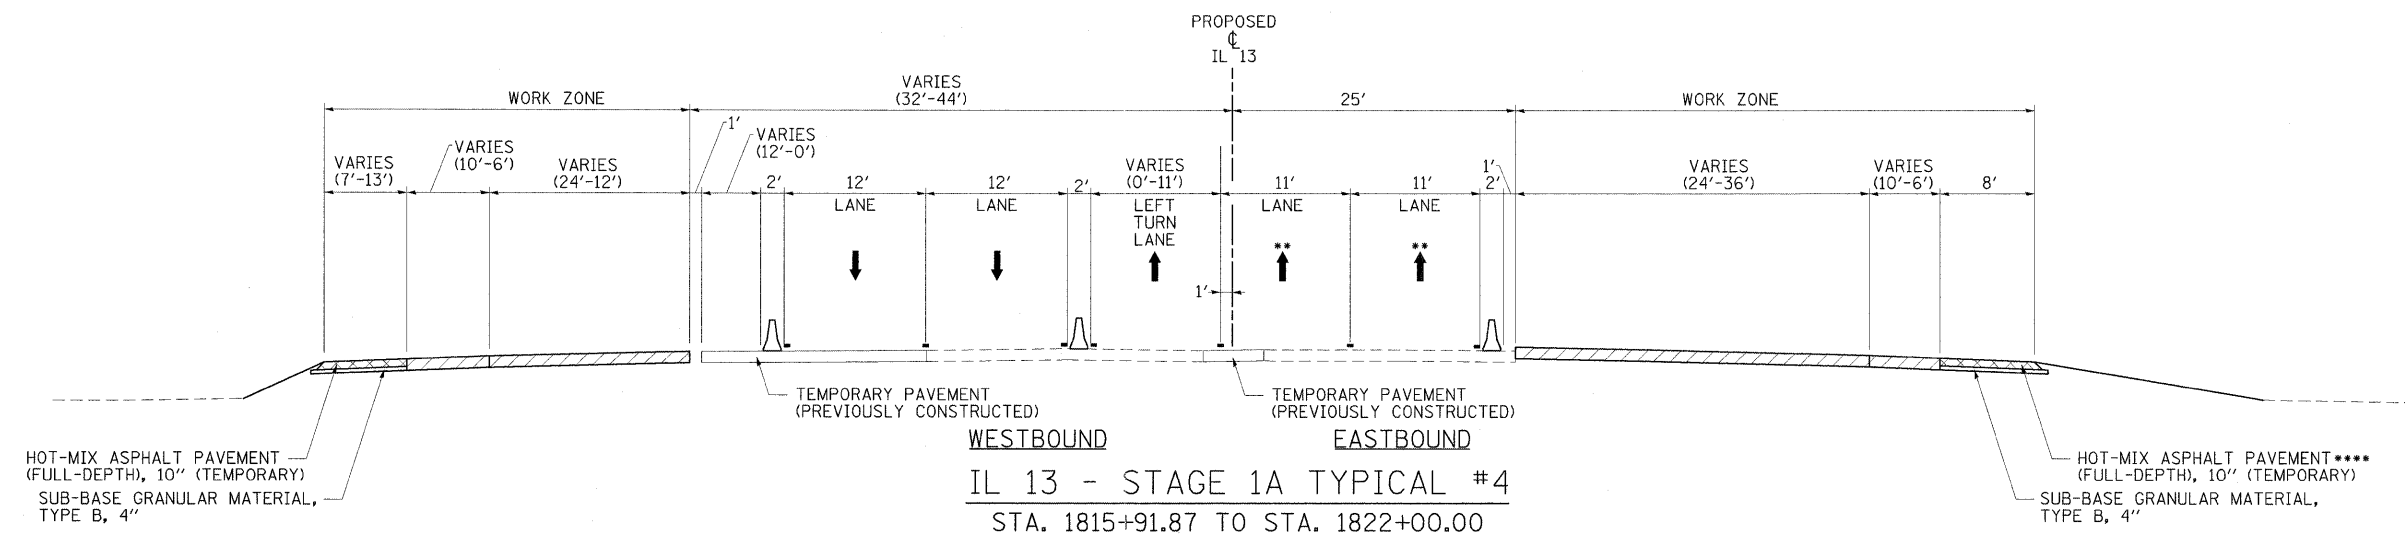

WESTBOUND EASTBOUND  
 IL 13 - STAGE 1A TYPICAL #4  
 STA. 1815+91.87 TO STA. 1822+00.00

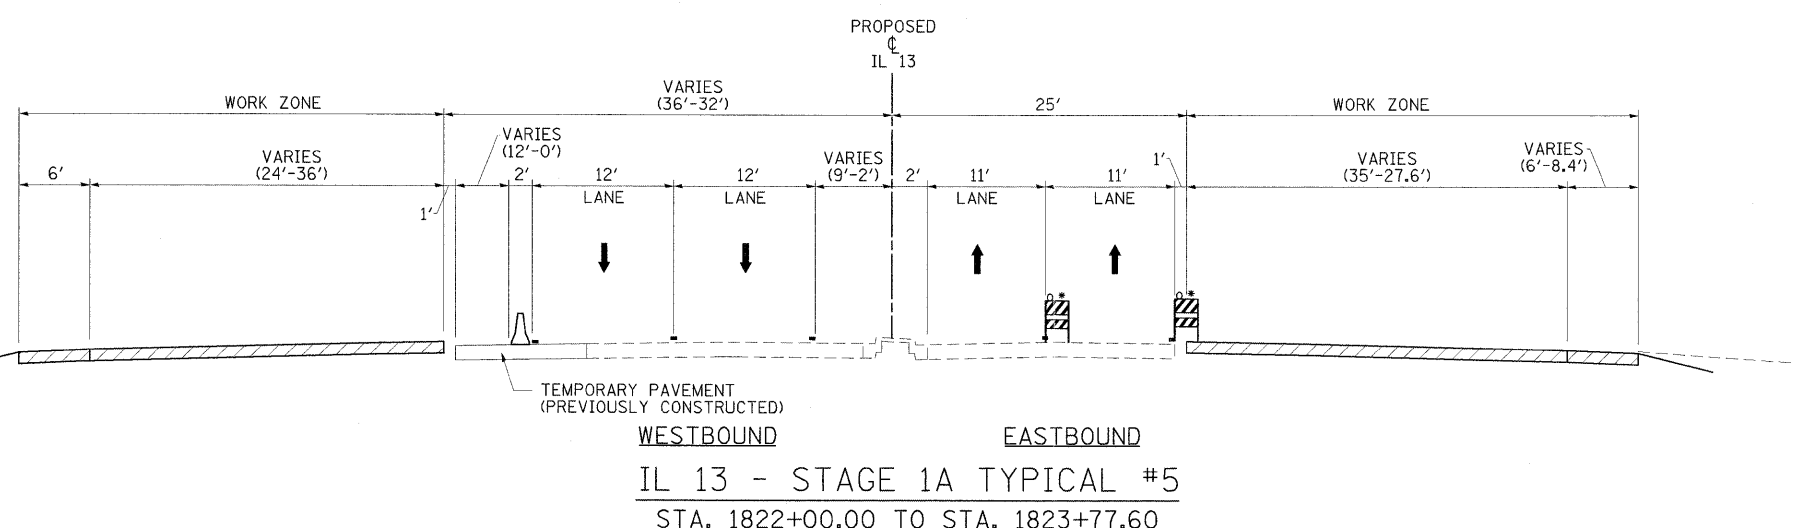

WESTBOUND EASTBOUND  
 IL 13 - STAGE 1A TYPICAL #5  
 STA. 1822+00.00 TO STA. 1823+77.60

**LEGEND**

- TEMPORARY BARRIER WALL
- DIRECTION OF TRAFFIC
- WORK ZONE
- TEMPORARY PAVEMENT (CONSTRUCTED IN THIS STAGE)
- DRUM WITH STEADY BURNING LIGHT
- TYPE II BARRICADE WITH STEADY BURNING LIGHT
- VERTICAL PANEL, POST MOUNTED

**NOTES:**

- THE CONTRACTOR SHALL ADHERE TO DROP-OFF PROTECTION REQUIREMENTS SHOWN ON SHEET 136 AT ALL TIMES.
- DURING PEAK PERIODS:**
  - CHANNELIZING DEVICES SHALL BE PLACED OUTSIDE OF THE EXISTING EDGE OF PAVEMENT ON THE EXISTING SHOULDER OR ON COMPLETED TEMPORARY PAVEMENT.
  - TWO LANES OF TRAFFIC SHALL BE MAINTAINED IN EACH DIRECTION.
- DURING OFF-PEAK WORK PERIODS:**
  - CHANNELIZING DEVICES SHALL BE PLACED IN ACCORDANCE WITH IDOT STANDARD 701601-07 TO CLOSE THE LANE ADJACENT TO THE WORK ZONE.
  - THE CONTRACTOR SHALL COMPLETE WORK ADJACENT TO THE LANE CLOSURE.
  - THE CONTRACTOR SHALL NOT BE PERMITTED TO PERFORM MEDIAN AND SHOULDER WORK CONCURRENTLY.
- STA 1809+50.00 TO STA 1815+16.91: 12' LANE  
 STA 1815+16.91 TO STA 1815+91.91: TRANSITION 12' LANE TO 11' LANE
- WESTBOUND WORK ZONE OMITTED FROM STA 1811+93.15 TO 1815+36.35  
 EASTBOUND WORK ZONE OMITTED FROM STA 1811+84.51 TO 1812+82.93
- SEE SHEET 3 FOR TEMPORARY PAVEMENT HOT-MIX ASPHALT MIXTURE REQUIREMENTS.

|  |                         |                 |           |   |   |                     |              |                                   |                    |        |              |           |
|--|-------------------------|-----------------|-----------|---|---|---------------------|--------------|-----------------------------------|--------------------|--------|--------------|-----------|
| FILE NAME =                                | USER NAME = Brad Downen | DESIGNED - JMS  | REVISED - | <b>STATE OF ILLINOIS<br/>DEPARTMENT OF TRANSPORTATION</b> | <b>MAINTENANCE OF TRAFFIC TYPICAL SECTIONS - IL 13<br/>STAGE 1A</b> |                     |              | F.A. RTE.                         | SECTION            | COUNTY | TOTAL SHEETS | SHEET NO. |
| ...ND978182-sht-staging1A-IL13_TYP_002.dgn |                         | DRAWN - MJW     | REVISED - |   | SCALE:  | SHEET NO. OF SHEETS | STA. TO STA. | • (X1-6-2)HBK-2, HB-1,2; (X-1)R-1 | WILLIAMSON         | 968    | 210          |           |
|  |                         | CHECKED - BJD   | REVISED - |   |   |                     |              | • F.A.I. 57 AND F.A.P. 331        | CONTRACT NO. 78182 |        |              |           |
|  |                         | DATE - 10/07/11 | REVISED - |   |   |                     |              | (ILLINOIS) FED. AID PROJECT       |                    |        |              |           |