



 
 
 



 
 

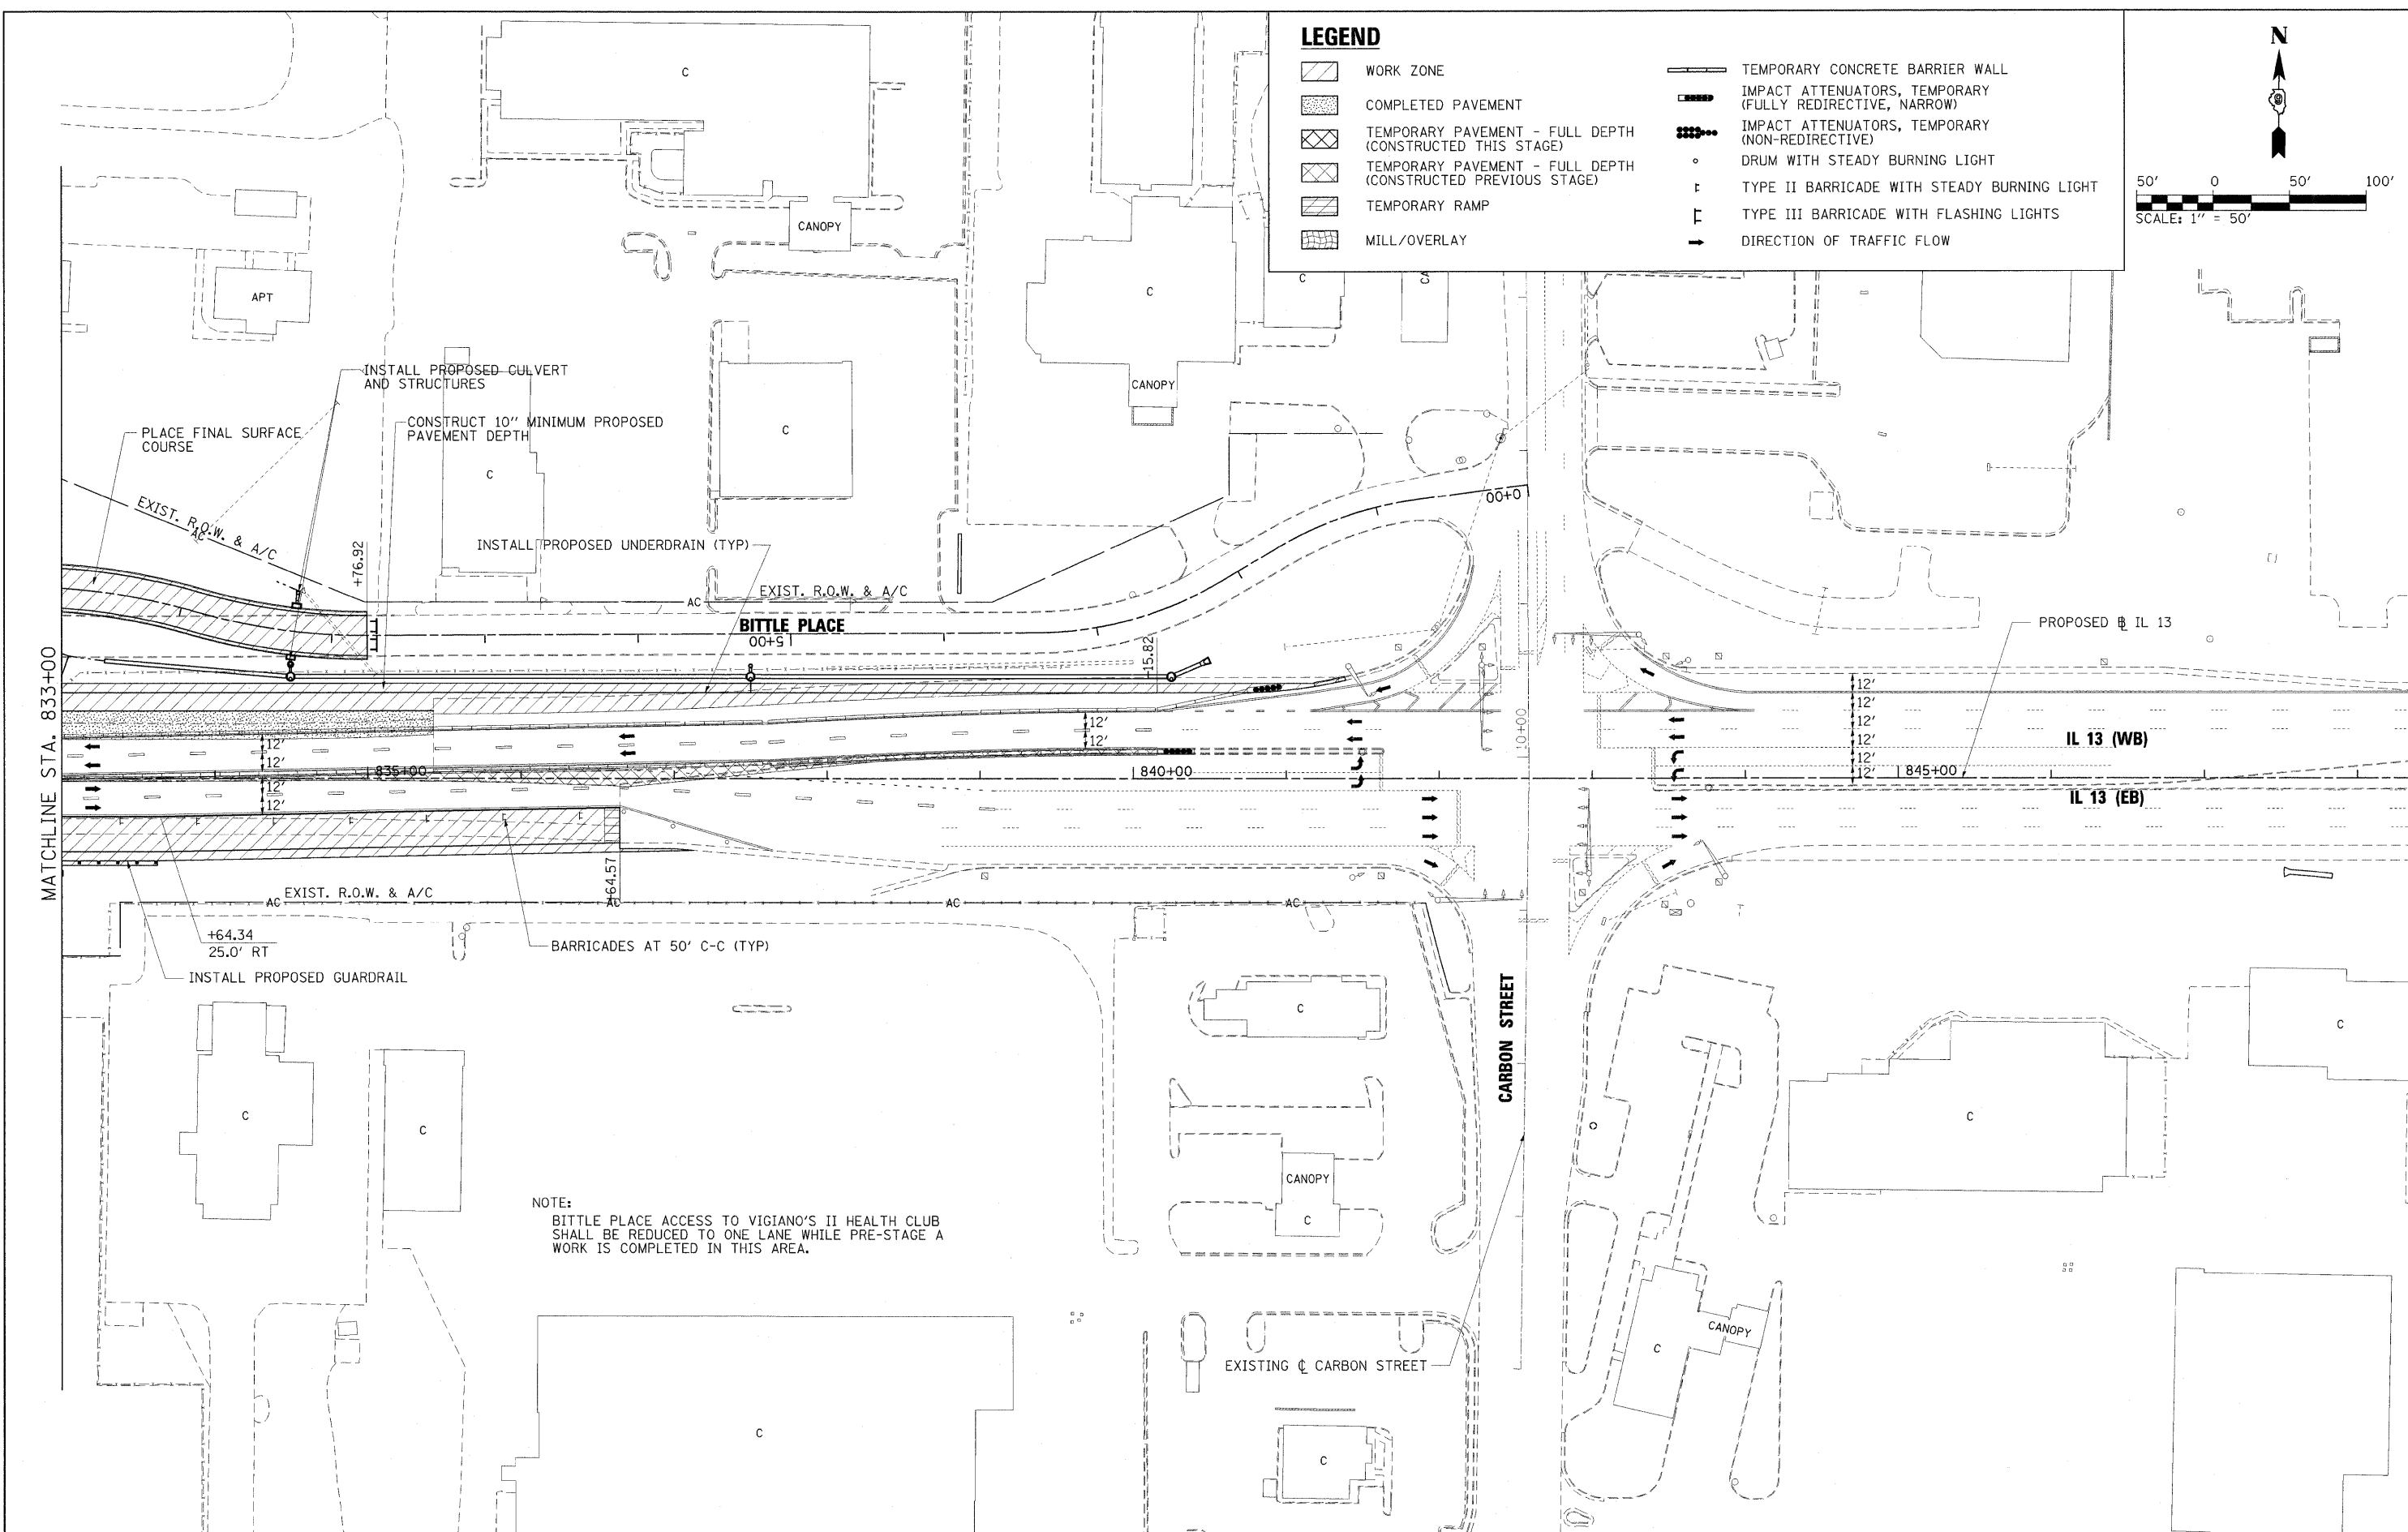
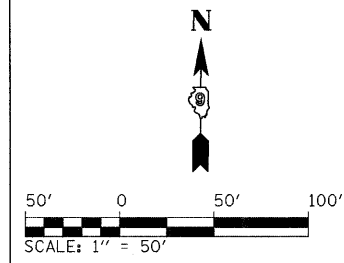


LEGEND

-  WORK ZONE
-  COMPLETED PAVEMENT
-  TEMPORARY PAVEMENT - FULL DEPTH (CONSTRUCTED THIS STAGE)
-  TEMPORARY PAVEMENT - FULL DEPTH (CONSTRUCTED PREVIOUS STAGE)
-  TEMPORARY RAMP
-  MILL/OVERLAY
-  TEMPORARY CONCRETE BARRIER WALL
-  IMPACT ATTENUATORS, TEMPORARY (FULLY REDIRECTIVE, NARROW)
-  IMPACT ATTENUATORS, TEMPORARY (NON-REDIRECTIVE)
-  DRUM WITH STEADY BURNING LIGHT
-  TYPE II BARRICADE WITH STEADY BURNING LIGHT
-  TYPE III BARRICADE WITH FLASHING LIGHTS
-  DIRECTION OF TRAFFIC FLOW

 

NOTE:
BITTLE PLACE ACCESS TO VIGIANO'S II HEALTH CLUB SHALL BE REDUCED TO ONE LANE WHILE PRE-STAGE A WORK IS COMPLETED IN THIS AREA.

FILE NAME =	USER NAME = Brad Downen	DESIGNED - JMS	REVISED -	STATE OF ILLINOIS DEPARTMENT OF TRANSPORTATION	MAINTENANCE OF TRAFFIC PLAN - IL 13 STAGE 1A	F.A. RTE.	SECTION	COUNTY	TOTAL SHEETS	SHEET NO.
...D978182-sh-t-staging\A-IL13.004.dgn	PLOT SCALE = 50.0000' / IN.	DRAWN - JMS	REVISED -			• (X1-6-2)HBK-2, HB-1,2; (1X-1R-1	WILLIAMSON	968	215	
PLOT DATE = 10/12/2011	DATE = 10/07/11	CHECKED - BJD	REVISED -			• F.A.I. 57 AND F.A.P. 331	CONTRACT NO. 78182		ILLINOIS/FED. AID PROJECT	
					SCALE: 1" = 50'	SHEET NO. OF SHEETS	STA. 833+00 TO STA. 848+00			