



LEGEND

 WORK ZONE

 COMPLETED ZONE

STAGE 1B

TRAFFIC

1. F.A.I. 57: TRAFFIC REMAINS IN THE STAGE 1 CONFIGURATION.
2. IL 13:
 - A. SHIFT BOTH EASTBOUND AND WESTBOUND ONTO THE PROPOSED PAVEMENT CONSTRUCTED IN STAGE 1A.
3. RAMPS: TRAFFIC MAINTAINED ON THE TEMPORARY DIAMOND INTERCHANGE.
4. BITTLE PLACE: TRAFFIC IS MOVED INTO THE PROPOSED CONFIGURATION.

ROADWAY CONSTRUCTION


1. F.A.I. 57: ROADWAY CONSTRUCTION REMAINS AS STATED IN STAGE 1.
2. IL 13:
 - A. RELOCATE TEMPORARY SIGNAL HEADS AT THE TEMPORARY DIAMOND INTERSECTIONS TO CORRESPOND WITH STAGE 1B TRAFFIC CONFIGURATION.
 - B. CONSTRUCT THE INNER LANES OF PAVEMENT AND MEDIAN ALONG IL 13.
 - C. PORTIONS OF THE CONSTRUCTION OF THE INNER LANES AND MEDIAN ARE OMITTED IN ORDER FOR THE TEMPORARY DIAMOND INTERCHANGE AND FUTURE STAGE LANE CONFIGURATIONS TO BE MAINTAINED.
 - D. PORTIONS OF IL 13 UNDER SOUTHBOUND F.A.I. 57 ARE NOT CONSTRUCTED IN THIS STAGE DUE TO CONFLICTS WITH THE EXISTING STRUCTURE. TEMPORARY PAVEMENT SHALL BE CONSTRUCTED TO TRANSITION BETWEEN EXISTING AND PROPOSED GRADES.

STAGE GENERAL NOTES

1. WORK PERFORMED WITHIN 2 FOOT OF THE TRAVEL LANE SHALL BE PERFORMED ONLY DURING OFF-PEAK TIMES UNDER TEMPORARY LANE CLOSURE.

PRIMARY IDOT STANDARDS THIS STAGE (SEE SPECIAL PROVISIONS FOR ADDITIONAL APPLICABLE STANDARDS)

1. 701006: IL 13
2. 701422: IL 13 PRIOR TO PROJECT LIMITS
3. 701601: IL 13 OFF-PEAK CLOSURES

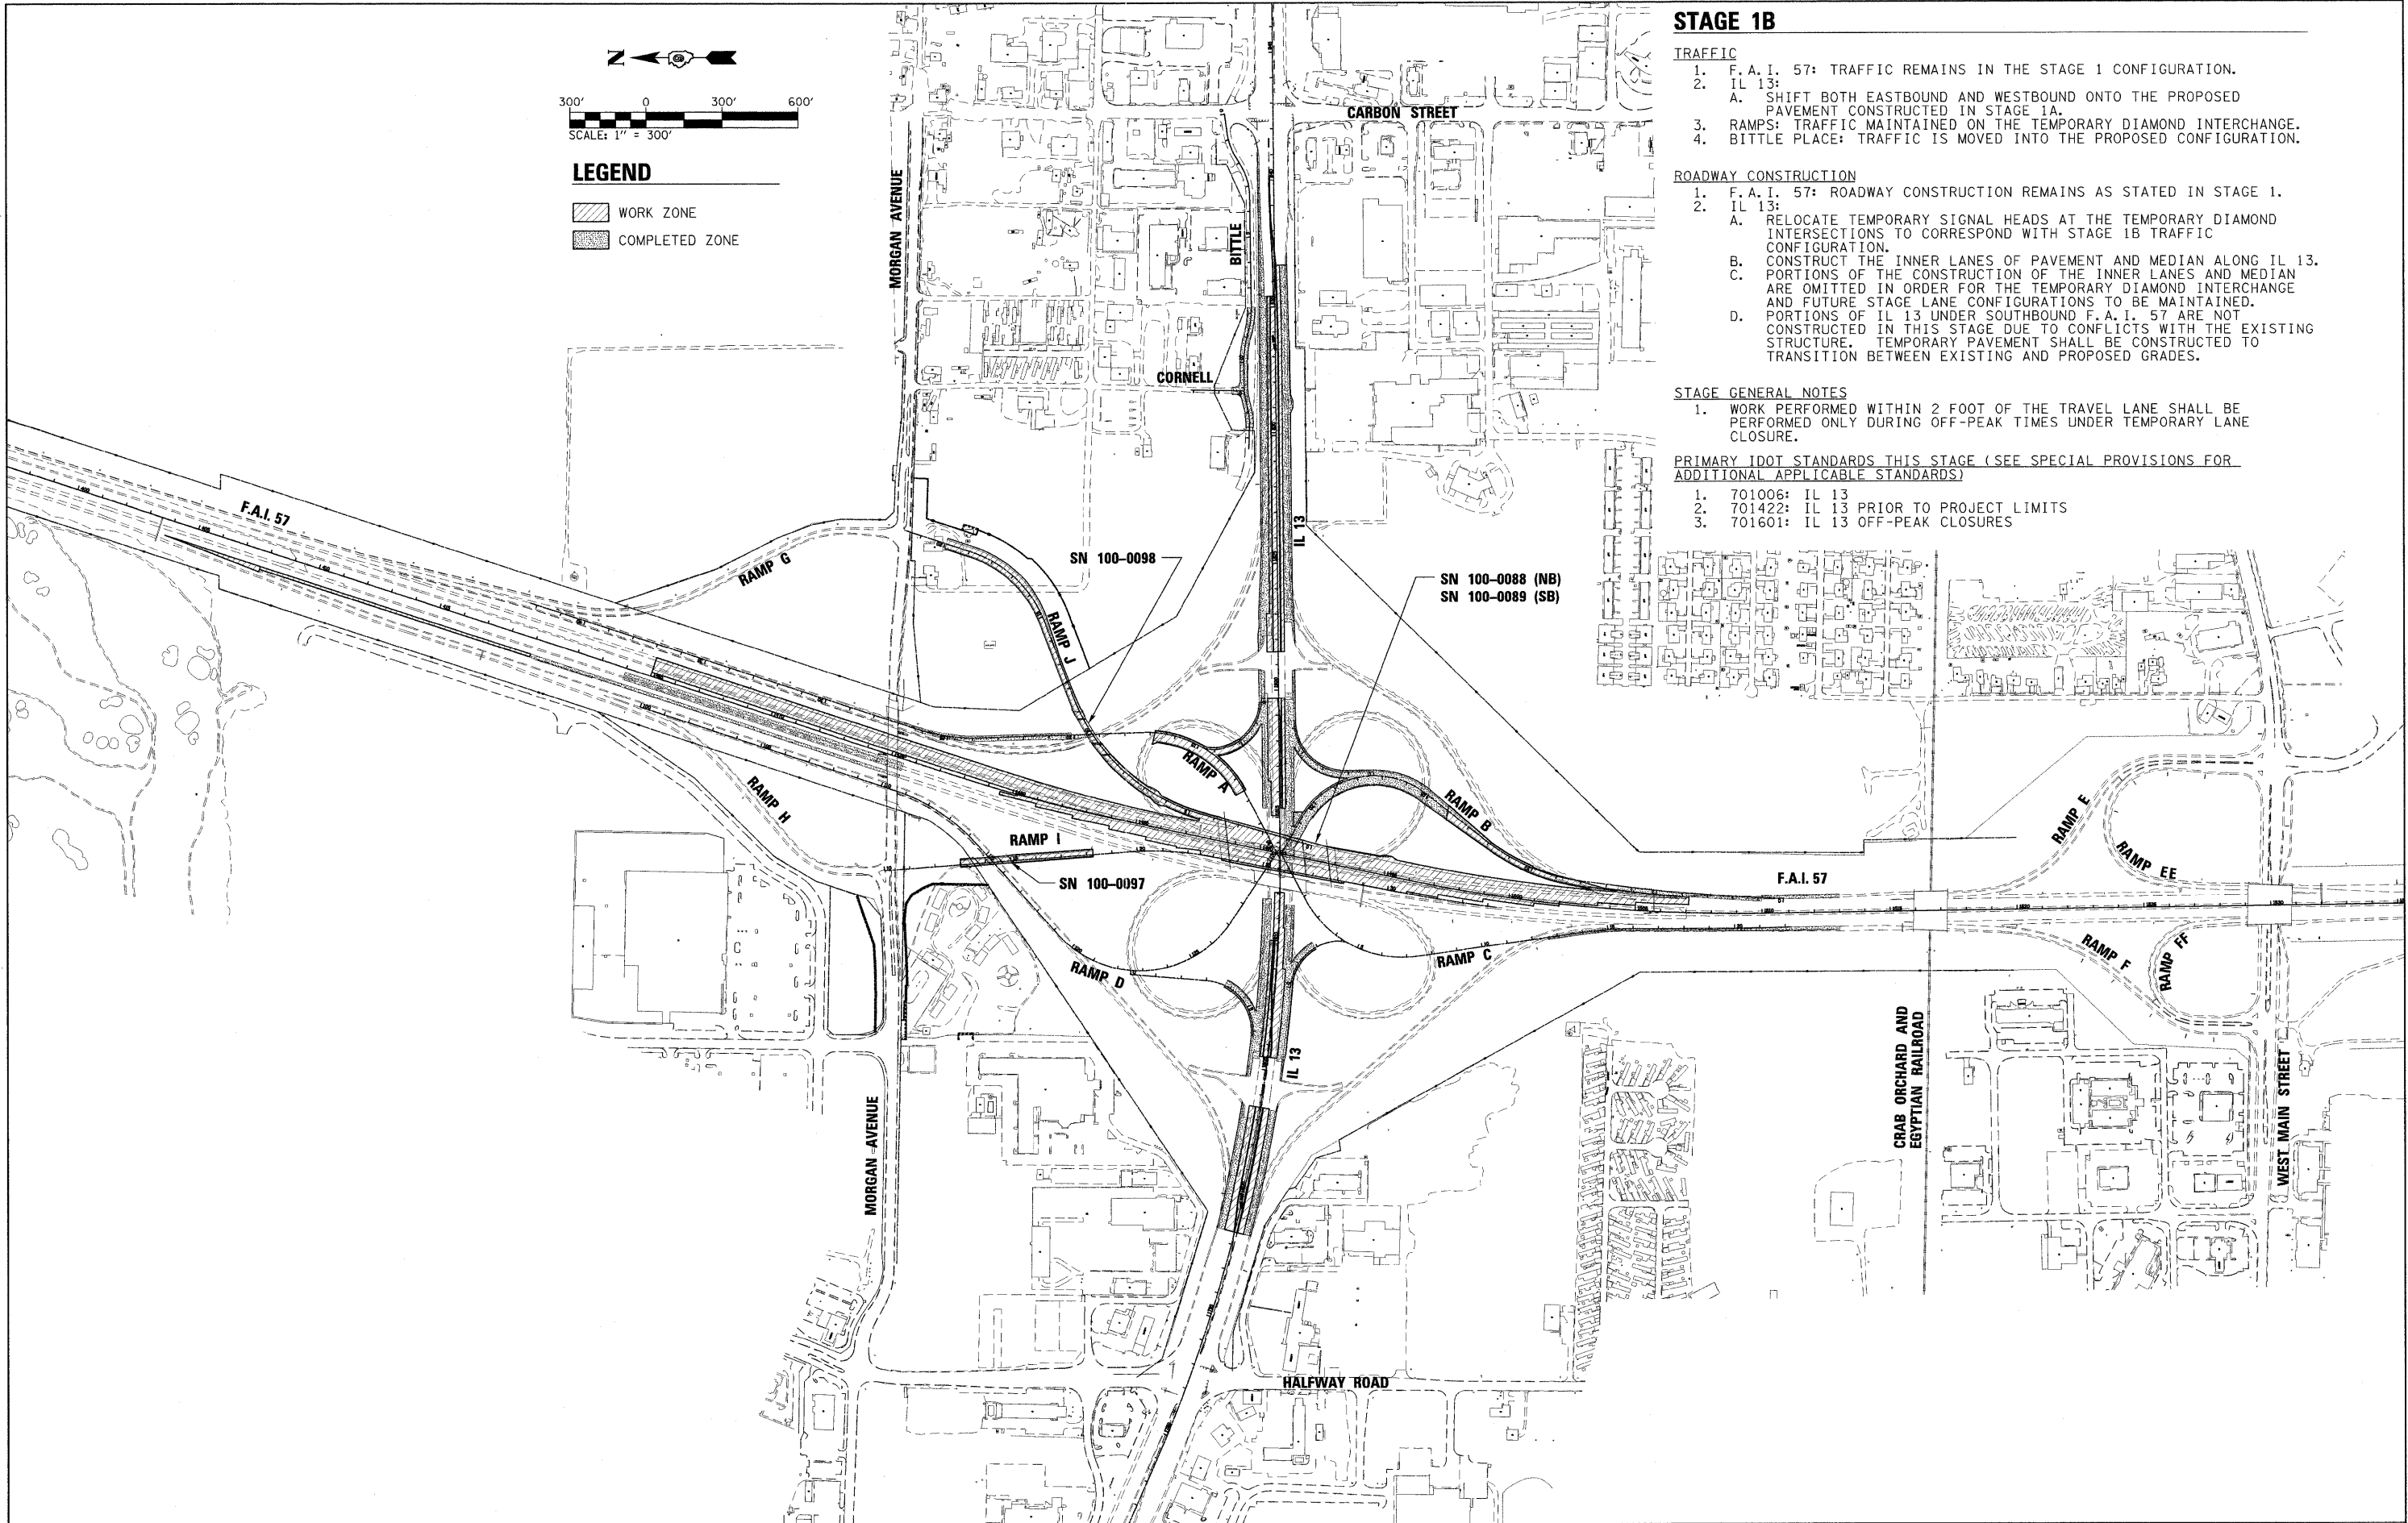

FILE NAME = ...N0978182-sh1-staging1B-Sequence.dgn	USER NAME = Brad Daumen	DESIGNED - MJW	REVISED -	STATE OF ILLINOIS DEPARTMENT OF TRANSPORTATION	MAINTENANCE OF TRAFFIC CONSTRUCTION SEQUENCE: STAGE 1B	F.A. RTE.	SECTION	COUNTY	TOTAL SHEETS	SHEET NO.
PLOT SCALE = 300.0000' / IN.	DRAWN - MJW	REVISED -	* (X1-6-2)HBK-2, HB-1,2; (X-1)R-1			WILLIAMSON	968	217		
PLOT DATE = 10/12/2011	CHECKED - BJD	REVISED -	* F.A.I. 57 AND F.A.P. 331			CONTRACT NO. 78182				
DATE - 10/07/11	REVISED -		ILLINOIS FED. AID PROJECT							
SCALE: 1" = 300'						SHEET NO. OF SHEETS STA. TO STA.				