


* SEE SHEET 3 FOR TEMPORARY PAVEMENT MIXTURE REQUIREMENTS.

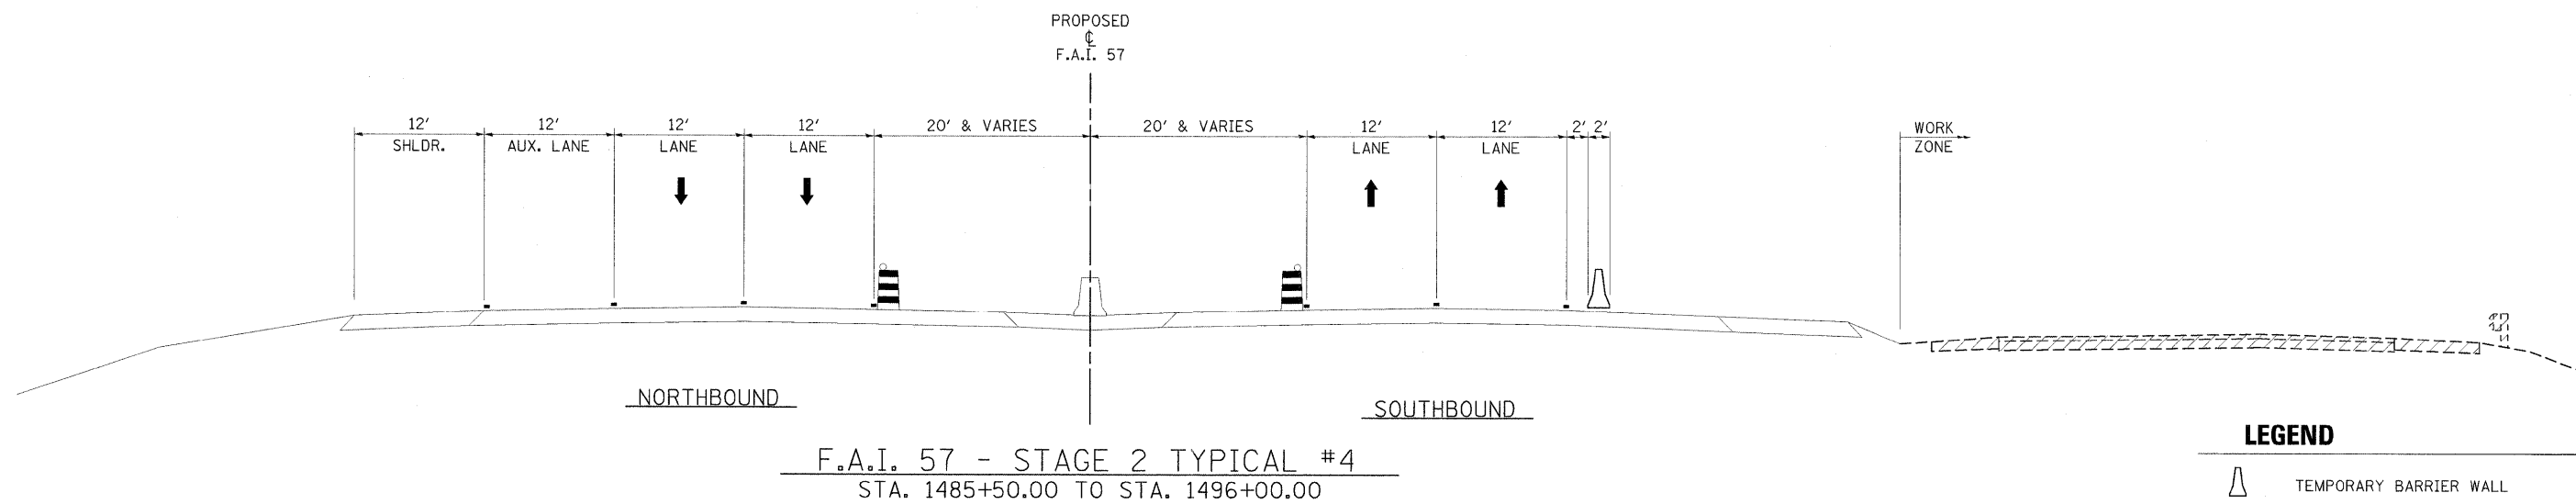

- LEGEND**
- TEMPORARY BARRIER WALL
 - DIRECTION OF TRAFFIC
 - WORK ZONE
 - TEMPORARY PAVEMENT (CONSTRUCTED IN THIS STAGE)
 - DRUM WITH STEADY BURNING LIGHT
 - TYPE II BARRICADE WITH STEADY BURNING LIGHT
 - VERTICAL PANEL, POST MOUNTED

FILE NAME = ...D978182-sht-staging2-157-tye002.dgn	USER NAME = Brad Downen	DESIGNED - RMM/EMM	REVISED -	STATE OF ILLINOIS DEPARTMENT OF TRANSPORTATION	MAINTENANCE OF TRAFFIC TYPICAL SECTIONS - F.A.I. 57 STAGE 2				F.A. RTE.	SECTION	COUNTY	TOTAL SHEETS	SHEET NO.	
		DRAWN - RJE	REVISED -		SCALE: NONE	SHEET NO.	OF	SHEETS	STA.	TO STA.	• (X1-6-2)HBK-2, HB-1,2; (IX-1)R-1	WILLIAMSON	968	231
		CHECKED - BJD	REVISED -								• F.A.I. 57 AND F.A.P. 331			CONTRACT NO. 78182
		DATE - 10/07/11	REVISED -								ILLINOIS FED. AID PROJECT			