

LEGEND

WORK ZONE

COMPLETED ZONE

STAGE 3

TRAFFIC


1. F.A.I. 57:
 - A. SHIFT NORTHBOUND TRAFFIC TO THE OUTSIDE 2 LANES OF THE PROPOSED ROADWAY NORTH OF RAMP B.
 - B. SHIFT SOUTHBOUND TRAFFIC TO THE INSIDE 2 LANES AND SHOULDER OF THE PROPOSED ROADWAY NORTH OF RAMP C.
2. IL 13: TRAFFIC MAINTAINED SIMILAR TO STAGE 2 EXCEPT THAT TRAFFIC IS SHIFTED TO THE OUTER LANES OF PAVEMENT CONSTRUCTED IN STAGE 2 UNDER THE F.A.I. 57 STRUCTURE.
3. RAMPS: TRAFFIC MAINTAINED ON THE TEMPORARY DIAMOND INTERCHANGE.

ROADWAY CONSTRUCTION

1. F.A.I. 57: CONSTRUCT THE REMAINING SOUTHBOUND OUTSIDE LANES AND SHOULDER FROM THE NORTH END OF THE PROJECT THRU THE INTERCHANGE.
2. IL 13: CONSTRUCT PROPOSED INNER LANES AND MEDIAN UNDER F.A.I. 57.

PRIMARY IDOT STANDARDS THIS STAGE (SEE SPECIAL PROVISIONS FOR ADDITIONAL APPLICABLE STANDARDS)

1. 701006: IL 13
2. 701101: I-57
3. 701400, 701401 & 701402: I-57 LANE SHIFTS
4. 701411: LANE CLOSURES AT RAMPS
5. 701422: IL 13 PRIOR TO PROJECT LIMITS
6. 701451: RAMP C CLOSURE
7. 701456: PARTIAL RAMP CLOSURE

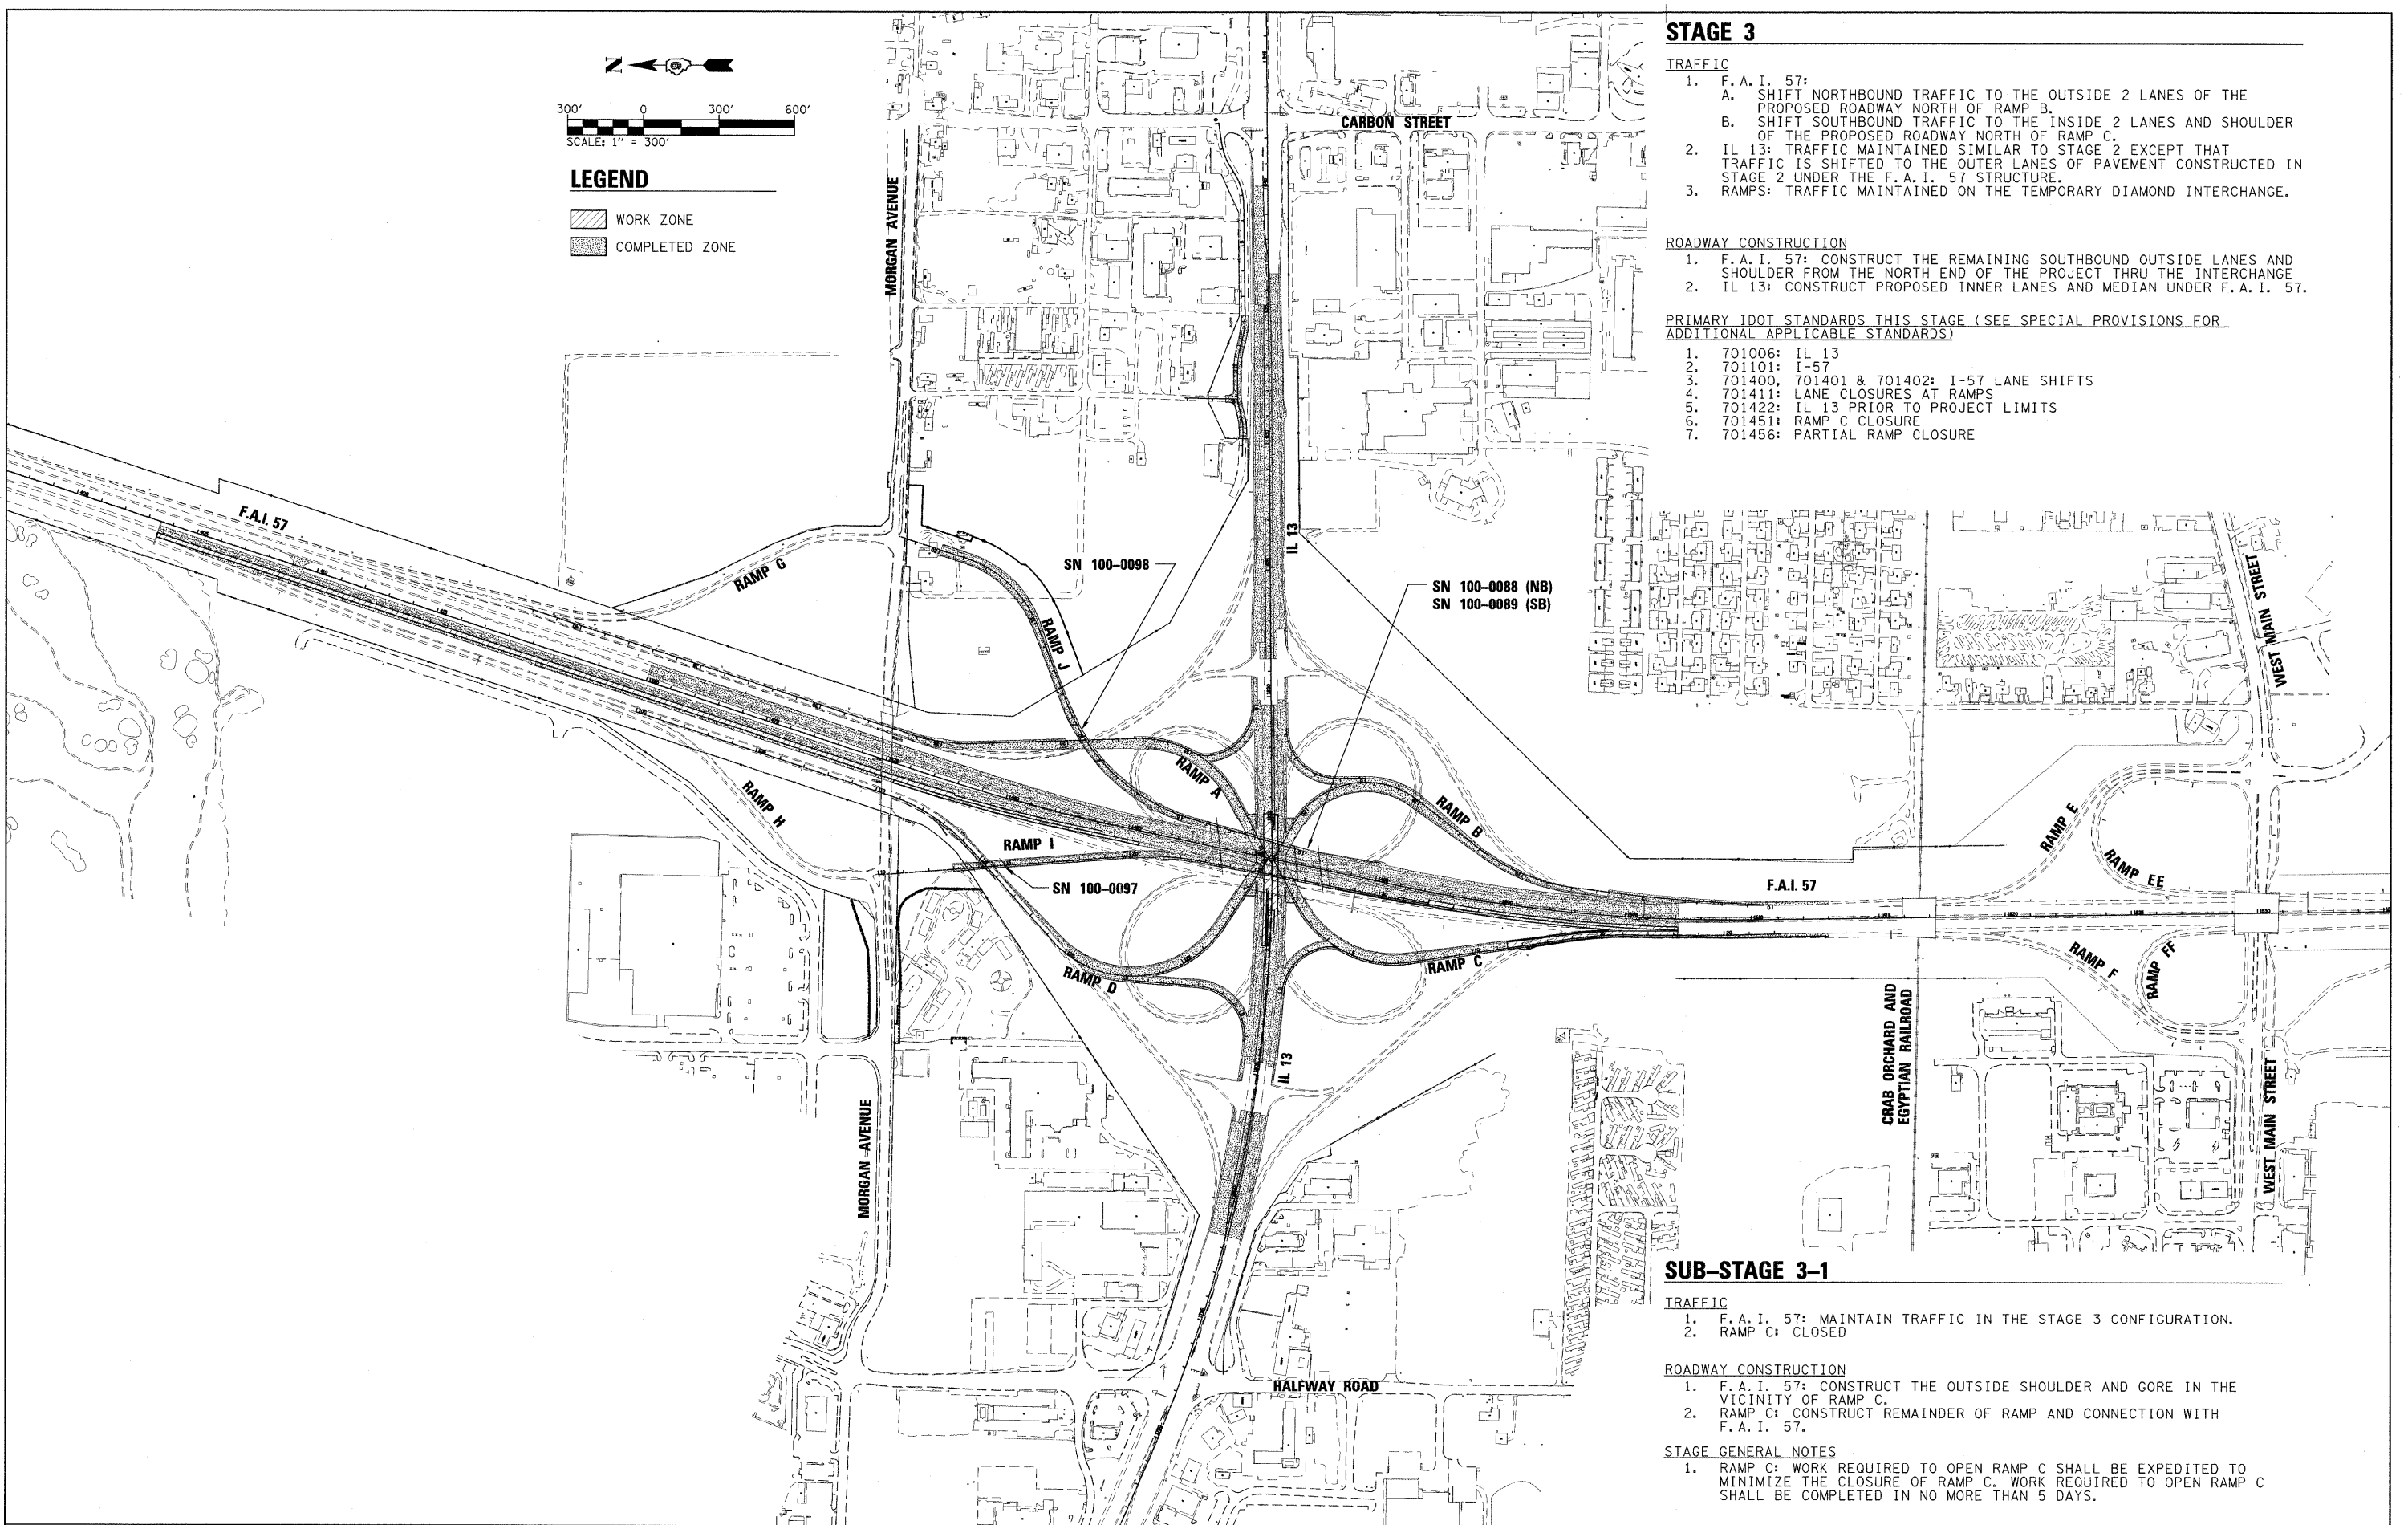

SUB-STAGE 3-1

TRAFFIC

1. F.A.I. 57: MAINTAIN TRAFFIC IN THE STAGE 3 CONFIGURATION.
2. RAMP C: CLOSED

ROADWAY CONSTRUCTION

1. F.A.I. 57: CONSTRUCT THE OUTSIDE SHOULDER AND GORE IN THE VICINITY OF RAMP C.
2. RAMP C: CONSTRUCT REMAINDER OF RAMP AND CONNECTION WITH F.A.I. 57.

STAGE GENERAL NOTES

1. RAMP C: WORK REQUIRED TO OPEN RAMP C SHALL BE EXPEDITED TO MINIMIZE THE CLOSURE OF RAMP C. WORK REQUIRED TO OPEN RAMP C SHALL BE COMPLETED IN NO MORE THAN 5 DAYS.

FILE NAME =	USER NAME = Brad Downen	DESIGNED - MJW	REVISED -
...\\D978182-sht-staging3-Sequence.dgn		DRAWN - MJW	REVISED -
	PLOT SCALE = 300.0000' / IN.	CHECKED - BJD	REVISED -
	PLOT DATE = 10/12/2011	DATE - 10/07/11	REVISED -

**STATE OF ILLINOIS
DEPARTMENT OF TRANSPORTATION**

**MAINTENANCE OF TRAFFIC
CONSTRUCTION SEQUENCE: STAGE 3**

SCALE: 1" = 300' SHEET NO. OF SHEETS STA. TO STA.

F.A. RTE.	SECTION	COUNTY	TOTAL SHEETS	SHEET NO.
•	0X1-6-2H8K-2, HB-1,2; 0X-1R-1	WILLIAMSON	968	250
•	F.A.I. 57 AND F.A.P. 331	CONTRACT NO. 78182		

ILLINOIS FED. AID PROJECT