


F.A.I. 57 - STAGE 3 TYPICAL #1
 STA. 403+50.00 TO STA. 1475+50.00

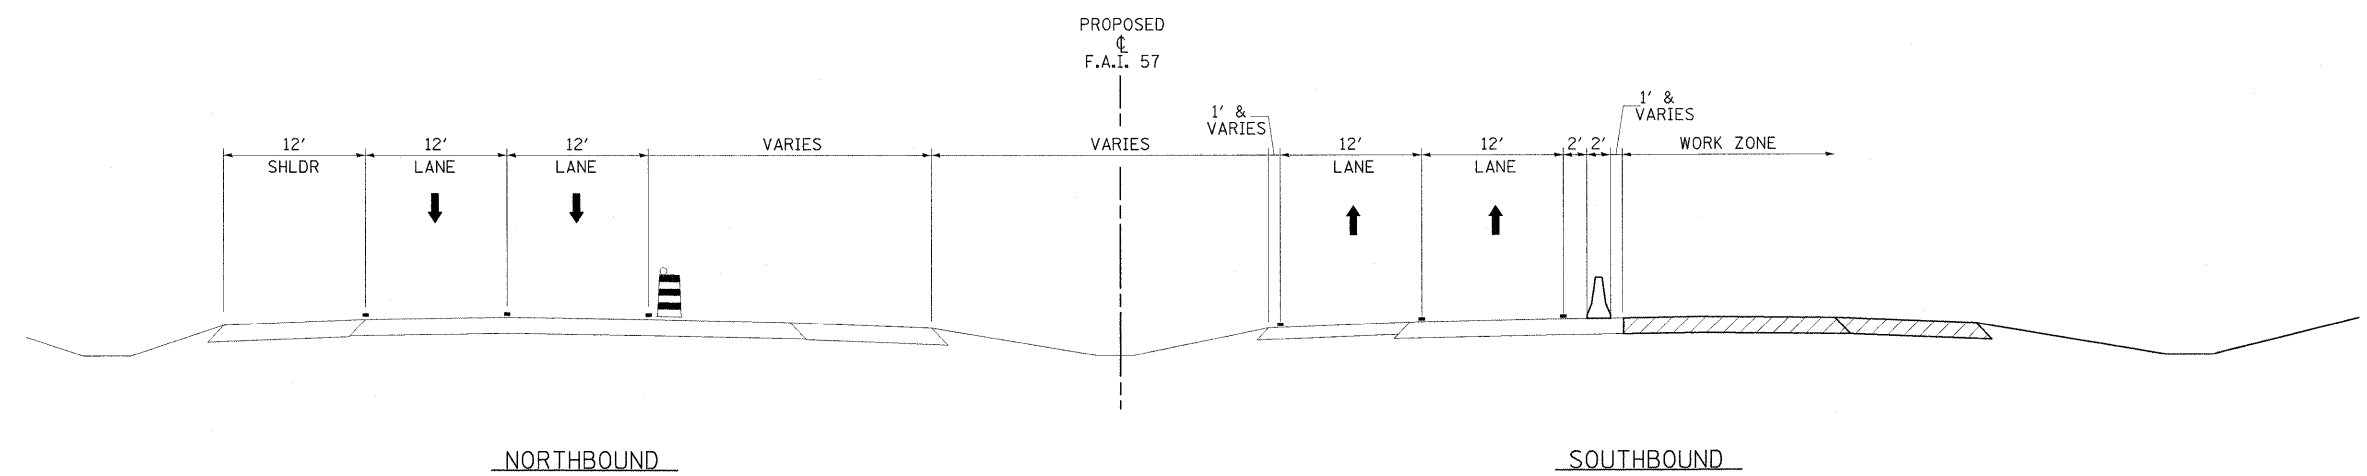

F.A.I. 57 - STAGE 3 TYPICAL #2
 STA. 1475+50.00 TO STA. 1485+50.00

LEGEND

- TEMPORARY BARRIER WALL
- DIRECTION OF TRAFFIC
- WORK ZONE
- TEMPORARY PAVEMENT (CONSTRUCTED IN THIS STAGE)
- DRUM WITH STEADY BURNING LIGHT
- TYPE II BARRICADE WITH STEADY BURNING LIGHT
- VERTICAL PANEL, POST MOUNTED

FILE NAME = ...N0978182-shr-staging3-157-typr.dgn	USER NAME = Bred Downen	DESIGNED - RMM/EMM	REVISED -	STATE OF ILLINOIS DEPARTMENT OF TRANSPORTATION	MAINTENANCE OF TRAFFIC TYPICAL SECTIONS - F.A.I. 57 STAGE 3			F.A.I. RTE.	SECTION	COUNTY	TOTAL SHEETS	SHEET NO.
	PLOT SCALE = 8,0000' / IN.	DRAWN - RJE	REVISED -					* (X1-6-2)HBK-2, HB-1,2; (X1-1R-1	WILLIAMSON	968	252	
	PLOT DATE = 10/12/2011	CHECKED - BJD	REVISED -					* F.A.I. 57 AND F.A.P. 331	CONTRACT NO. 78182	ILLINOIS FED. AID PROJECT		
	DATE - 10/07/11	REVISED -		SCALE: NONE	SHEET NO.	OF SHEETS	STA.	TO STA.				