


LEGEND

- WORK ZONE
- COMPLETED PAVEMENT
- TEMPORARY PAVEMENT - FULL DEPTH (CONSTRUCTED THIS STAGE)
- TEMPORARY PAVEMENT - FULL DEPTH (CONSTRUCTED PREVIOUS STAGE)
- TEMPORARY RAMP
- MILL/OVERLAY
- TEMPORARY CONCRETE BARRIER WALL
- IMPACT ATTENUATORS, TEMPORARY (FULLY REDIRECTIVE, NARROW)
- IMPACT ATTENUATORS, TEMPORARY (NON-REDIRECTIVE)
- DRUM WITH STEADY BURNING LIGHT
- TYPE II BARRICADE WITH STEADY BURNING LIGHT
- TYPE III BARRICADE WITH FLASHING LIGHTS
- DIRECTION OF TRAFFIC FLOW

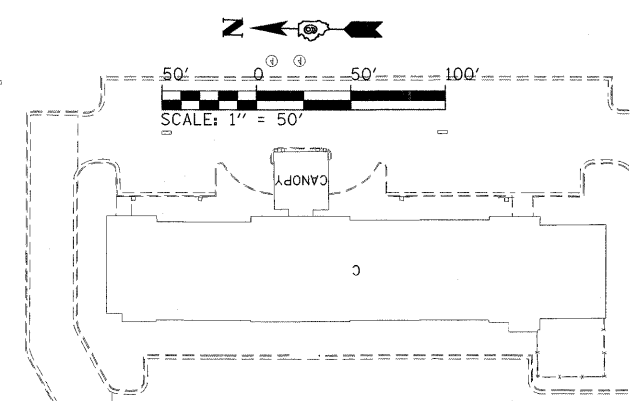

FILE NAME = ...\\D978182-sht-staging3-157_007.dgn	USER NAME = Brad Downen	DESIGNED - RMM	REVISED -	STATE OF ILLINOIS DEPARTMENT OF TRANSPORTATION	MAINTENANCE OF TRAFFIC PLAN - F.A.I. 57 STAGE 3	F.A. RTE.	SECTION	COUNTY	TOTAL SHEETS	SHEET NO.	
PLOT SCALE = 50.0000' / IN.	DRAWN - RJE	REVISIED -	REVISIED -		SCALE: 1" = 50'	SHEET NO. OF SHEETS	STA. 1510+00 TO STA.	0X1-6-2HBK-2, HB-1,2; (IX-1R-1	WILLIAMSON	968	260
PLOT DATE = 10/12/2011	CHECKED - BJD	REVISIED -	REVISIED -					* F.A.I. 57 AND F.A.P. 331			CONTRACT NO. 78182
	DATE - 10/07/11	REVISIED -	REVISIED -					ILLINOIS FED. AID PROJECT			