






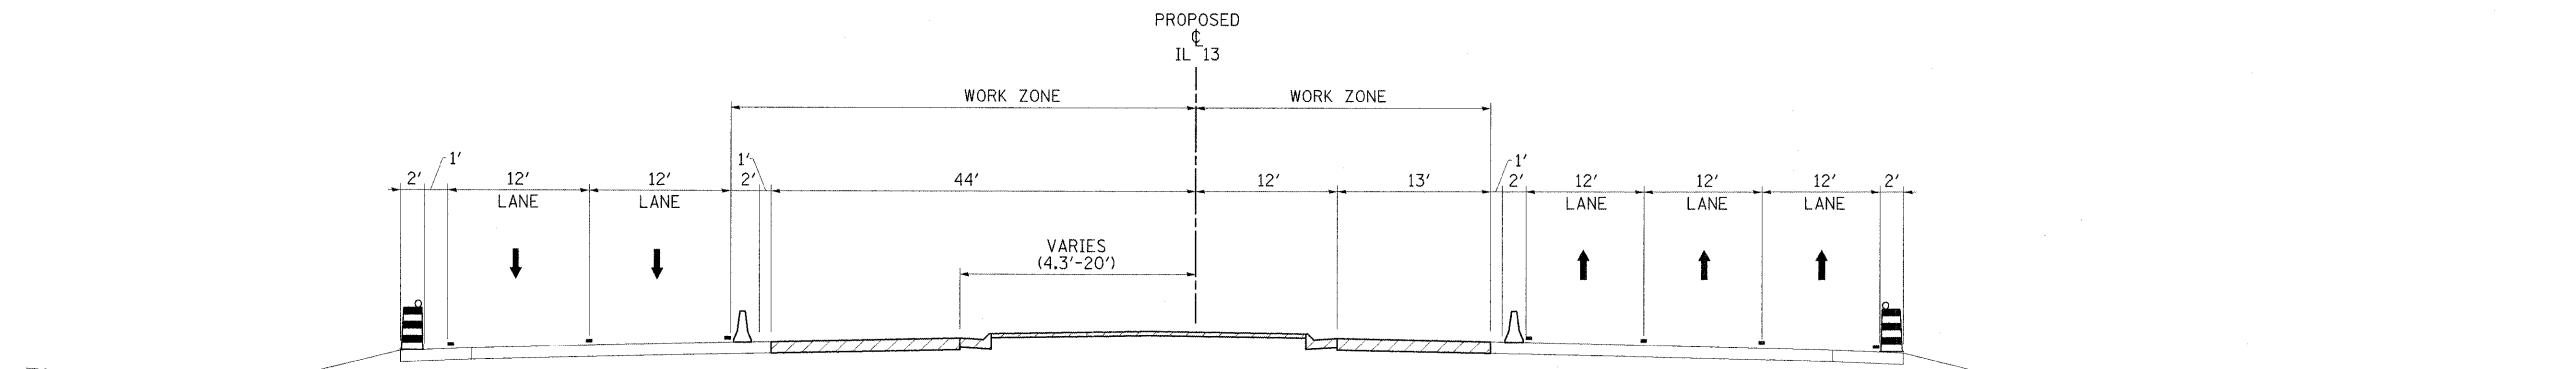


WESTBOUND EASTBOUND
 IL 13 - STAGE 4 TYPICAL #1
 STA. 1803+50.00 TO STA. 1805+50.00



WESTBOUND EASTBOUND
 IL 13 - STAGE 4 TYPICAL #2
 STA. 1819+67.24 TO STA. 1821+50.00

LEGEND

-  TEMPORARY BARRIER WALL
-  DIRECTION OF TRAFFIC
-  WORK ZONE
-  TEMPORARY PAVEMENT (CONSTRUCTED IN THIS STAGE)
-  DRUM WITH STEADY BURNING LIGHT
-  TYPE II BARRICADE WITH STEADY BURNING LIGHT
-  VERTICAL PANEL, POST MOUNTED

FILE NAME = ...ND978182-sht-staging4-IL13.TYP.dgn	USER NAME = Brad Downen	DESIGNED - JMS	REVISED -	STATE OF ILLINOIS DEPARTMENT OF TRANSPORTATION	MAINTENANCE OF TRAFFIC TYPICAL SECTIONS - IL 13 STAGE 4				F.A. RTE.	SECTION	COUNTY	TOTAL SHEETS	SHEET NO.
		DRAWN - MJW	REVISED -		SCALE: SHEET NO. OF SHEETS STA. TO STA.				*	(X1-6-2)HBK-2, HB-1,2; (IX-1)R-1	WILLIAMSON	968	270
		CHECKED - BJD	REVISED -						*	F.A.I. 57 AND F.A.P. 331			CONTRACT NO. 78182
		DATE - 10/07/11	REVISED -										ILLINOIS FED. AID PROJECT