 



 

 
 

 
 


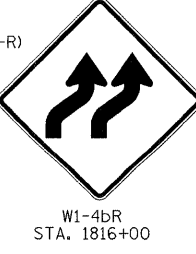
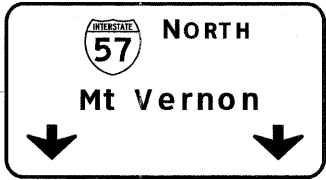
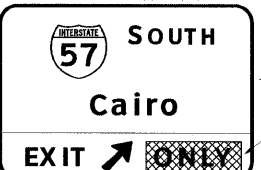
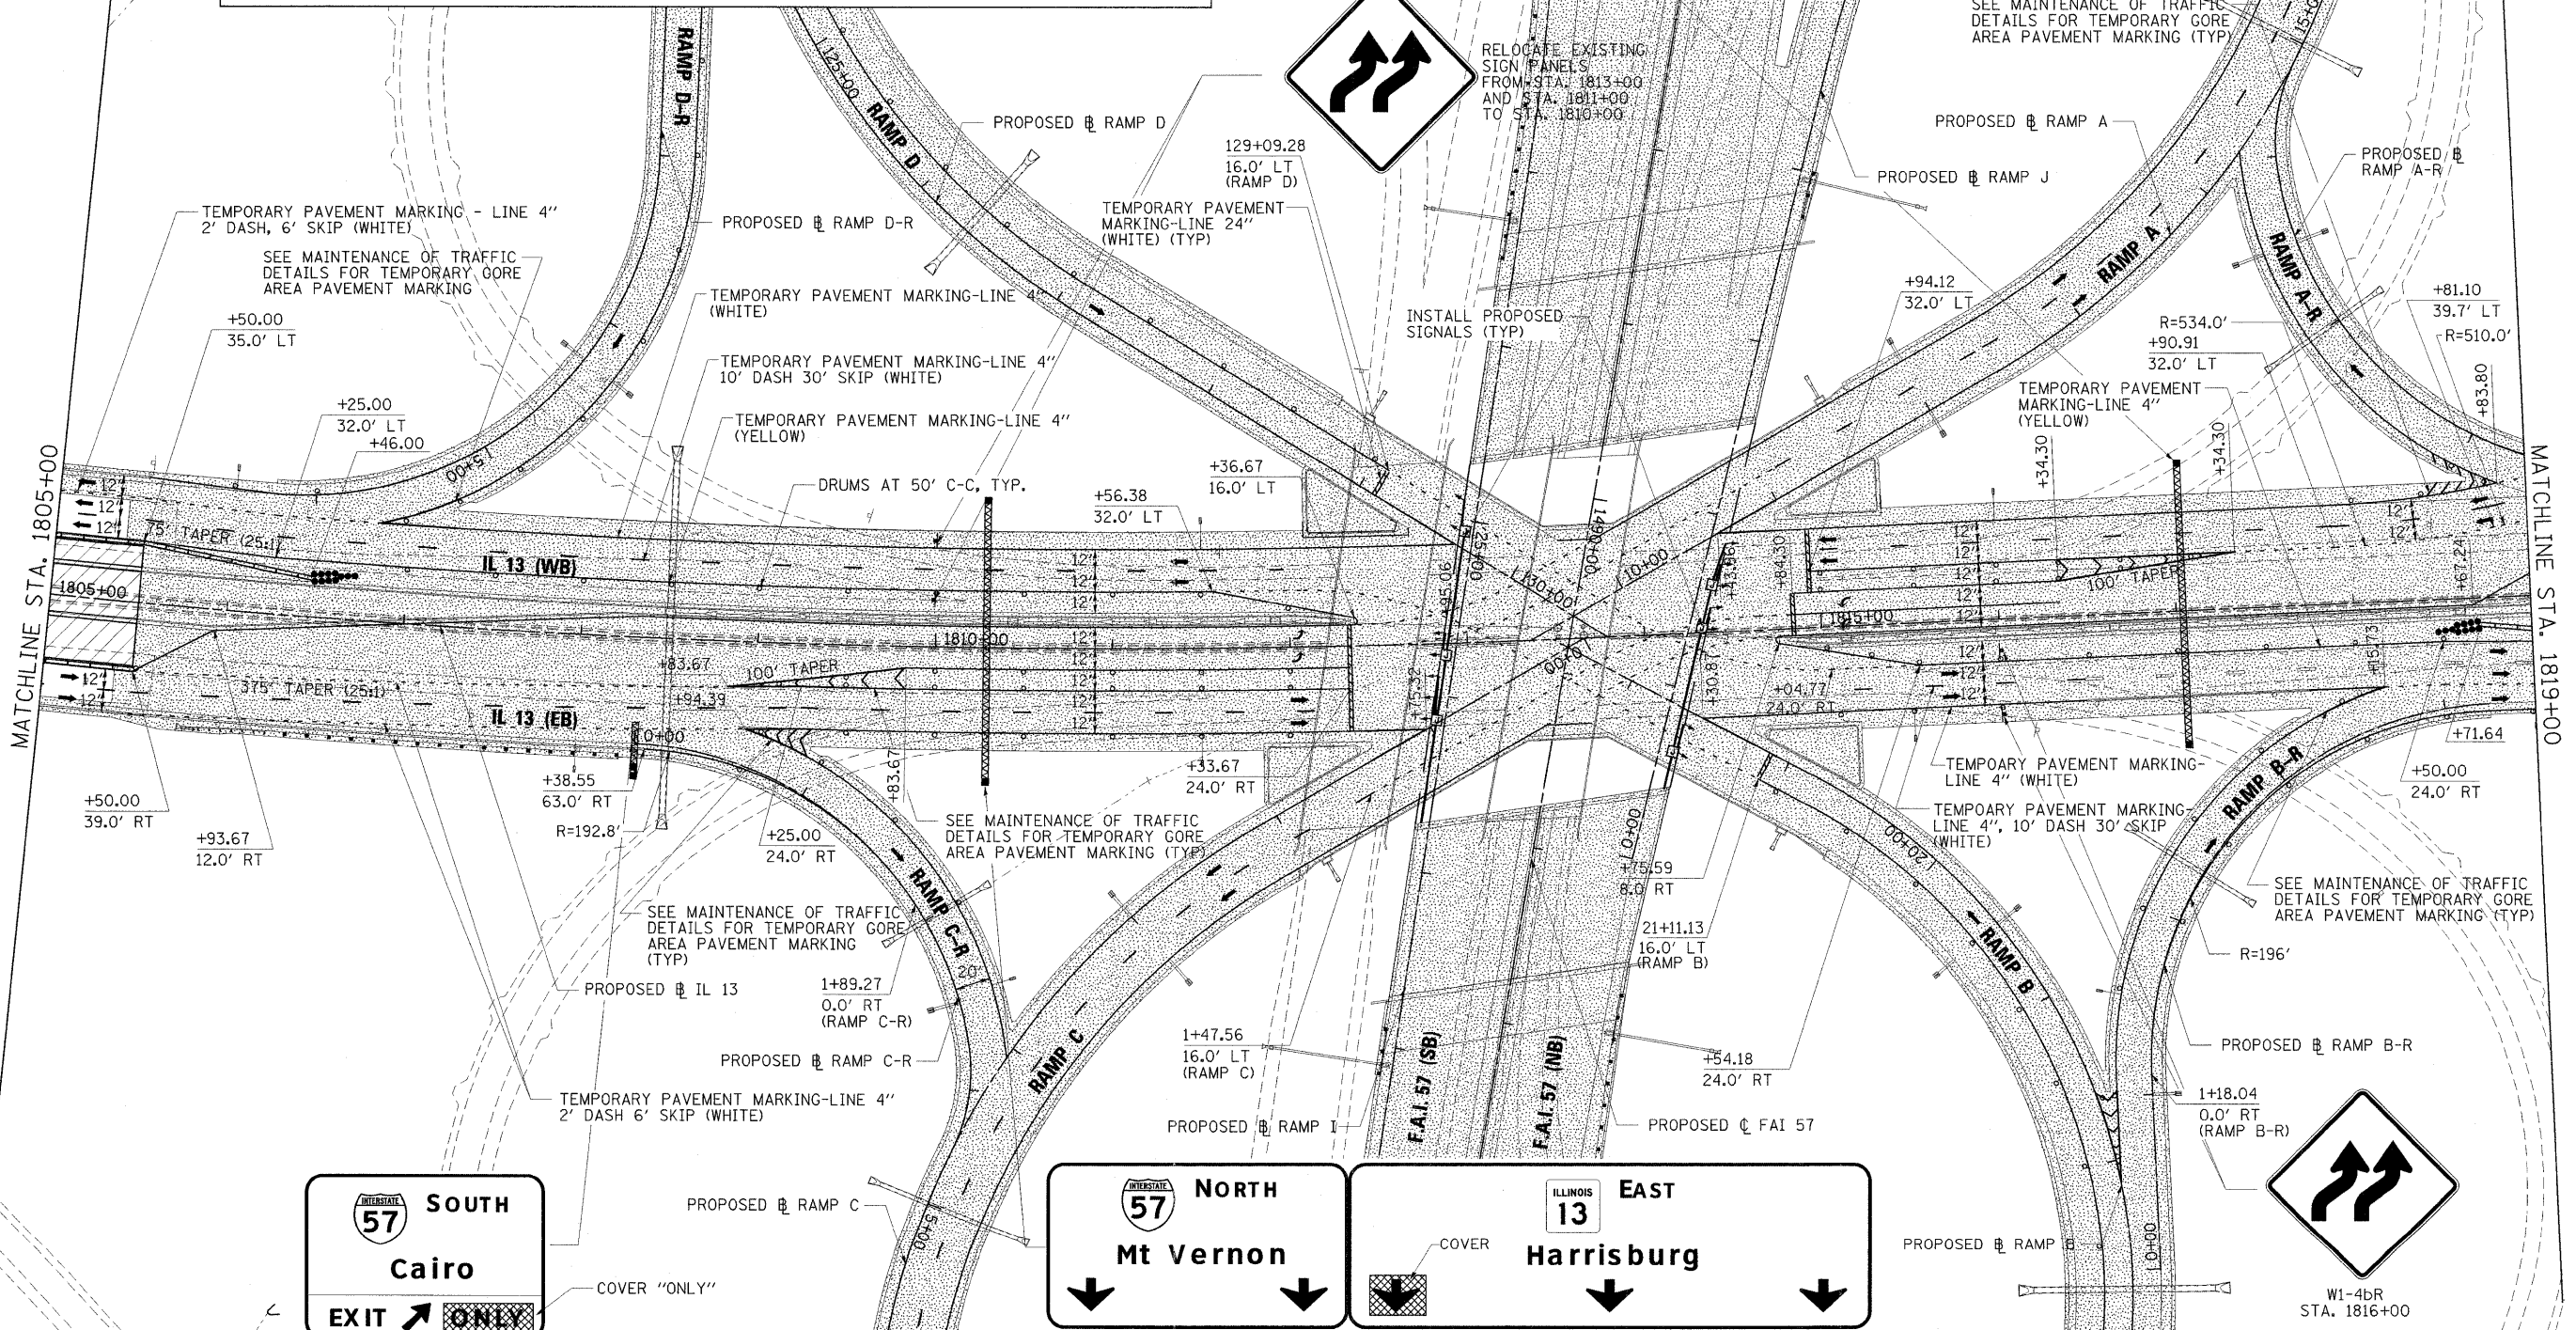
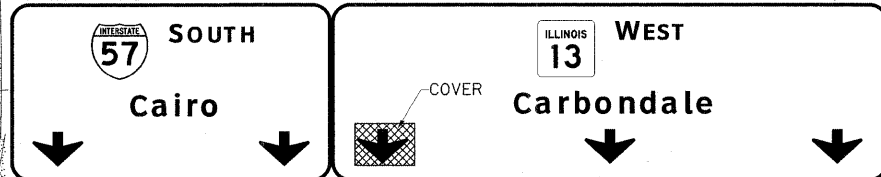
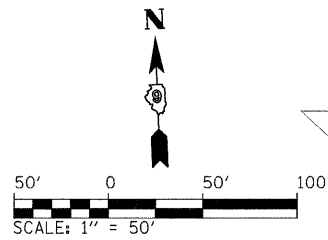


LEGEND

-  WORK ZONE
-  COMPLETED PAVEMENT
-  TEMPORARY PAVEMENT - FULL DEPTH (CONSTRUCTED THIS STAGE)
-  TEMPORARY PAVEMENT - FULL DEPTH (CONSTRUCTED PREVIOUS STAGE)
-  TEMPORARY RAMP
-  MILL/OVERLAY
-  TEMPORARY CONCRETE BARRIER WALL
-  IMPACT ATTENUATORS, TEMPORARY (FULLY REDIRECTIVE, NARROW)
-  IMPACT ATTENUATORS, TEMPORARY (NON-REDIRECTIVE)
-  DRUM WITH STEADY BURNING LIGHT
-  TYPE II BARRICADE WITH STEADY BURNING LIGHT
-  TYPE III BARRICADE WITH FLASHING LIGHTS
-  DIRECTION OF TRAFFIC FLOW



NOTES

1. ALL PROPOSED TEMPORARY PAVEMENT MARKINGS THAT ARE NOT DETAILED WITH STATIONS, OFFSETS, AND/OR DIMENSIONS SHALL BE PLACED IN THE LOCATION OF THE PERMANENT PAVEMENT MARKINGS.

FILE NAME = ...\\D978182-sht-staging4-IL13.002.dgn	USER NAME = Brad Downen	DESIGNED - JMS	REVISED -	STATE OF ILLINOIS DEPARTMENT OF TRANSPORTATION	MAINTENANCE OF TRAFFIC PLAN - IL 13 STAGE 4	F.A. RTE.	SECTION	COUNTY	TOTAL SHEETS	SHEET NO.
PLOT SCALE = 50.0000' / IN.	DRAWN - JMS	CHECKED - BJD	REVISED -		SCALE: 1" = 50'	SHEET NO. OF SHEETS	STA. 1805+00 TO STA. 1819+00	WILLIAMSON	968	272
PLOT DATE = 10/12/2011	DATE - 10/07/11	REVISED -	REVISED -		ILLINOIS FED. AID PROJECT					
					CONTRACT NO. 78182					