

LEGEND

- WORK ZONE
- COMPLETED ZONE

STAGE 5

TRAFFIC

1. F.A.I. AND RAMP TRAFFIC MAINTAINED SIMILAR TO FINAL CONFIGURATION.
2. IL 13 TRAFFIC MAINTAINED SIMILAR TO FINAL CONFIGURATION EXCEPT THE OUTER LANES OF EASTBOUND TRAFFIC ARE CLOSED AT THE FORMER RAMP C TEMPORARY DIAMOND INTERSECTION.
3. WORK TO BE PERFORMED UTILIZING TEMPORARY LANE CLOSURES.

ROADWAY CONSTRUCTION


1. IL 13: CONSTRUCT THE EASTBOUND OUTER LANES NEAR THE FORMER RAMP C TEMPORARY DIAMOND INTERSECTION.
2. CONSTRUCTION OF REMAINING PROPOSED SHOULDERS THROUGHOUT THE PROJECT.
3. COMPLETE MILLING AND OVERLAYING OF EXISTING PAVEMENT. TEMPORARY LANE CLOSURES TO PERFORM THIS WORK SHALL BE PERFORMED IN ACCORDANCE WITH IDOT STANDARDS.
4. CONSTRUCTION OF HOT-MIX ASPHALT SURFACE COURSE THROUGHOUT THE PROJECT.
5. INSTALLATION OF PERMANENT PAVEMENT MARKINGS.
6. INSTALLATION OF REMAINING PROPOSED GUARDRAIL.

STAGE GENERAL NOTES

1. WORK PERFORMED WITHIN 2 FOOT OF THE TRAVEL LANE SHALL BE PERFORMED ONLY DURING OFF-PEAK TIMES UNDER TEMPORARY LANE CLOSURE.

PRIMARY IDOT STANDARDS THIS STAGE (SEE SPECIAL PROVISIONS FOR ADDITIONAL APPLICABLE STANDARDS)

1. 701400 & 701401: I-57 OFF-PEAK CLOSURES AND LANE SHIFTS
2. 701411: LANE CLOSURES AT RAMPS
3. 701422: IL 13 PRIOR TO PROJECT LIMITS
4. 701456: RAMP LANE CLOSURES
5. 701601: IL 13 OFF-PEAK CLOSURES

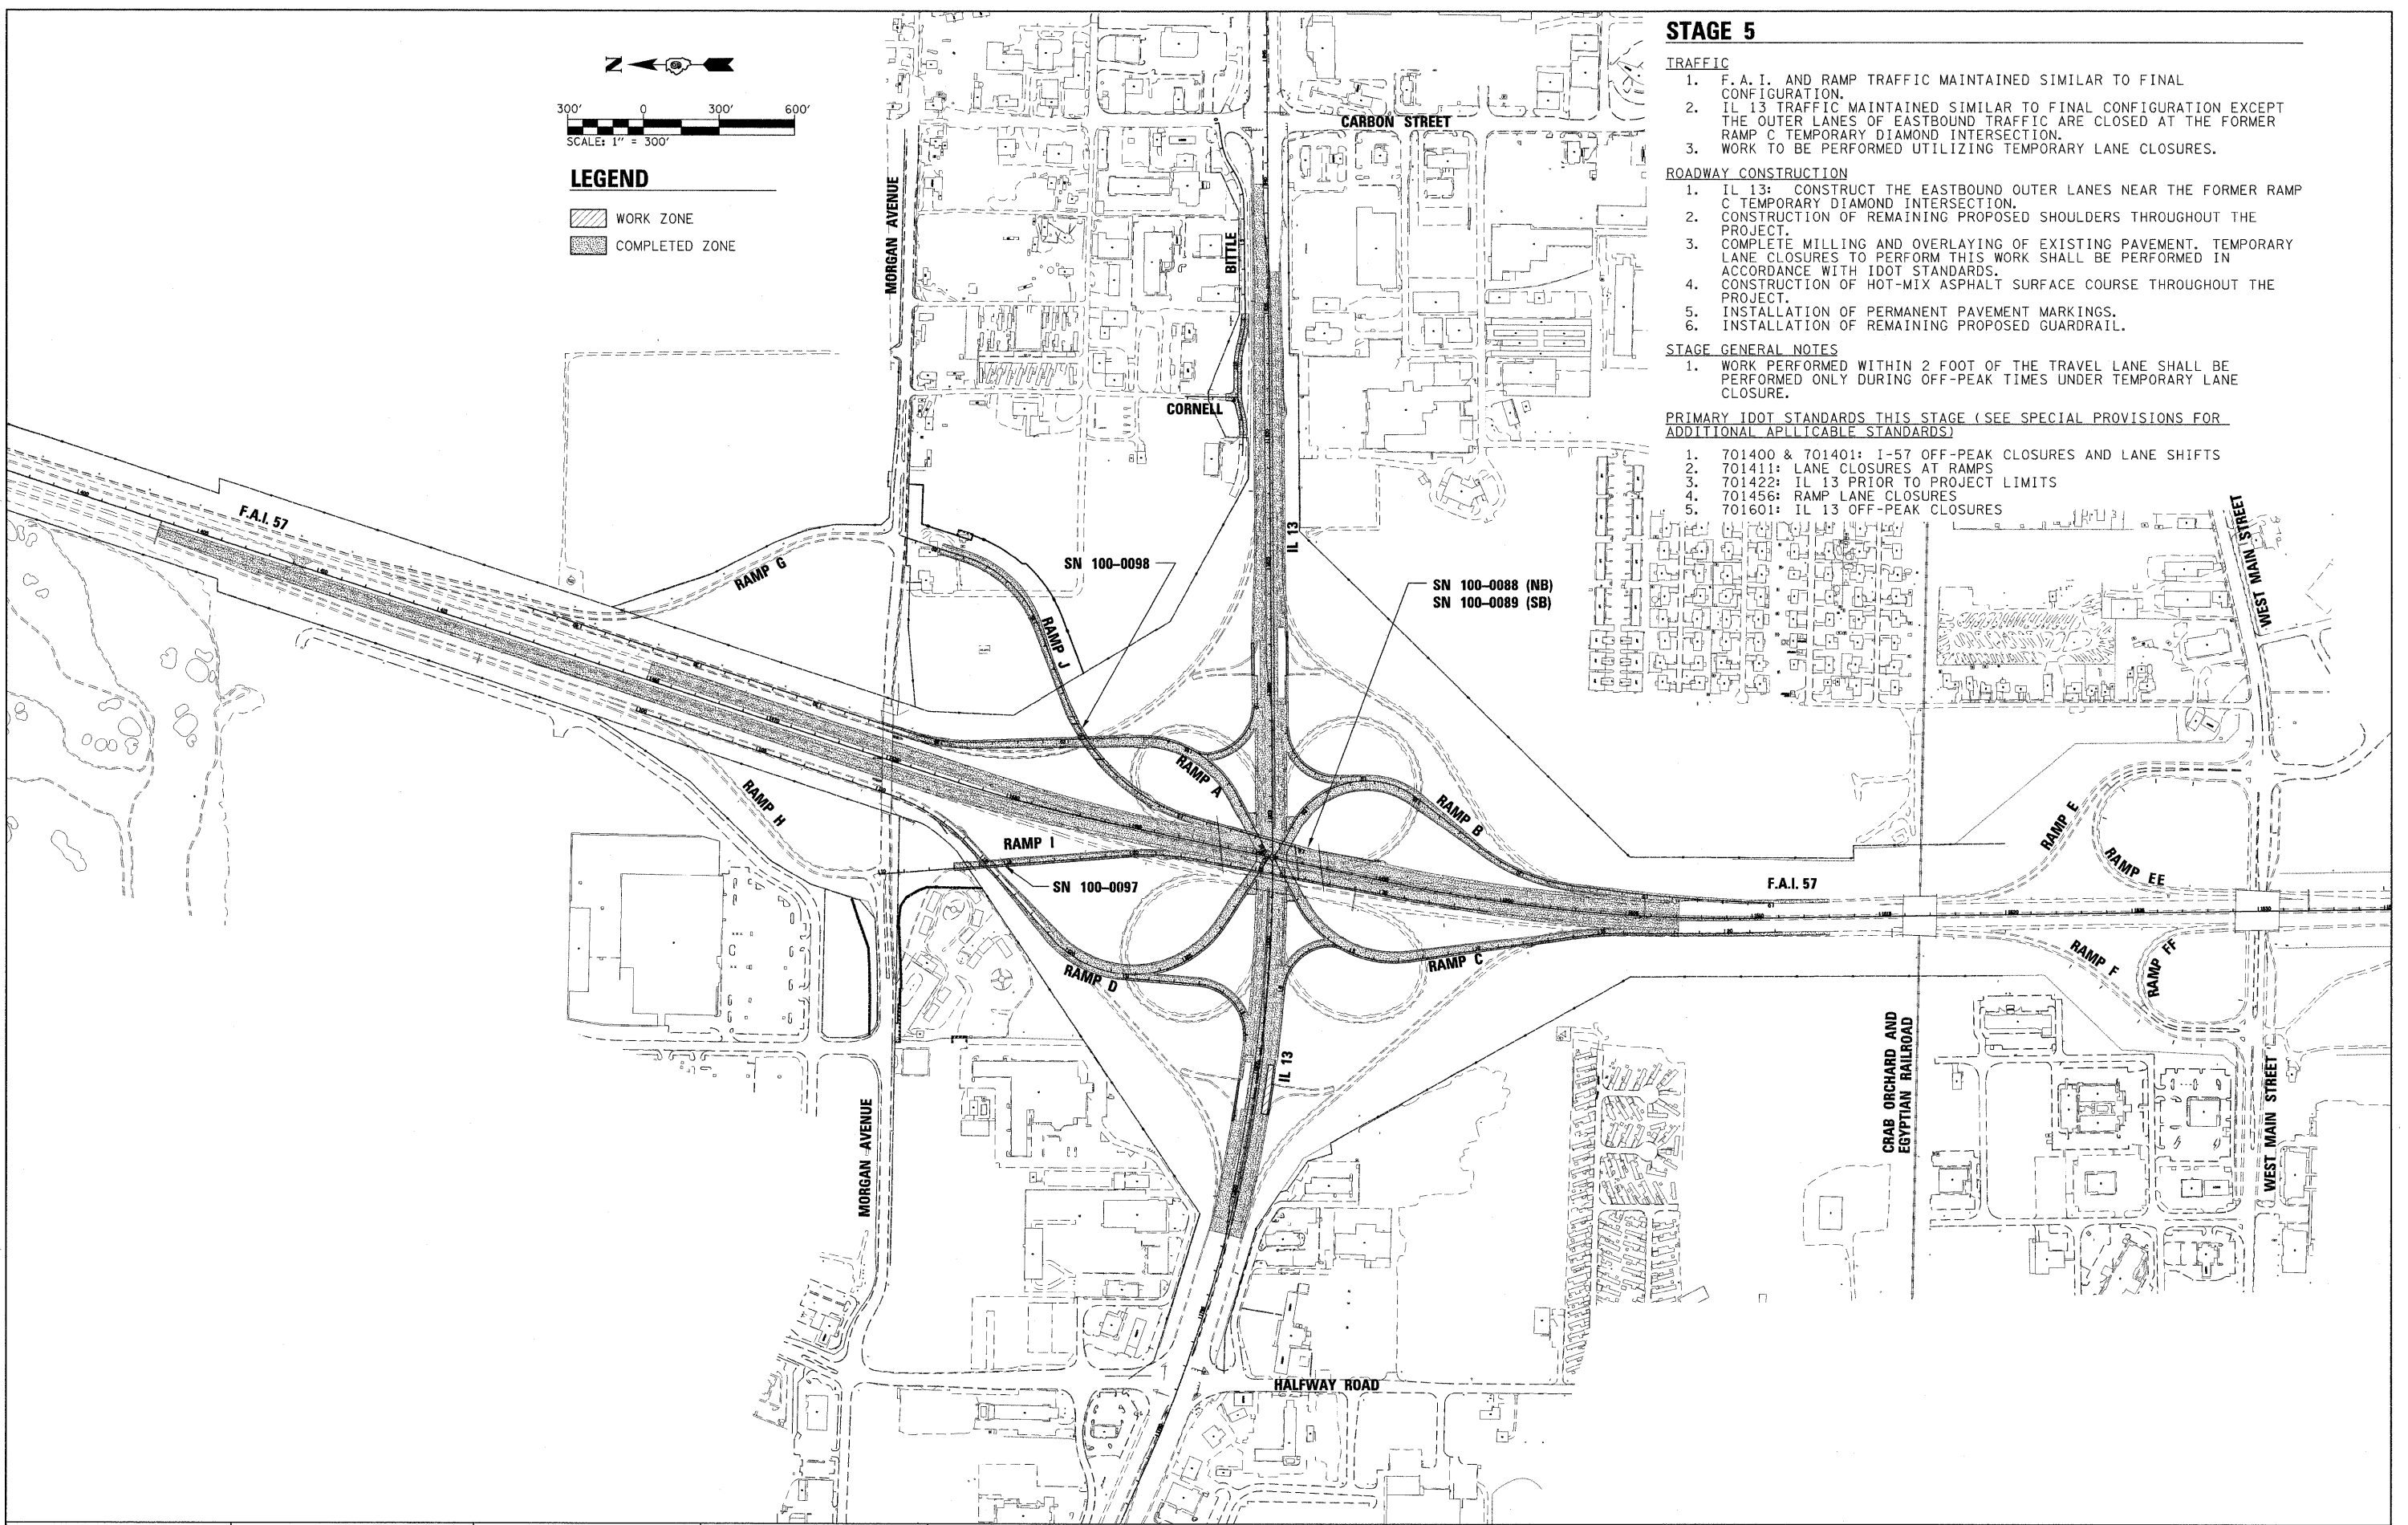

FILE NAME = ...\\0978182-sht-staging5-Sequence.dgn
 USER NAME = Brad Downen
 PLOT SCALE = 300.0000 ' / IN.
 PLOT DATE = 10/12/2011

DESIGNED - MJW	REVISED -
DRAWN - MJW	REVISED -
CHECKED - BJD	REVISED -
DATE - 10/07/11	REVISED -

**STATE OF ILLINOIS
 DEPARTMENT OF TRANSPORTATION**

**MAINTENANCE OF TRAFFIC
 CONSTRUCTION SEQUENCE: STAGE 5**

SCALE: 1" = 300' SHEET NO. OF SHEETS STA. TO STA.

F.A. RTE.	SECTION	COUNTY	TOTAL SHEETS	SHEET NO.
*	(X1-6-2)HBK-2, HB-1,2; (IX-1R-1	WILLIAMSON	968	275
* F.A.I. 57 AND F.A.P. 331		CONTRACT NO. 78182		
ILLINOIS FED. AID PROJECT				