
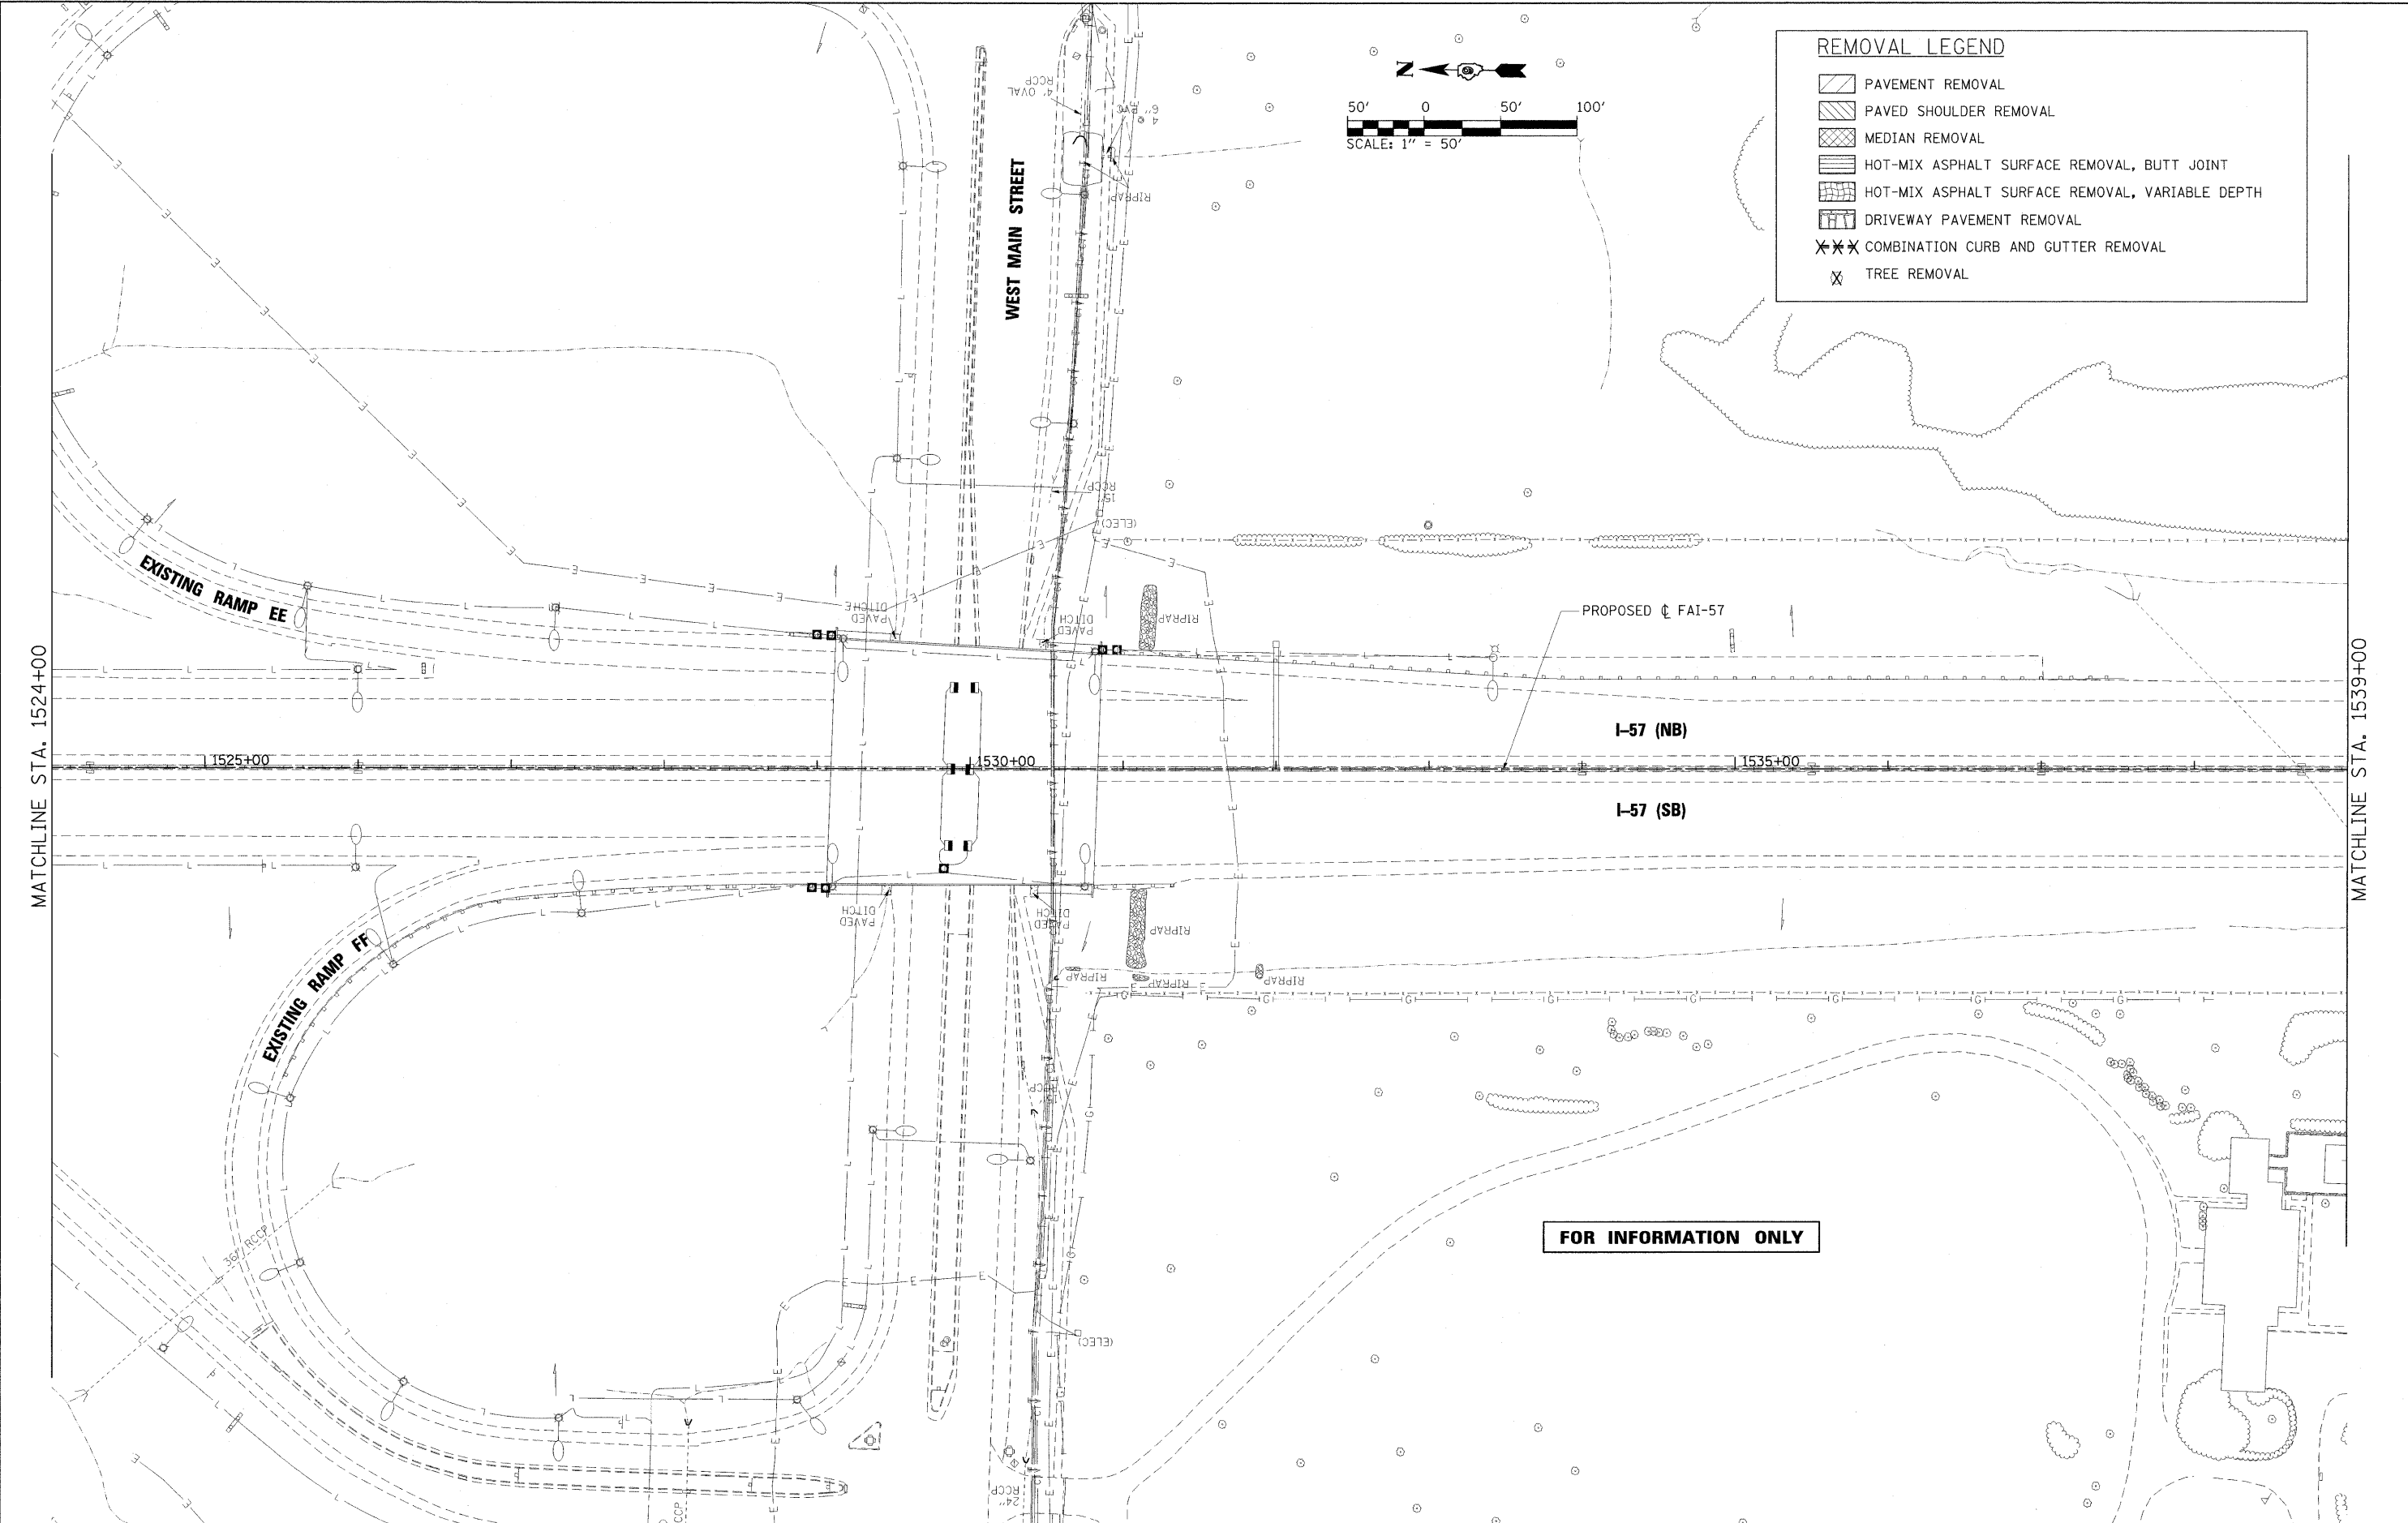


REMOVAL LEGEND	
	PAVEMENT REMOVAL
	PAVED SHOULDER REMOVAL
	MEDIAN REMOVAL
	HOT-MIX ASPHALT SURFACE REMOVAL, BUTT JOINT
	HOT-MIX ASPHALT SURFACE REMOVAL, VARIABLE DEPTH
	DRIVEWAY PAVEMENT REMOVAL
	COMBINATION CURB AND GUTTER REMOVAL
	TREE REMOVAL

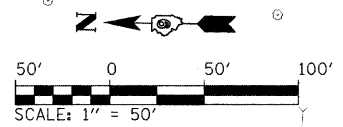

FOR INFORMATION ONLY

FILE NAME =
...D978182-sht-rem-157_008.dgn

USER NAME = Rob Hoody
PLCT SCALE = 50,0000 ' / IN.
PL01 DATE = 10/7/2011

DESIGNED - BJD
DRAWN - RAH
CHECKED - BJD
DATE - 10/07/11

REVISED -
REVISED -
REVISED -
REVISED -

**STATE OF ILLINOIS
DEPARTMENT OF TRANSPORTATION**

**REMOVAL PLAN
INTERSTATE 57**
SCALE: 1" = 50' SHEET NO. OF SHEETS STA. 1524+00 TO STA. 1539+00

F.A. RTE.	SECTION	COUNTY	TOTAL SHEETS	SHEET NO.
*	(X1-6-2)HBK-2, HB-1,2; (IX-1)R-1	WILLIAMSON	968	345
* F.A.I. 57 AND F.A.P. 331			CONTRACT NO. 78182	
ILLINOIS FED. AID PROJECT				