


MATCHLINE STA 1539+00

MATCHLINE STA 1554+00

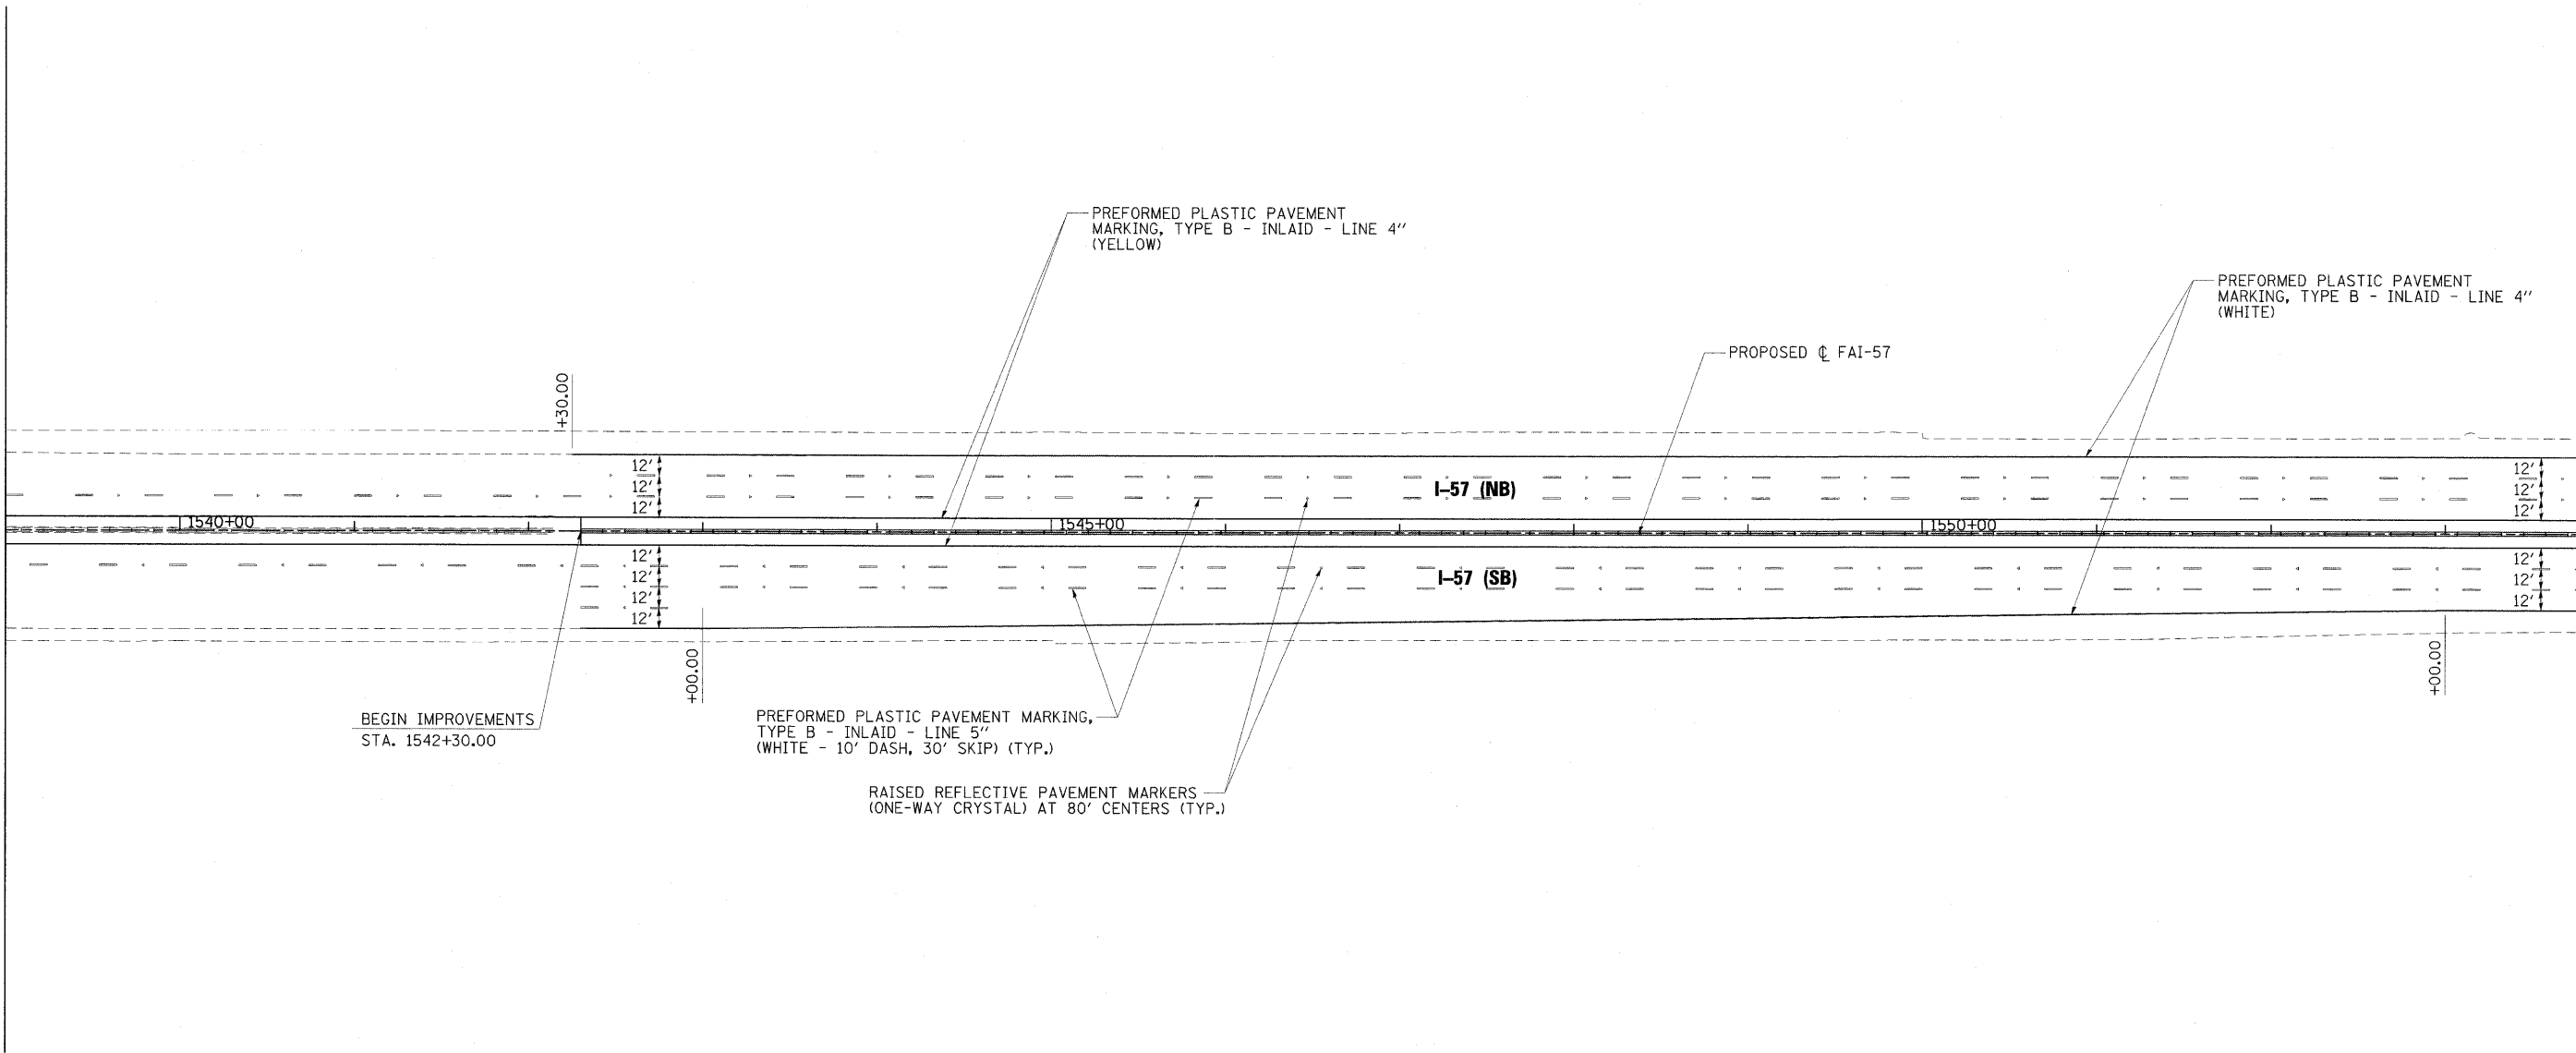

BEGIN IMPROVEMENTS  
STA. 1542+30.00

PREFORMED PLASTIC PAVEMENT MARKING,  
TYPE B - INLAID - LINE 5"  
(WHITE - 10' DASH, 30' SKIP) (TYP.)

RAISED REFLECTIVE PAVEMENT MARKERS  
(ONE-WAY CRYSTAL) AT 80' CENTERS (TYP.)

PREFORMED PLASTIC PAVEMENT  
MARKING, TYPE B - INLAID - LINE 4"  
(YELLOW)

PREFORMED PLASTIC PAVEMENT  
MARKING, TYPE B - INLAID - LINE 4"  
(WHITE)

PROPOSED  $\phi$  FAI-57

I-57 (NB)

I-57 (SB)

1540+00


1545+00

1550+00

+30.00

+00.00

+00.00

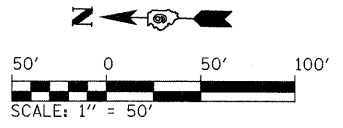

FILE NAME = ...D978182-sht-pnk-157_009.dgn	USER NAME = Rob Heady	DESIGNED - BJD	REVISED -	<b>STATE OF ILLINOIS DEPARTMENT OF TRANSPORTATION</b>	<b>PAVEMENT MARKING PLAN INTERSTATE 57</b>			F.A. RTE.	SECTION	COUNTY	TOTAL SHEETS	SHEET NO.
	PLOT SCALE = 50.0000 "/> <td>CHECKED - BJD</td> <td>REVISED -</td> <td>* 0X1-6-2H8K-2, HB-1,2; 1X-1R-1</td> <td>WILLIAMSON</td> <td>968</td> <td>403</td>	CHECKED - BJD	REVISED -					* 0X1-6-2H8K-2, HB-1,2; 1X-1R-1	WILLIAMSON	968	403	
	PLOT DATE = 10/7/2011	DATE - 10/07/11	REVISED -		SCALE: 1" = 50'	SHEET NO. OF SHEETS	STA. 1539+00 TO STA. 1554+00	* F.A.I. 57 AND F.A.P. 331	CONTRACT NO. 78182			
								ILLINOIS FED. AID PROJECT				