
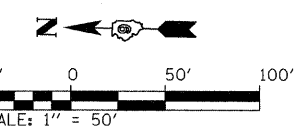


MATCHLINE STA 1554+00

MATCHLINE STA 1569+00

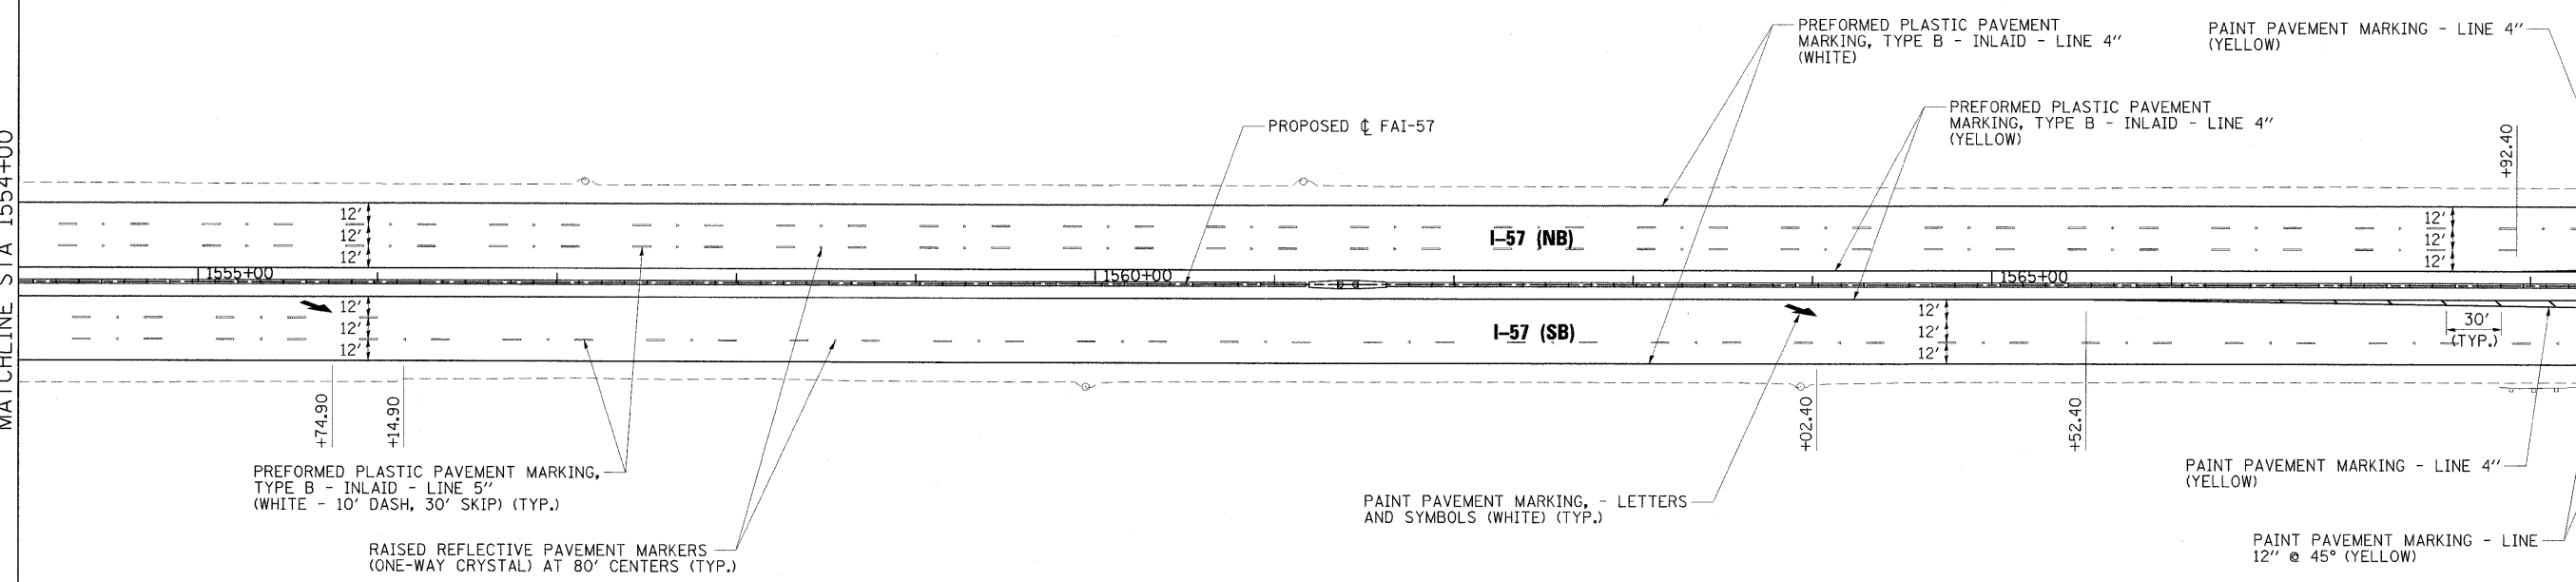

FILE NAME = ... \0978182-sht-pmk-157.dgn	USER NAME = Rob Heady	DESIGNED - BJD	REVISED -	STATE OF ILLINOIS DEPARTMENT OF TRANSPORTATION	PAVEMENT MARKING PLAN INTERSTATE 57		F.A. RTE.	SECTION	COUNTY	TOTAL SHEETS	SHEET NO.
	PLOT SCALE = 50.0000' / IN.	DRAWN - RAH	REVISED -		SCALE: 1" = 50'	SHEET NO. OF SHEETS	STA. 1554+00 TO STA. 1569+00	* (X1-6-2)HBK-2, HB-1,2; (X-1)R-1	WILLIAMSON	968	404
	PLOT DATE = 10/7/2011	CHECKED - BJD	REVISED -					* F.A.I. 57 AND F.A.P. 331			
		DATE - 10/07/11	REVISED -					ILLINOIS FED. AID PROJECT			