


LEGEND

- PROPOSED SIGN STRUCTURE
- EXISTING SIGN STRUCTURE
- EXISTING SIGN PANEL TO REMAIN
- EXISTING SIGN PANEL TO BE REMOVED
- PROPOSED SIGN PANEL
- EXISTING GROUND MOUNTED SIGN
- PROPOSED GROUND MOUNTED SIGN

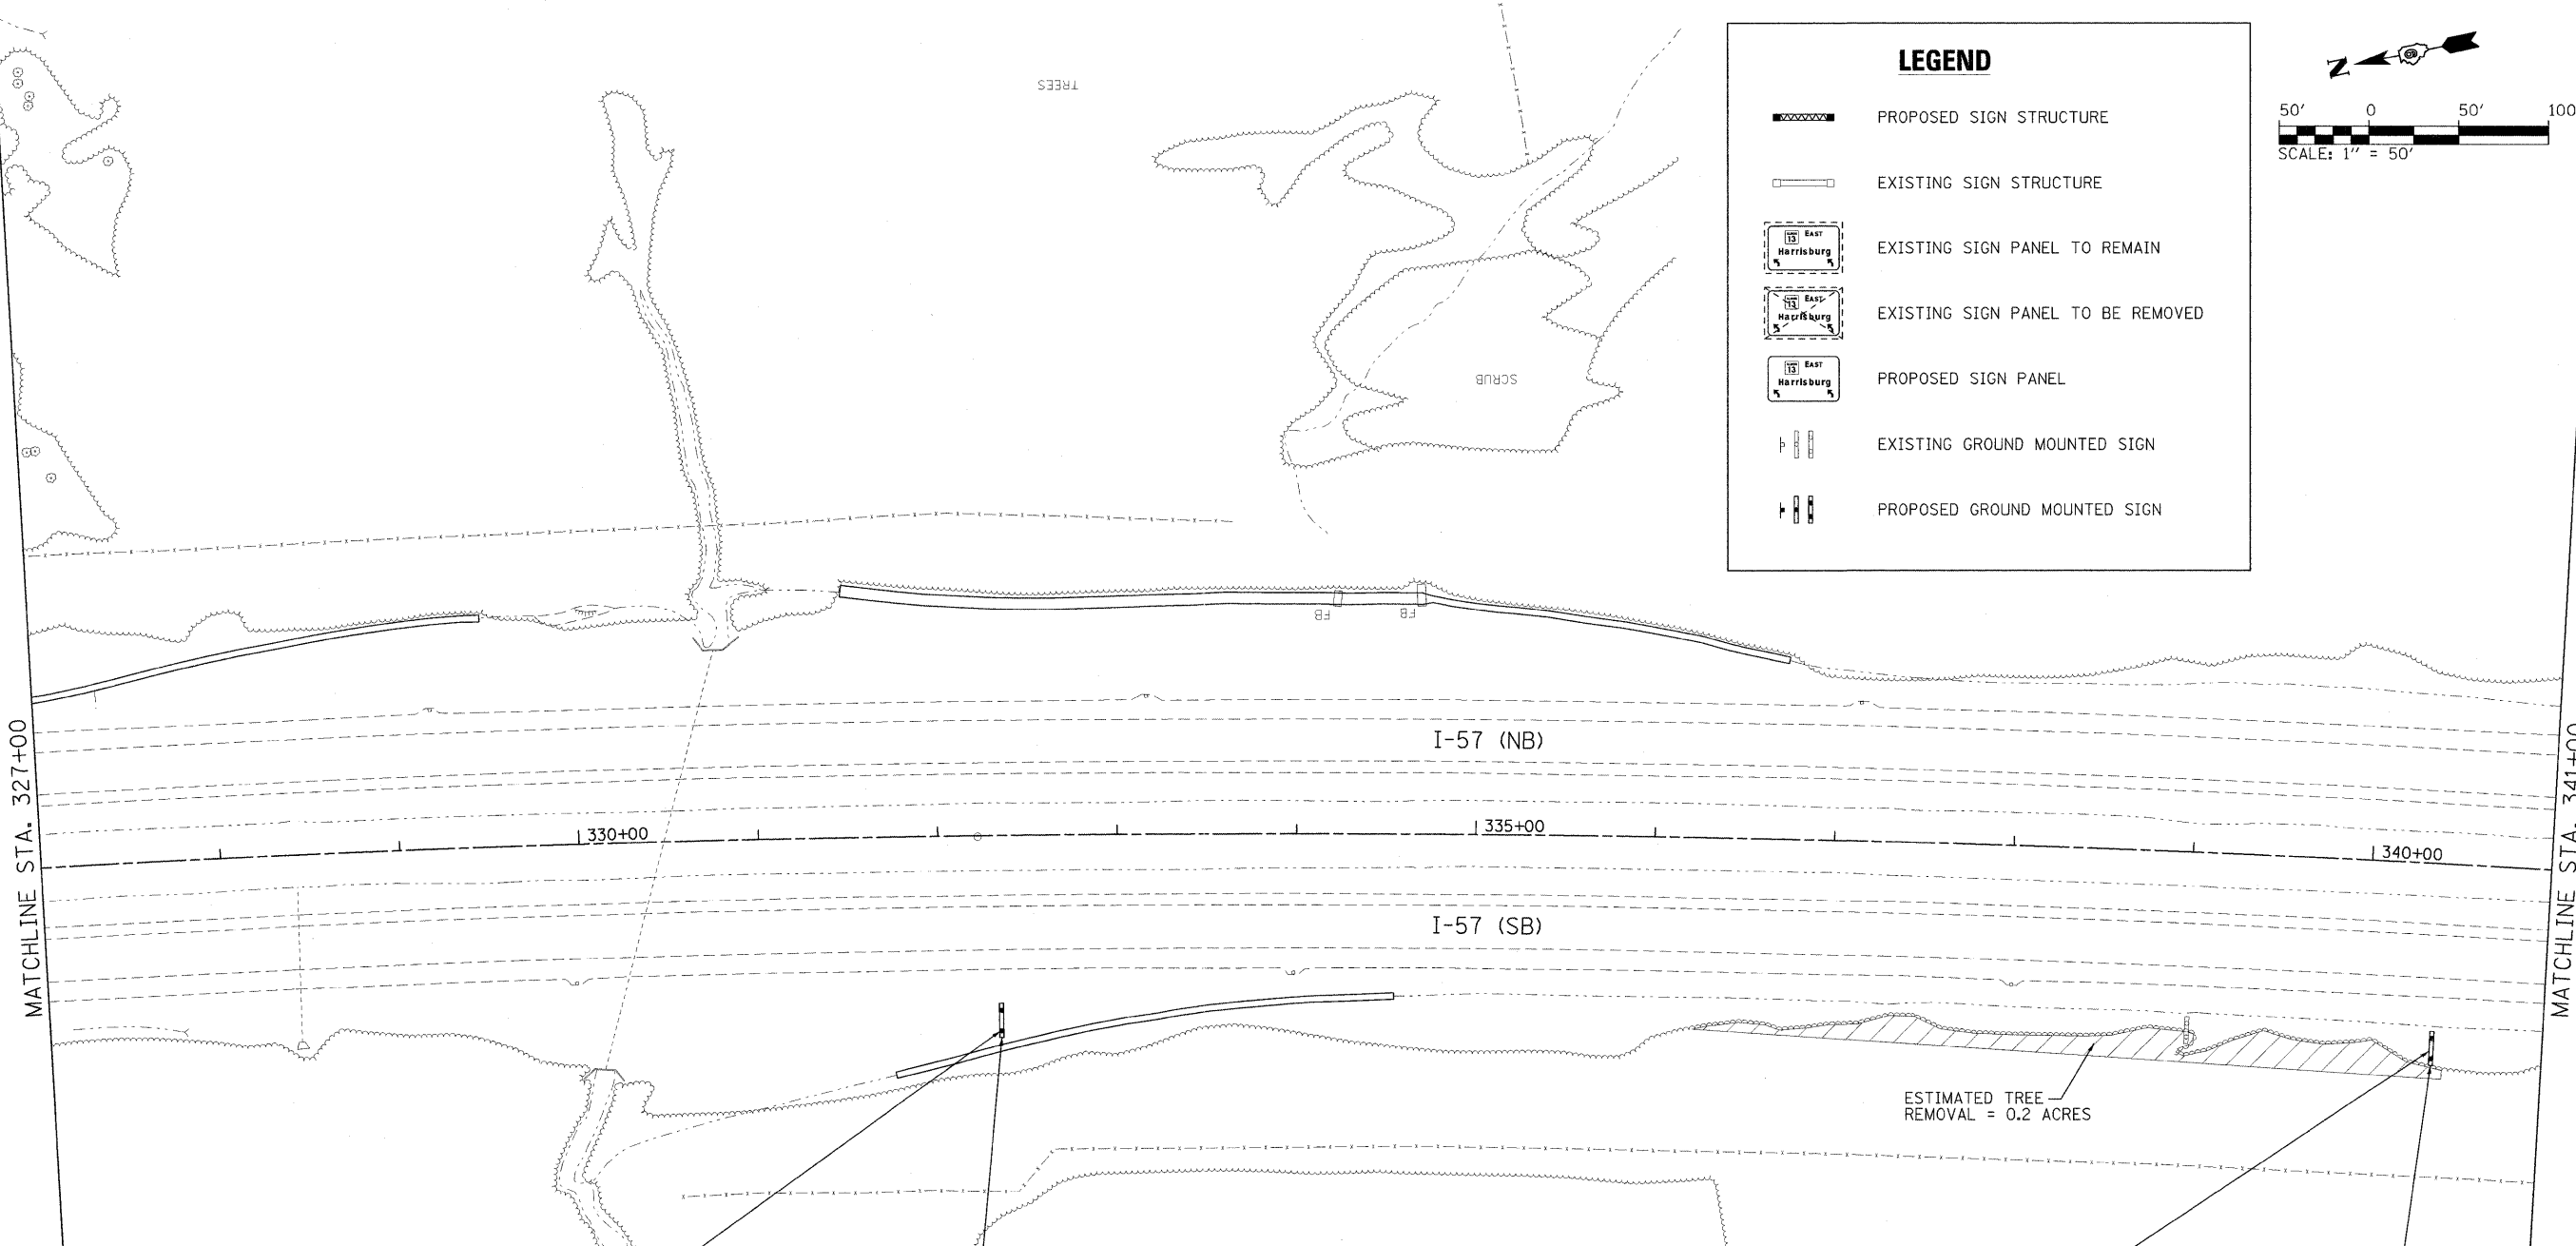

GAS - EXITS

| | | |
|---|--|---------------------------------------|
| 54A PHILLIPS 66 24HRS/DIESEL | 54B PHILLIPS 66 DELI MART | 54B BP DIESEL |
| 54B MARATHON | 54A KROGER FUEL | 53 MOTO MART OPEN 24 HRS |

54A
BIODIESEL

STA. 332+34
N=402822.6
E=806930.4

FOOD— EXIT 54

| | | |
|-----------------------|--------|----------|
| WENDY'S | ARBY'S | HARDEE'S |
| LONG JOHN SILVER'S | | |

STA. 332+34
N=402822.6
E=806930.4

ATTRACTIONS - EXITS

| | | |
|-------------------------------|----------------------------------|----------------------------|
| 54B THE PAVILION | 54B UNIVERSITY MALL | 54B |
| 54A SALINE CREEK | 54B RENT ONE | 54B SIU ARENA |

STA. 339+00
N=402175.6
E=806798.9

GAS— EXIT 54

| | | |
|----------------|-----------------------------|--------------|
| MARATHON | PHILLIPS 66 24HRS/DIESEL | BP DIESEL |
| KROGER FUEL | PHILLIPS 66 DELI MART | |

STA. 340+38
N=402044.7
E=806758.4

EFK•Moen, LLC
Civil Engineering Design

| | | | | | | | | | | |
|---|-------------------------------|------------------|-----------|---|------------------------------------|------------------------------------|------------|--------|--------------------|-----------|
| FILE NAME = ...D978182-shr-sign008-157.dgn | USER NAME = Brad Downen | DESIGNED - LE/JD | REVISED - | STATE OF ILLINOIS DEPARTMENT OF TRANSPORTATION | SIGN PLAN INTERSTATE 57 | F.A. RTE. | SECTION | COUNTY | TOTAL SHEETS | SHEET NO. |
| | PLOT SCALE = 50.000000' / IN. | DRAWN - MK | REVISED - | | | * (X1-6-2)HBK-2, HB-1,2; (IX-1)R-1 | WILLIAMSON | 968 | 420 | |
| | PLOT DATE = 10/10/2011 | CHECKED - SD | REVISED - | | | * F.A.I. 57 AND F.A.P. 331 | | | CONTRACT NO. 78182 | |
| | | DATE - 10/07/11 | REVISED - | | | ILLINOIS FED. AID PROJECT | | | | |

SCALE: 1" = 50' SHEET NO. 8 OF 43 SHEETS STA. 327+00 TO STA. 341+00