
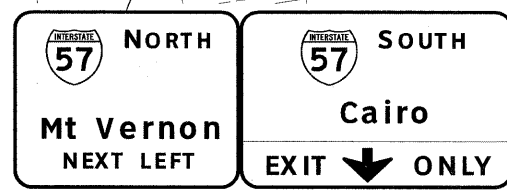
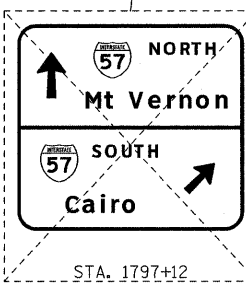


MATCHLINE STA. 1796+00

MATCHLINE STA. 1809+00

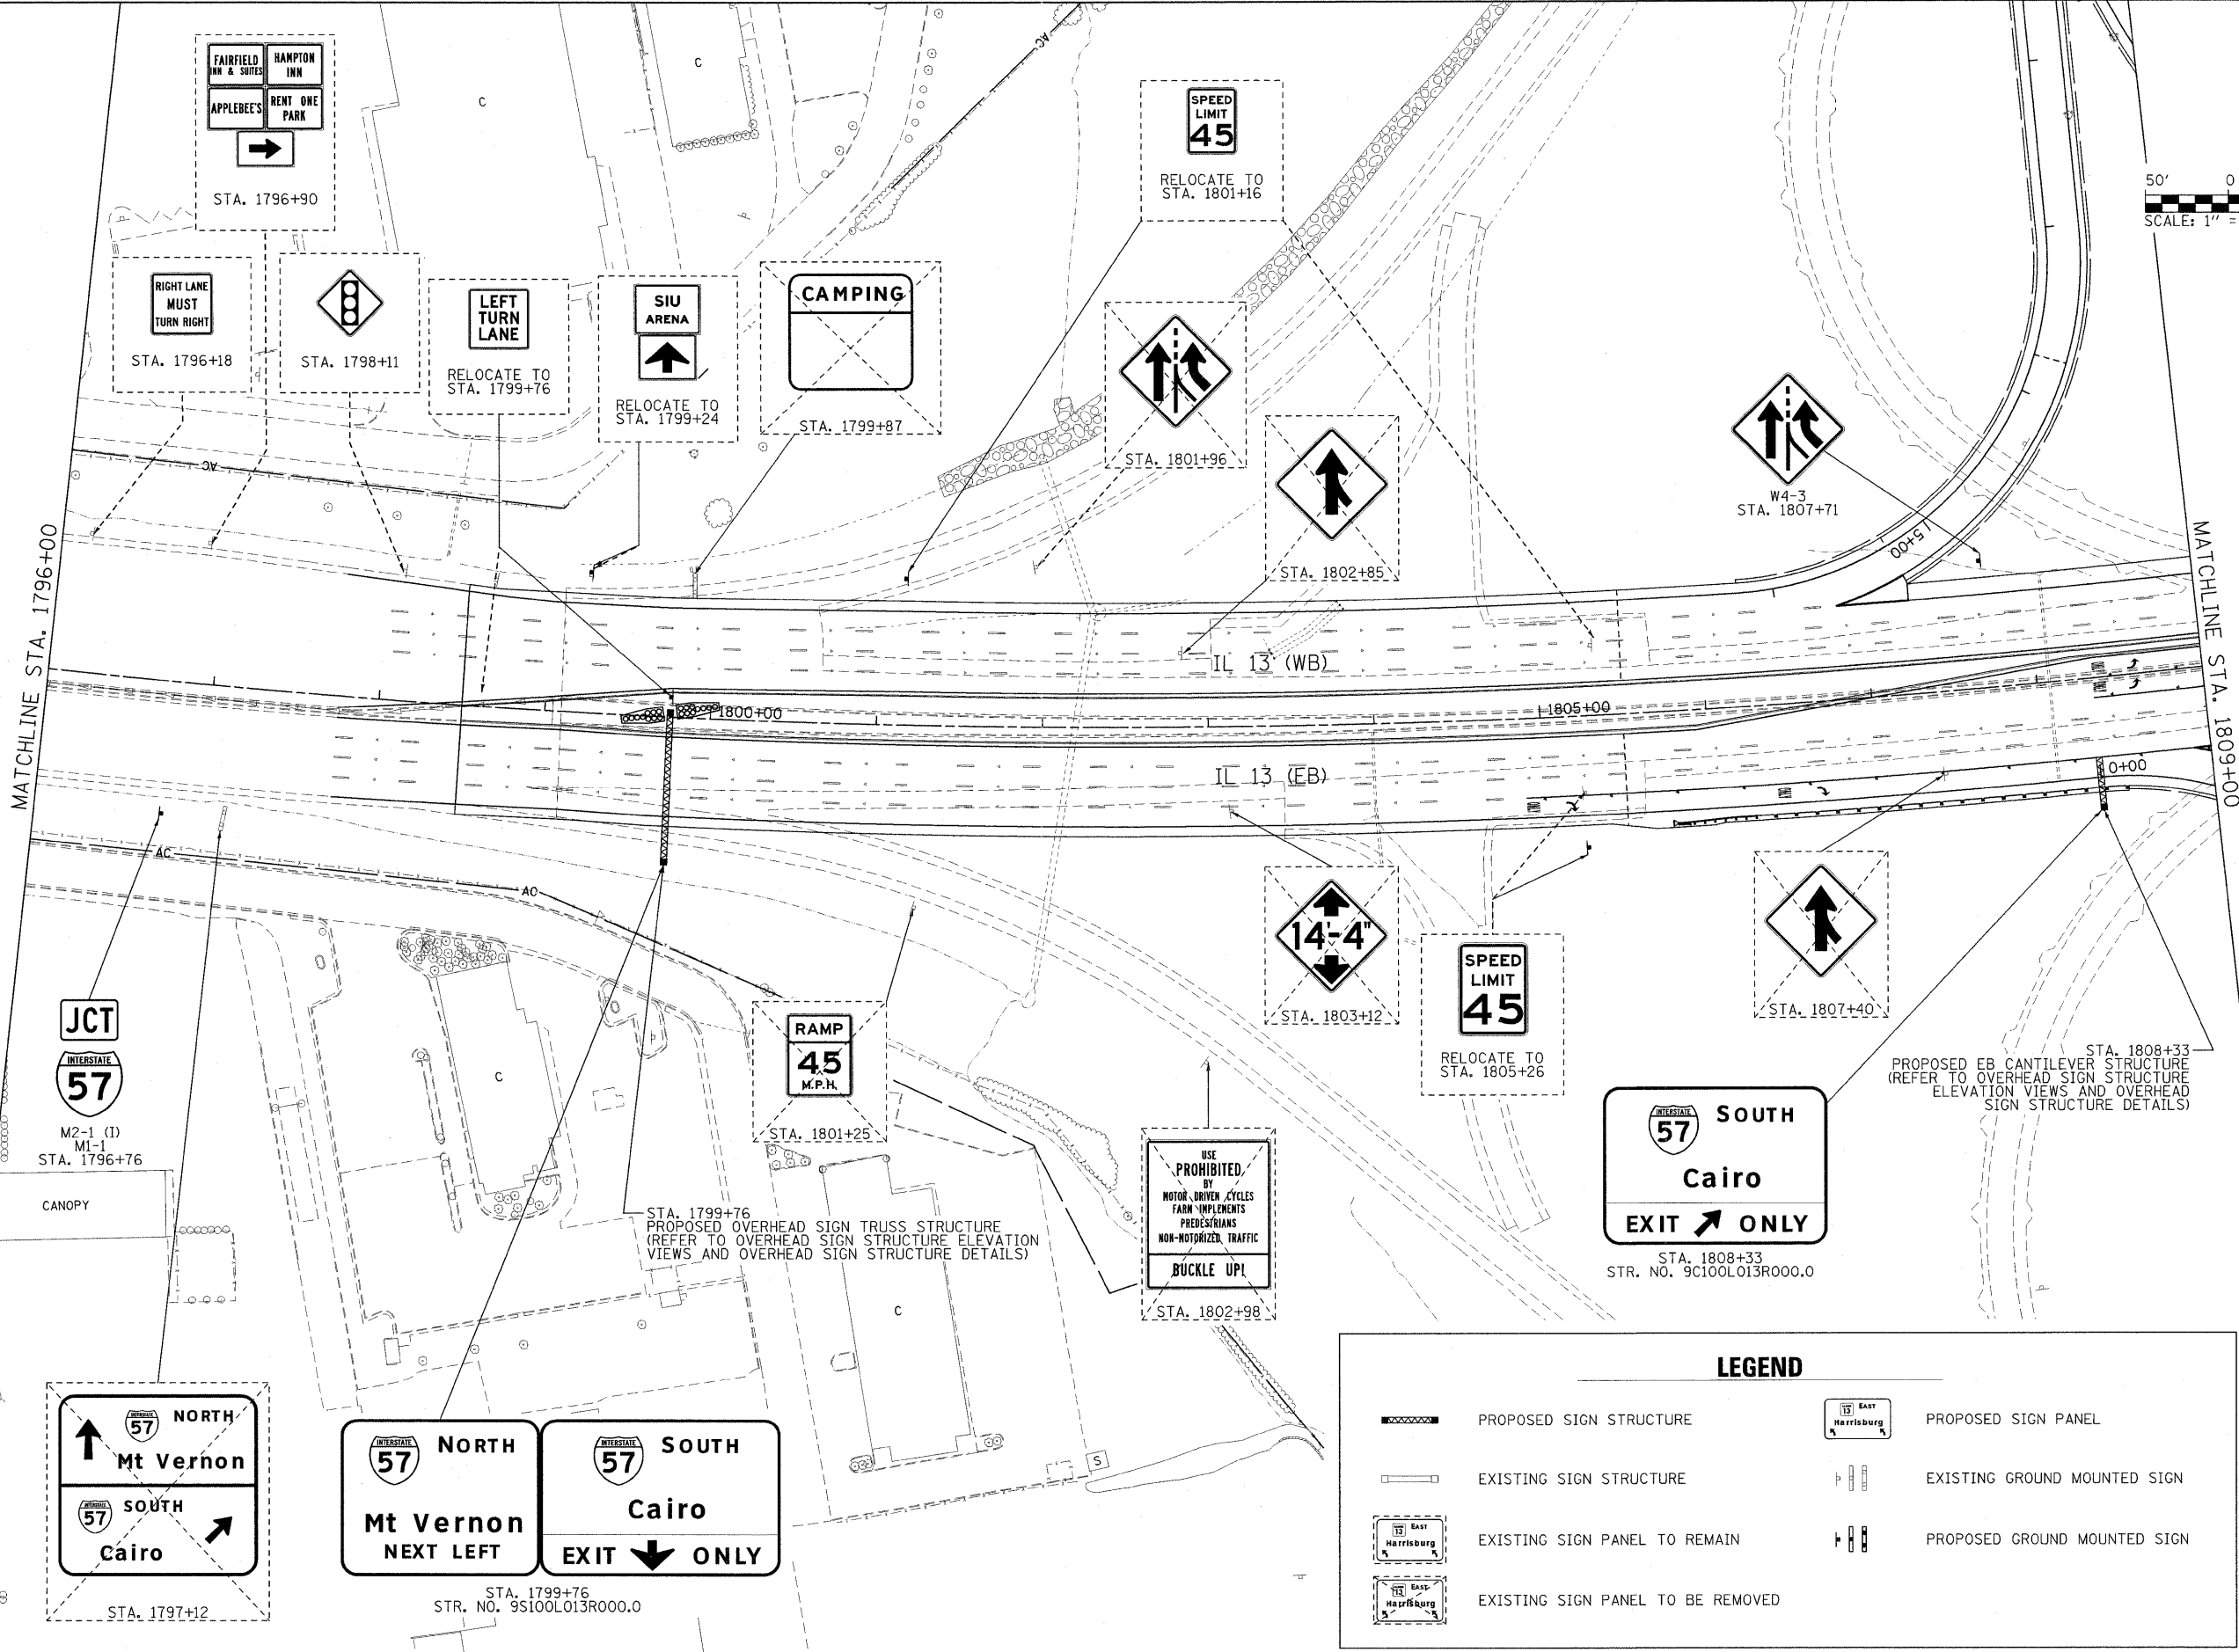

LEGEND

	PROPOSED SIGN STRUCTURE		PROPOSED SIGN PANEL
	EXISTING SIGN STRUCTURE		EXISTING GROUND MOUNTED SIGN
	EXISTING SIGN PANEL TO REMAIN		PROPOSED GROUND MOUNTED SIGN
	EXISTING SIGN PANEL TO BE REMOVED		