



1810+29 (IL-13 EB)

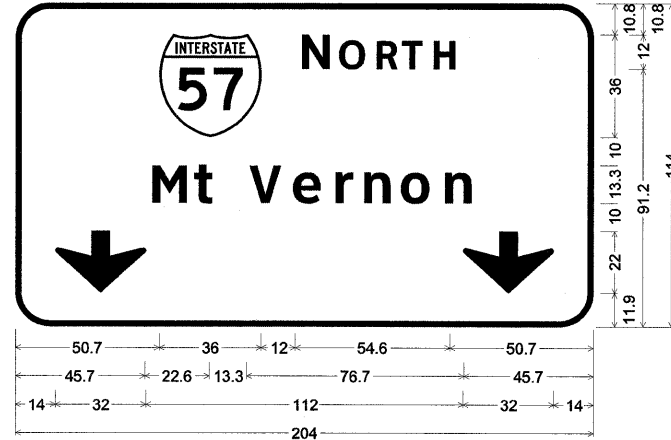

12.0" Radius, 2.0" Border, White on Green;  
 Rectangle Green;  
 [Mt Vernon] ClearviewHwy-5-W; Down Arrow 22.0" 270";  
 Down Arrow 22.0" 270";  
 Table of widths and spaces.

50.7	36.0	12.0	54.6	50.7											
M	t	V	e	r	n	o	n								
12.2	3.9	6.5	13.3	11.3	3.2	9.8	4.5	6.1	4.0	9.2	4.5	10.4	4.5	9.2	45.7
14.0	32.0	112.0	32.0	14.0											

1810+29 (IL-13 EB)

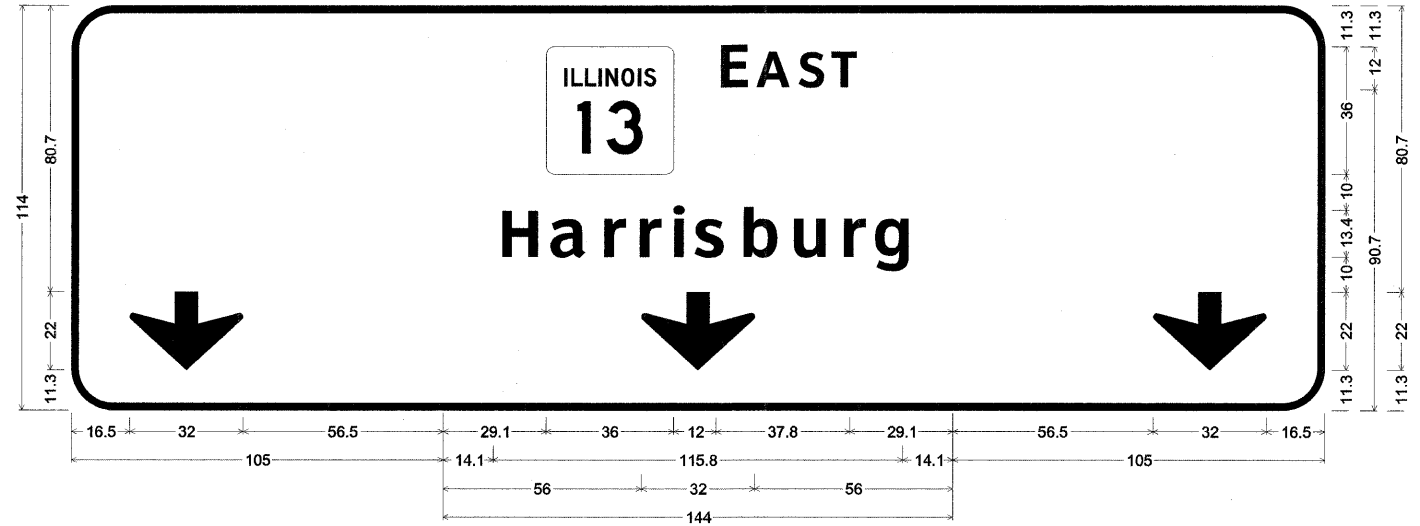

12.0" Radius, 2.0" Border, White on Green;  
 Down Arrow 22.0" 270";  
 12.0" Radius, 2.0" Border, White on Green;  
 Rectangle Green;  
 [Harrisburg] ClearviewHwy-5-W; Down Arrow 22.0" 270";  
 12.0" Radius, 2.0" Border, White on Green;  
 Down Arrow 22.0" 270";  
 Table of widths and spaces.

16.5	32.0	56.5																		
29.1	36.0	12.0	37.8	29.1																
H	a	r	r	i	s	b	u	r	g											
14.1	10.3	4.4	9.9	4.2	6.1	3.9	6.1	3.7	3.1	3.7	8.5	4.3	9.7	4.5	9.1	5.0	6.1	3.4	9.8	14.1
56.0	32.0	56.0																		
56.5	32.0	16.5																		

**EFK Moen, LLC**  
 Civil Engineering Design

FILE NAME = ...D978182-sh1-sign044-068-Panels.dgn	USER NAME = Rob Heady	DESIGNED - LE/JD	REVISED -	<b>STATE OF ILLINOIS DEPARTMENT OF TRANSPORTATION</b>	<b>SIGN PANELS</b>	F.A. RTE.	SECTION	COUNTY	TOTAL SHEETS	SHEET NO.
		DRAWN - MK	REVISED -			* IXI-6-2HBK-2, HB-1;2; IX-DR-1	WILLIAMSON	968	474	
		CHECKED - SD	REVISED -			* F.A.I. 57 AND F.A.P. 331			CONTRACT NO. 78182	
		DATE - 10/07/11	REVISED -			ILLINOIS FED. AID PROJECT				
SCALE: NO SCALE SHEET NO. 19 OF 26 SHEETS STA. TO STA.										