


**OVERHEAD SIGN TRUSS - LOOKING NORTH**  
 1561+41 (NB I-57)  
 STR. NO. 9S1001057R052.2

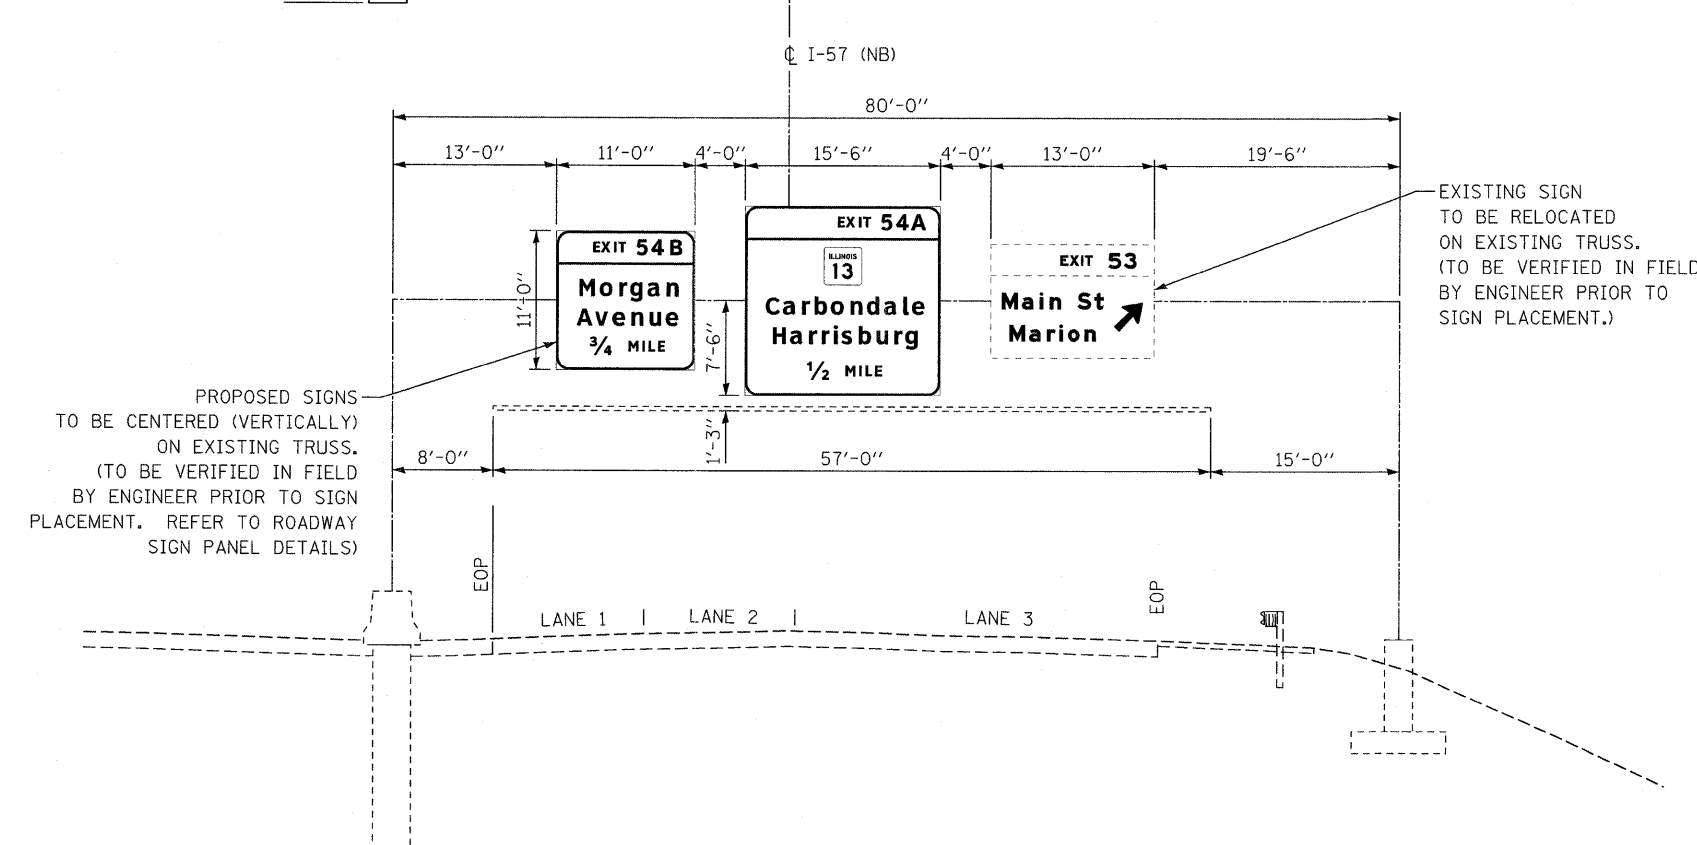

**EXISTING OVERHEAD SIGN TRUSS - LOOKING NORTH**  
 1532+00 (NB I-57)  
 STR. NO. 9S1001057L52.8

EXISTING SIGN TO BE RELOCATED ON EXISTING TRUSS. (TO BE VERIFIED IN FIELD BY ENGINEER PRIOR TO SIGN PLACEMENT.)

PROPOSED SIGNS TO BE CENTERED (VERTICALLY) ON EXISTING TRUSS. (TO BE VERIFIED IN FIELD BY ENGINEER PRIOR TO SIGN PLACEMENT. REFER TO ROADWAY SIGN PANEL DETAILS)

**EFK Moen, LLC**  
 Civil Engineering Design

FILE NAME =	USER NAME = Rob Heady	DESIGNED - LE	REVISED -	<b>STATE OF ILLINOIS DEPARTMENT OF TRANSPORTATION</b>	<b>SIGN STRUCTURE CROSS SECTIONS</b>	F.A. RTE.	SECTION	COUNTY	TOTAL SHEETS	SHEET NO.
...D978182-sht-sign069-078-Sign Structure	Xsec.dgn	DRAWN - LE	REVISED -			* IX1-6-2HBK-2, HB-1,2; IX-1JR-1	WILLIAMSON	968	486	
	PLCT SCALE = 7.5000000 ' / IN.	CHECKED - SD	REVISED -			* F.A.I. 57 AND F.A.P. 331	CONTRACT NO. 78182			
	PLOT DATE = 10/7/2011	DATE - 10/07/11	REVISED -			ILLINOIS FED. AID PROJECT				
					SCALE:	SHEET NO. 5 OF 10 SHEETS		STA.	TO STA.	