


LIGHTING CKT 5
PROPOSED LIGHTING CONTROLLER#2 BASE MOUNTED

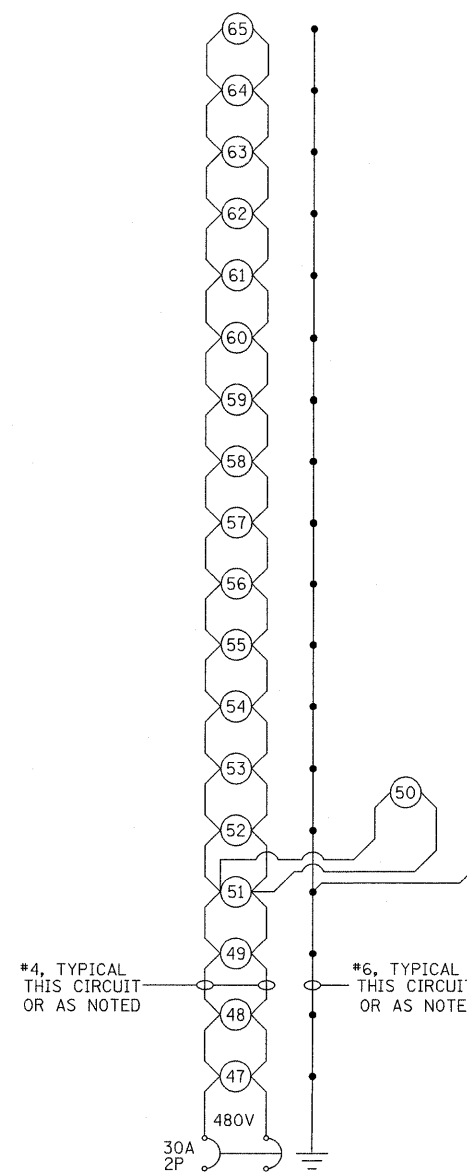

LIGHTING CKT 6
PROPOSED LIGHTING CONTROLLER#2 BASE MOUNTED

NOTES:

1. ALL NECESSARY REVISIONS TO THE WIRING SHOWN ON THIS SHEET SHALL BE MADE AT NO ADDITIONAL COST TO THE DEPARTMENT AND TO THE SATISFACTION OF THE ENGINEER.

○ 250W PROPOSED LUMINAIRE

□ SIGN LIGHTING, NUMBER OF 150W LUMINAIRES AS INDICATED

□ JUNCTION BOX

L34

FILE NAME = ...D978182-shr-T..light.dtl-L34.dgn	USER NAME = Gary Davis	DESIGNED - IDOT CENTRAL OFFICE	REVISED -	STATE OF ILLINOIS DEPARTMENT OF TRANSPORTATION	WIRING DIAGRAM (IL-13 CONTROLLER) INTERSTATE 57		F.A. RTE.	SECTION	COUNTY	TOTAL SHEETS	SHEET NO.
	PLOT SCALE = 1.000" / IN.	DRAWN - GLD (CMT)	REVISED -				* (X1-6-2)HBK-2, HB-1,2; (X1-1R-1	WILLIAMSON	968	577	
PLOT DATE = 10/17/2011	CHECKED -	DATE - 10/7/2011	REVISED -		SCALE: N.T.S.	SHEET NO. L34 OF L42 SHEETS	STA. TO STA.	* F.A.I. 57 AND F.A.P. 331		CONTRACT NO. 78182	
ILLINOIS FED. AID PROJECT											