



ELEVATION - PIER 1
(Looking North)

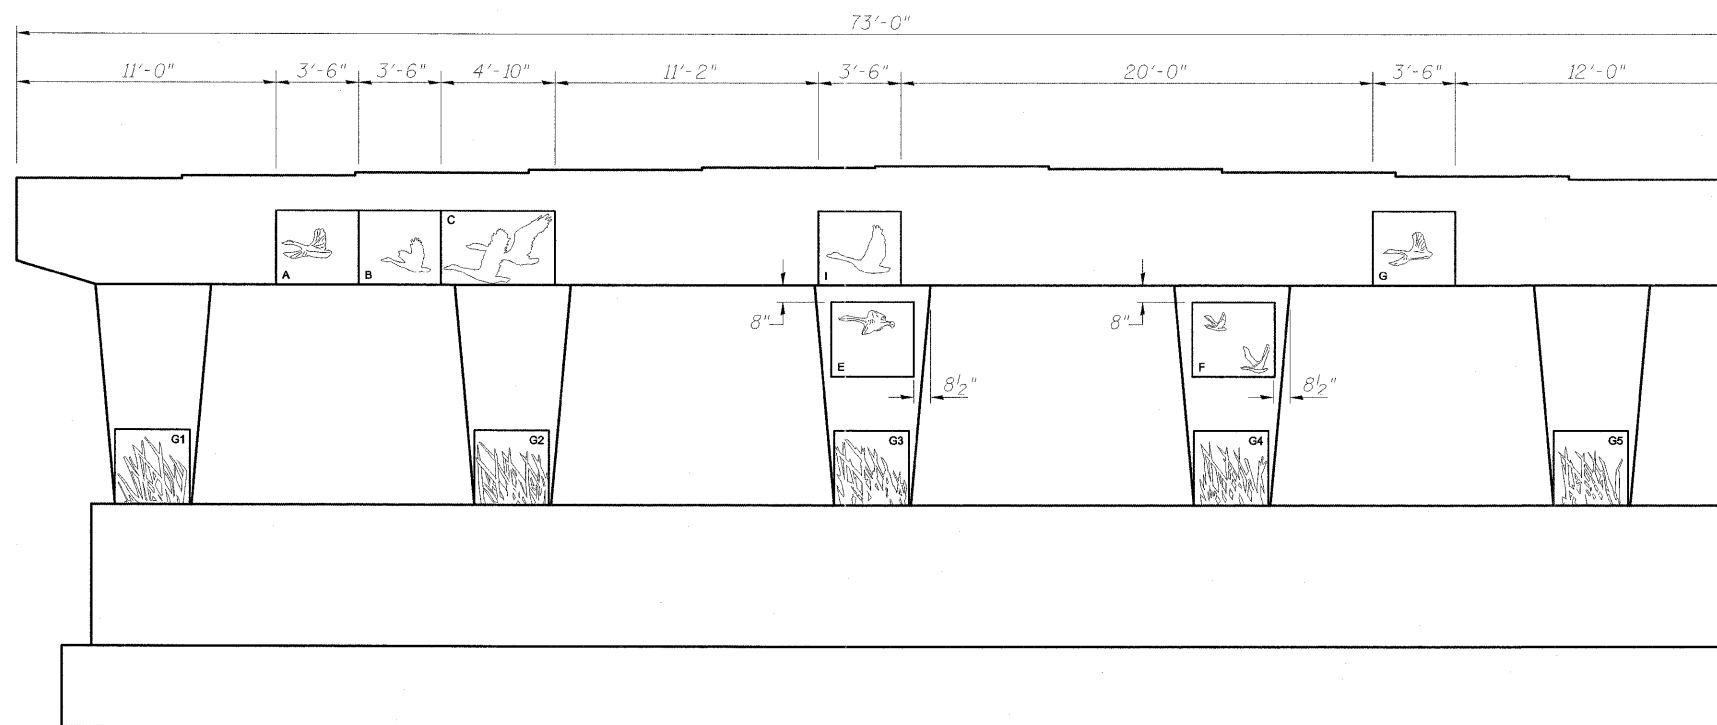

ELEVATION - PIER 2
(Looking South)

NOTE:
1. See Sheet 63 of 75 for form liner panel details.

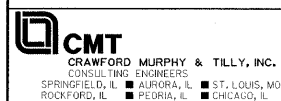

FILE NAME = ...\\1-57\045A_AE.PIER 1 & 2_NB.dgn
USER NAME = Rob Heady
PLOT SCALE =
PLOT DATE = 10/7/2011

| | |
|----------------|-----------|
| DESIGNED - BPD | REVISD - |
| CHECKED - WLB | REVISED - |
| DRAWN - GLD | REVISED - |
| CHECKED - BPD | REVISED - |

**STATE OF ILLINOIS
DEPARTMENT OF TRANSPORTATION**

**AESTHETIC DETAILS - PIER 1 AND PIER 2
STRUCTURE NO. 100-0088 (N.B.)**

SHEET NO. 61 OF 75 SHEETS

| F.A. RTE. | SECTION | COUNTY | TOTAL SHEETS | SHEET NO. |
|----------------------------|---------------|------------|--------------------|-----------|
| * | (X1-6-2)HBK-2 | WILLIAMSON | 968 | 646 |
| * F.A.I. 57 AND F.A.P. 331 | | | CONTRACT NO. 78182 | |
| ILLINOIS FED. AID PROJECT | | | | |