



ELEVATION - PIER 1
(Looking North)

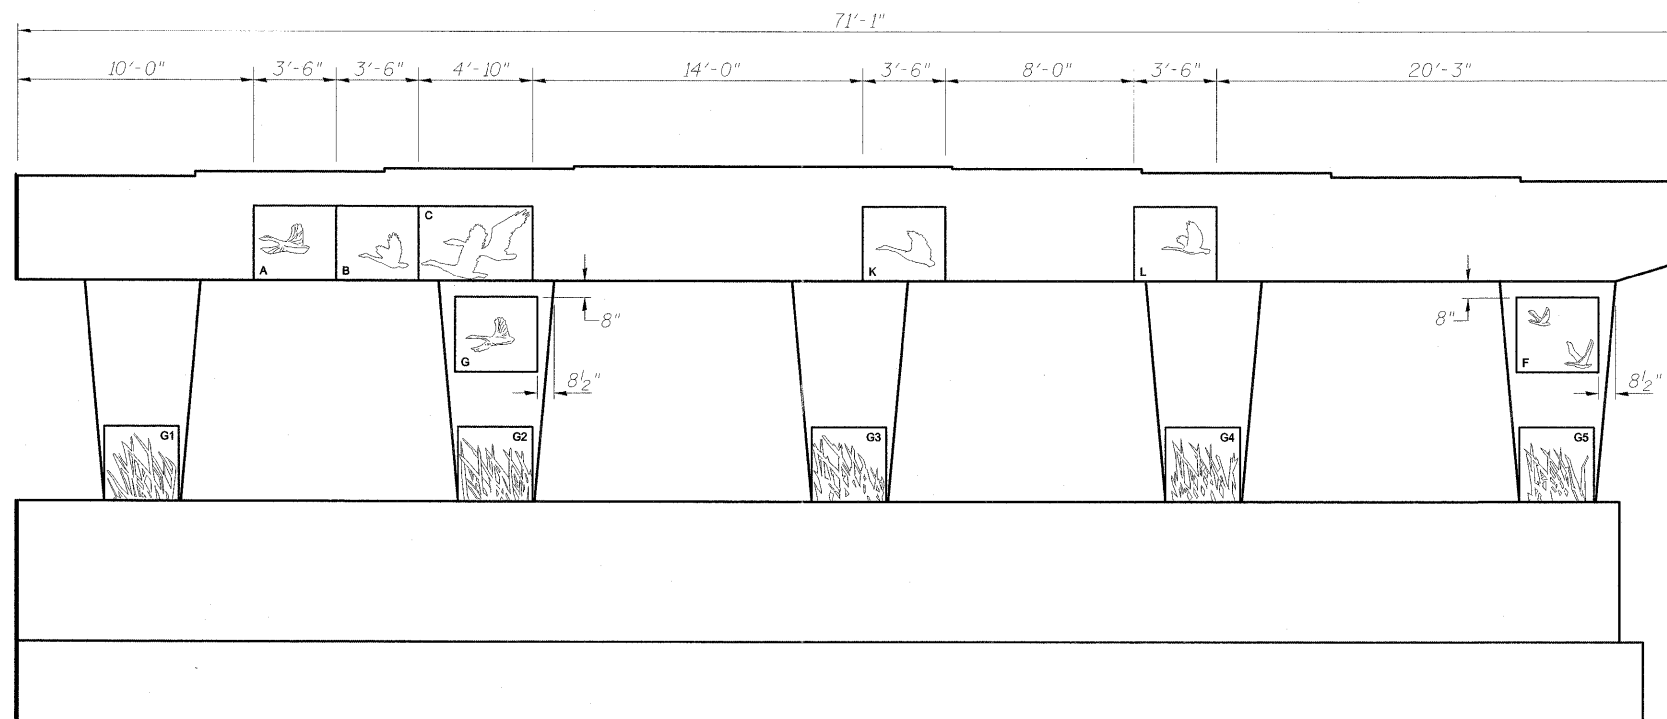

ELEVATION - PIER 2
(Looking South)

NOTE:

1. See Sheet 63 of 75 for form liner panel details.

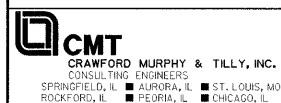

FILE NAME = ...\\1-57\047A_AE_PIER 1 & 2_SB.dgn
USER NAME = Rob Heady
PLOT SCALE =
PLOT DATE = 10/7/2011

DESIGNED - BPD	REVISIONS
CHECKED - WLB	REVISIONS
DRAWN - GLD	REVISIONS
CHECKED - BPD	REVISIONS

DESIGNED - BPD	REVISIONS
CHECKED - WLB	REVISIONS
DRAWN - GLD	REVISIONS
CHECKED - BPD	REVISIONS

STATE OF ILLINOIS
DEPARTMENT OF TRANSPORTATION

AESTHETIC DETAILS - PIER 1 AND PIER 2
STRUCTURE NO. 100-0089 (S.B.)
SHEET NO. 62 OF 75 SHEETS

F.A. RTE.	SECTION	COUNTY	TOTAL SHEETS	SHEET NO.
*	(X1-6-2)HBK-2	WILLIAMSON	968	647
* F.A.I. 57 AND F.A.P. 331		CONTRACT NO. 78182		
ILLINOIS FED. AID PROJECT				