


PLAN

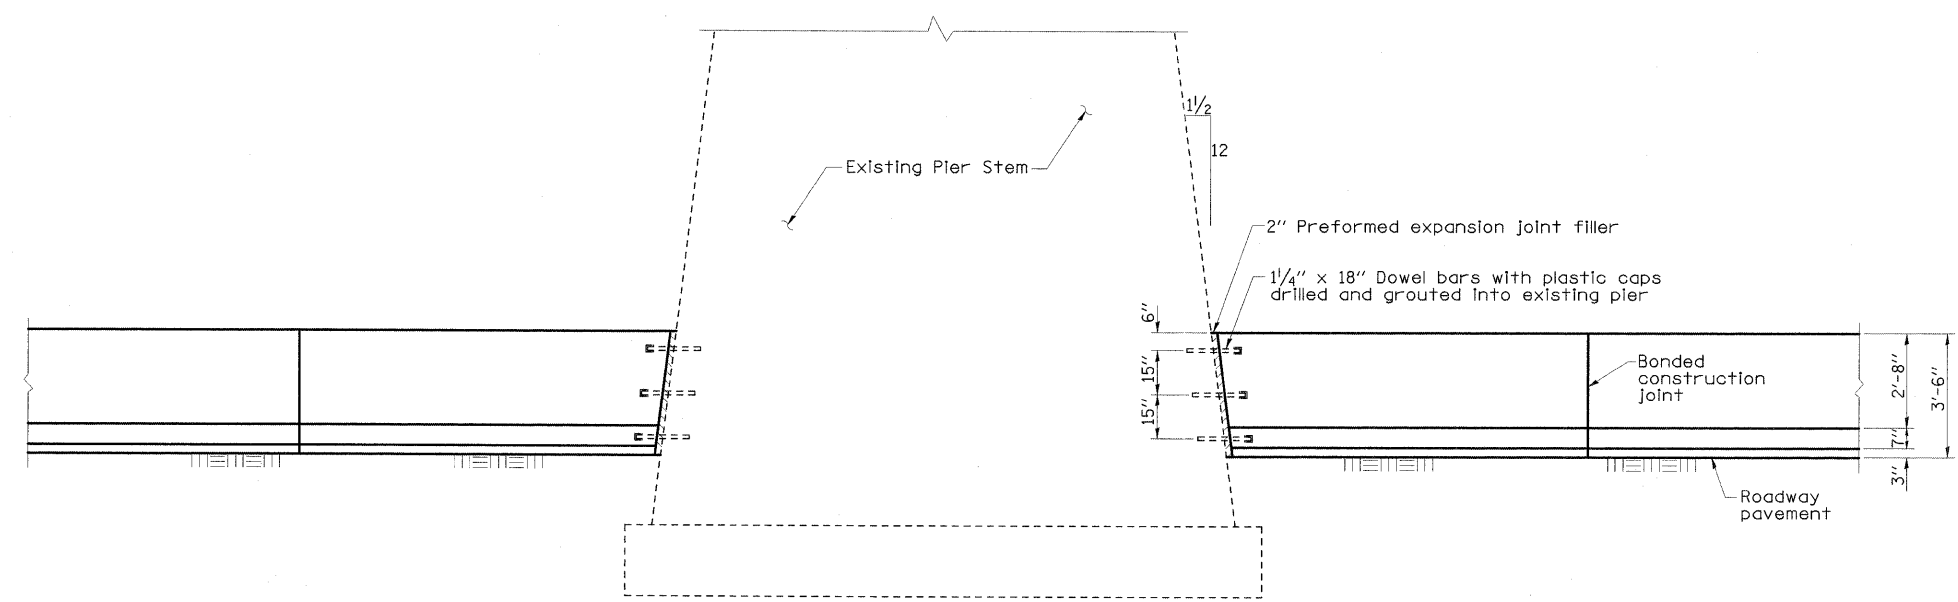

ELEVATION

NOTES:

1. The cost of this transition concrete median barrier (two locations) shall be included in the overall length measured for Concrete Barrier, Double Face, 42 Inch Height. See Section 637 of the Standard Specifications for additional requirements.
2. 1/4" x 18" dowel bars and preformed expansion joint filler to be included in the cost for Concrete Barrier, Double Face, 42 Inch.

FILE NAME = ...XD978182-sht-DET003-PIERATTACH.dgn	USER NAME = Rob Heady	DESIGNED - BPD	REVISED -	STATE OF ILLINOIS DEPARTMENT OF TRANSPORTATION	DETAIL - CONCRETE MEDIAN BARRIER TRANSITION TO PIER I-57 AND IL ROUTE 13		F.A. RTE.	SECTION	COUNTY	TOTAL SHEETS	SHEET NO.	
	PLOT SCALE = 2.6656 1/2 IN.	DRAWN - GLD	REVISED -		SCALE: NTS	SHEET NO.	OF	SHEETS	STA.	TO STA.	• (X1-6-2)HBK-2, HB-1,2; (IX-1)R-1	968 729
	PLOT DATE = 10/7/2011	CHECKED - BPD	REVISED -								• F.A.I. 57 AND F.A.P. 331	CONTRACT NO. 78182
		DATE - 10/07/11	REVISED -								ILLINOIS FED. AID PROJECT	