
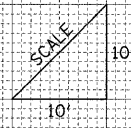


DATE	
BY	
DESIGNED	
DRAWN	
CHECKED	
DATE	
REVISIONS	
NO.	

DATE	
BY	
DESIGNED	
DRAWN	
CHECKED	
DATE	
REVISIONS	
NO.	

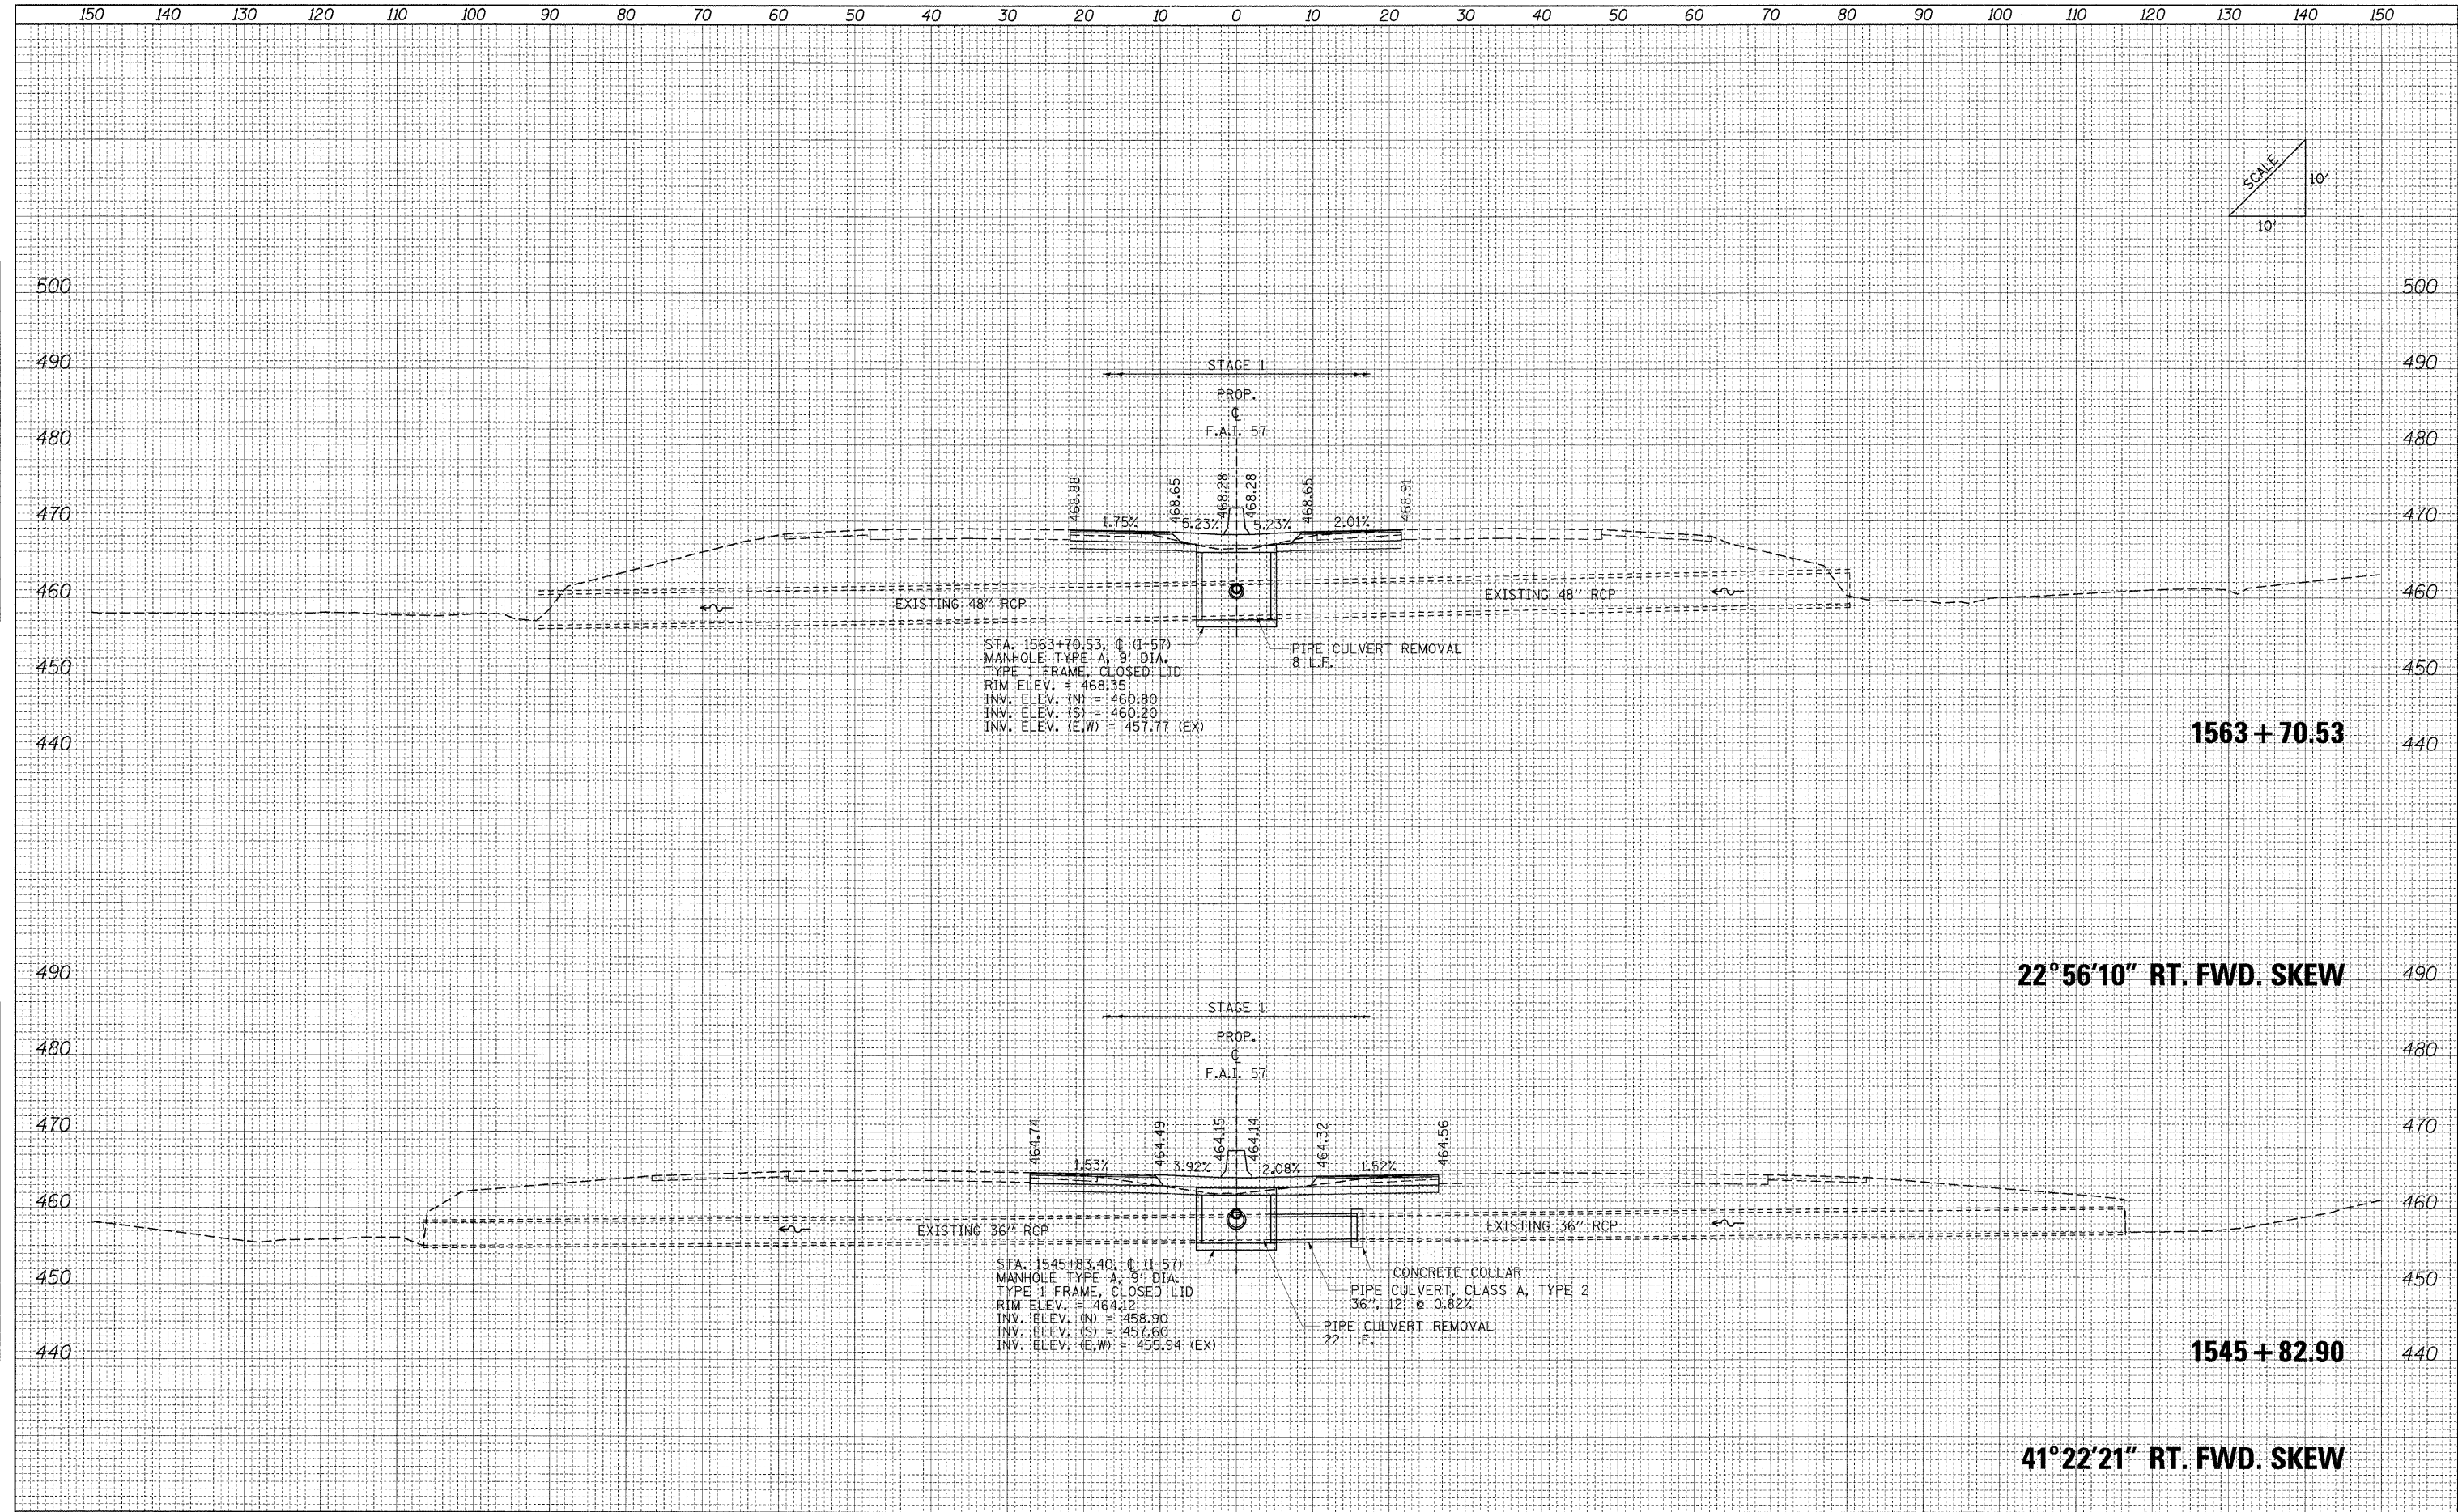

FILE NAME = ...D978182-shr-XCS.CULVERT_PROFILES.IS7_South.dgn	USER NAME = Rob Heady	DESIGNED - MJO	REVISIONS -	<b>STATE OF ILLINOIS</b> <b>DEPARTMENT OF TRANSPORTATION</b>	<b>CULVERT PROFILES: F.A.I. 57</b>	F.A. RTE.	SECTION	COUNTY	TOTAL SHEETS	SHEET NO.
PLOT SCALE = 10.0000' / IN.	DATE = 10/07/11	DRAWN - MJO	REVISIONS -			* (X1-6-2)HBK-2, HB-1,2; (IX-1)R-1	WILLIAMSON	968	745	
PLOT DATE = 10/7/2011	CHECKED - BJD	CHECKED - BJD	REVISIONS -			* F.A.I. 57 AND F.A.P. 331	CONTRACT NO. 78182			
	DATE = 10/07/11	DATE = 10/07/11	REVISIONS -			FED. ROAD DIST. NO. ILLINOIS FED. AID PROJECT				