


DATE	
BY	
REVIEWED	
NOTED	
TEMPLATE	
AREAS	
CHECKED	
NO.	

DATE	
BY	
REVIEWED	
NOTED	
TEMPLATE	
AREAS	
CHECKED	
NO.	

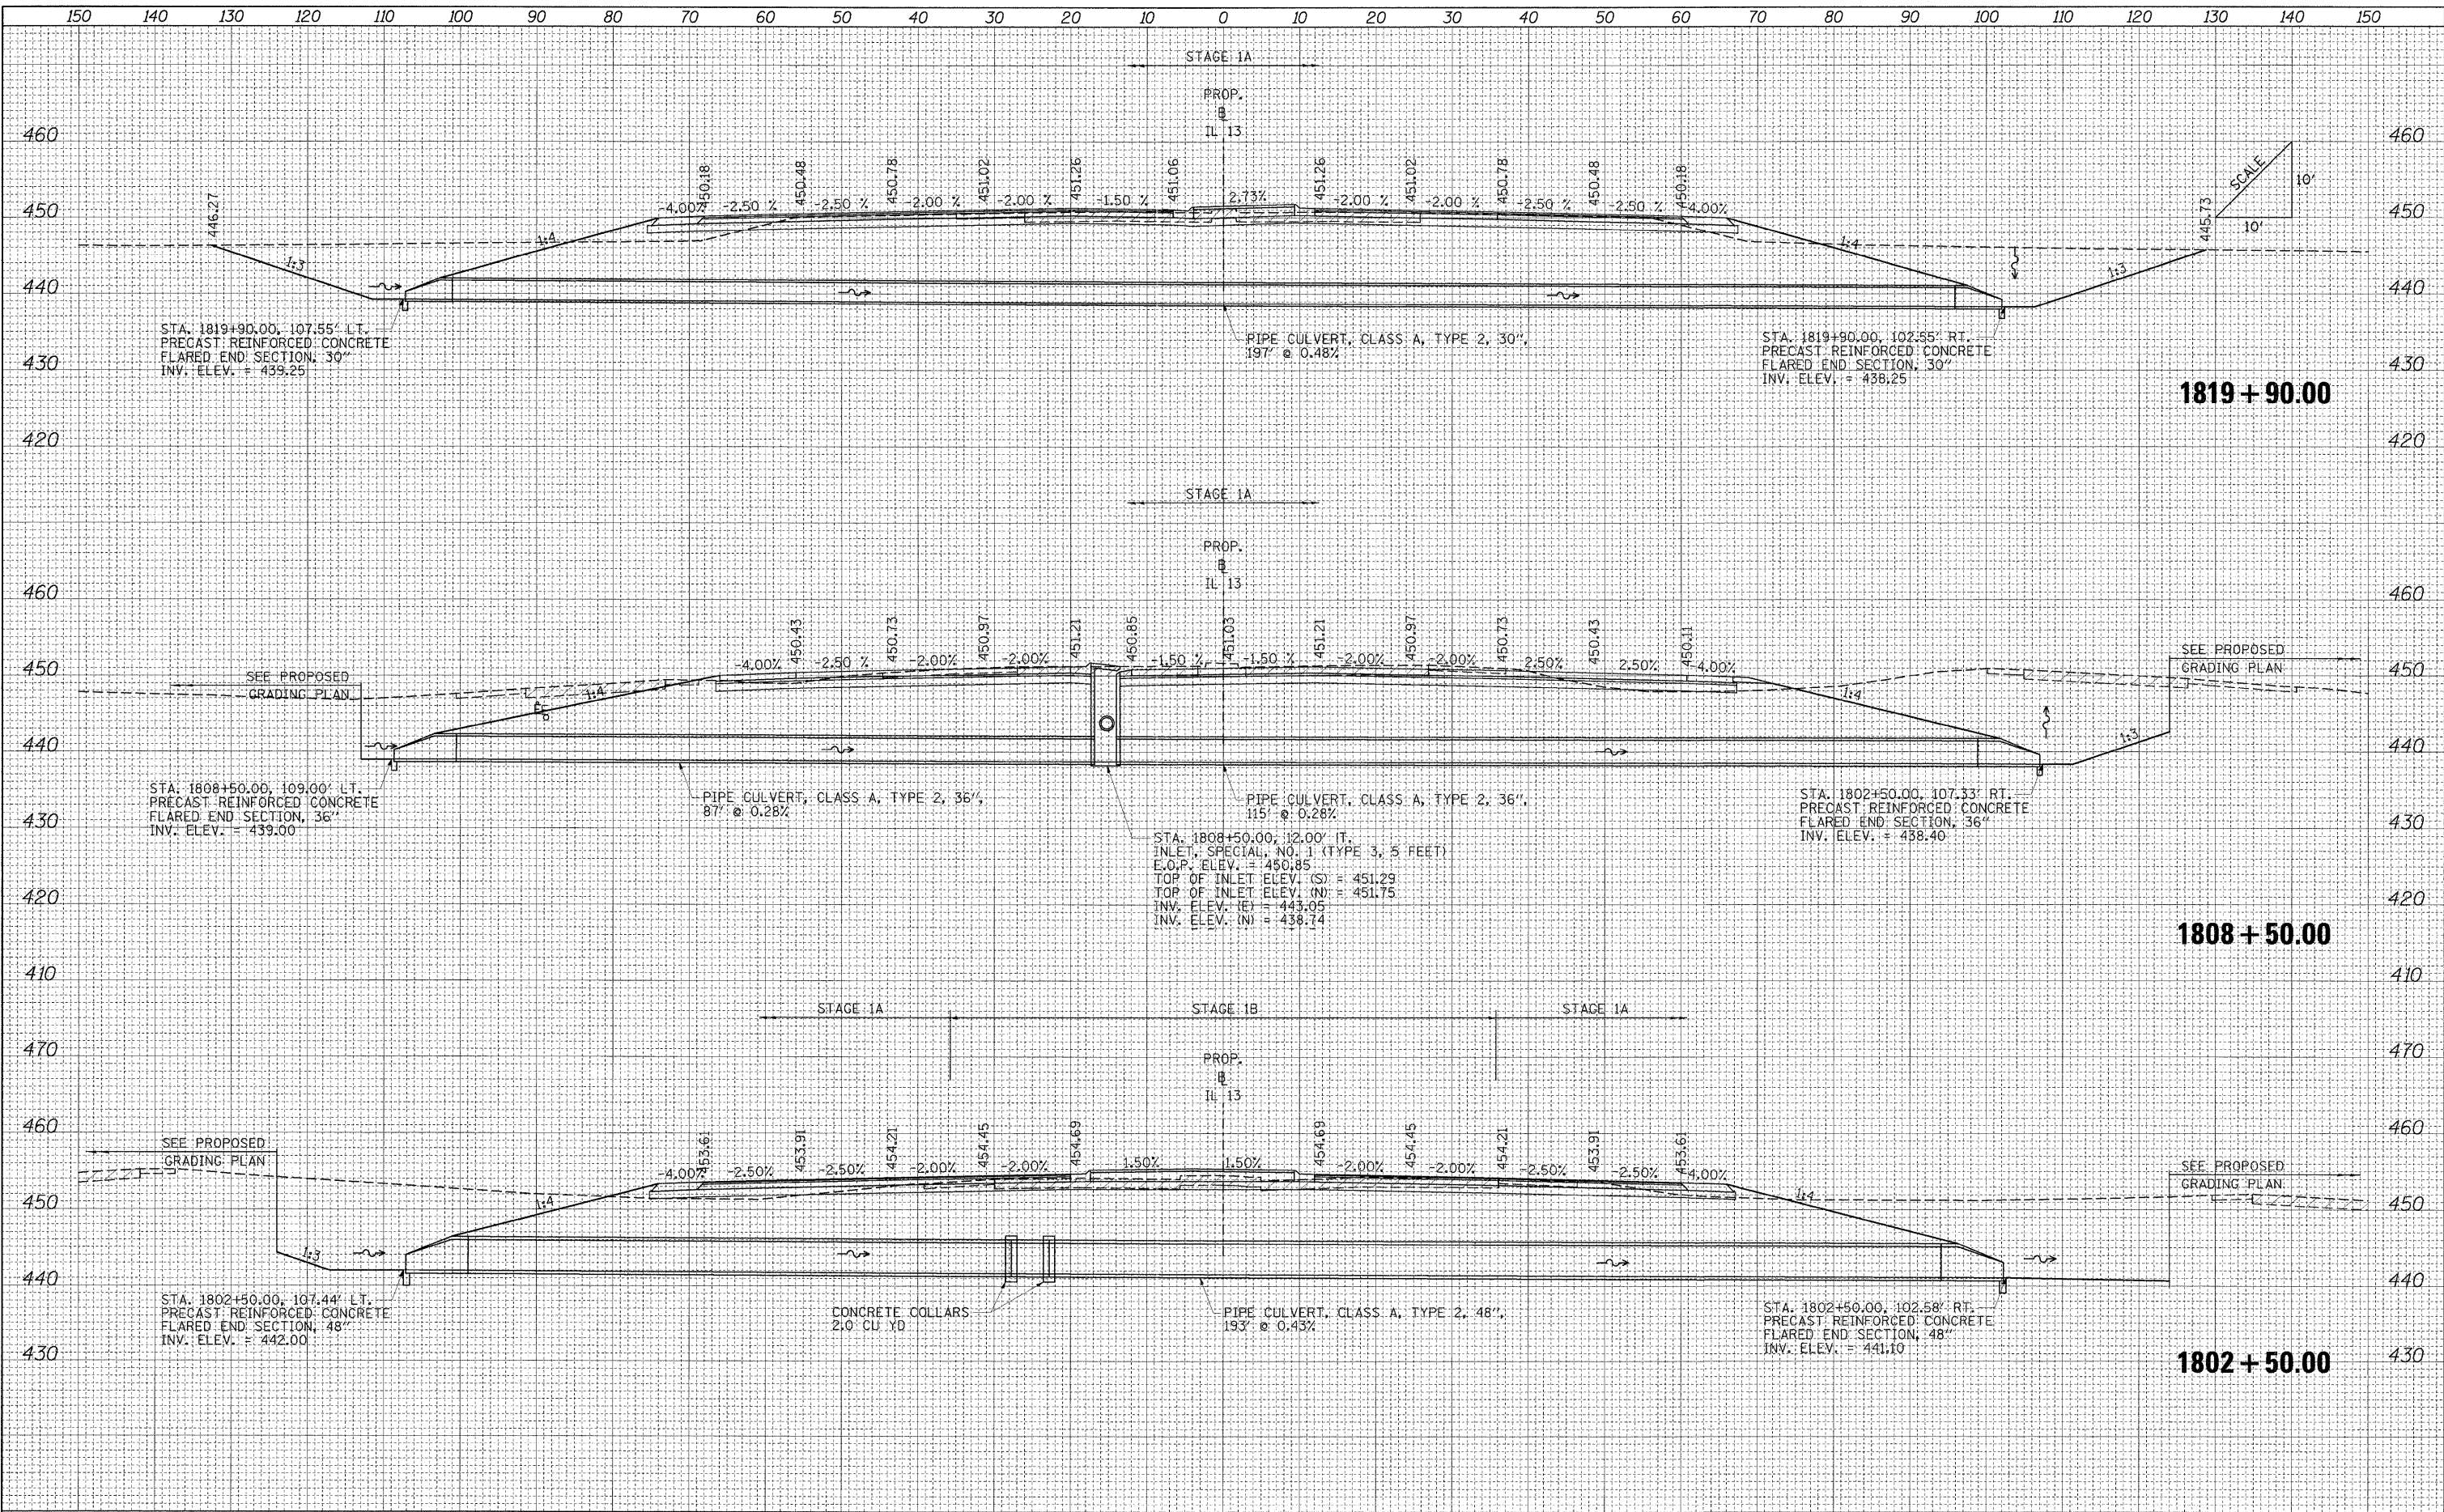

FILE NAME = ... \D978182-sht-XCS_CULVERT_PROFILES_IL13.dgn	USER NAME = Rob Heady	DESIGNED - MJO	REVISD -	STATE OF ILLINOIS DEPARTMENT OF TRANSPORTATION	CULVERT PROFILES: F.A.P. 331 (IL 13)		F.A. RTE.	SECTION	COUNTY	TOTAL SHEETS	SHEET NO.	
		DRAWN - MJO	REVISD -		SCALE:	SHEET NO.	OF SHEETS	STA. 1802+50.00 TO STA. 1819+90.00	* (X1-6-2)HBK-2, HB-1,2; (X-1)R-1	WILLIAMSON	968	746
		CHECKED - BJD	REVISD -						* F.A.I. 57 AND F.A.P. 331			
		DATE - 10/07/11	REVISD -						FED. ROAD DIST. NO.	ILLINOIS	FED. AID PROJECT	CONTRACT NO. 78182