
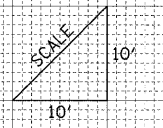


DATE	
BY	
DESIGNED	
DRAWN	
CHECKED	
DATE	
REVISIONS	
NO.	
DESCRIPTION	

DATE	
BY	
DESIGNED	
DRAWN	
CHECKED	
DATE	
REVISIONS	
NO.	
DESCRIPTION	

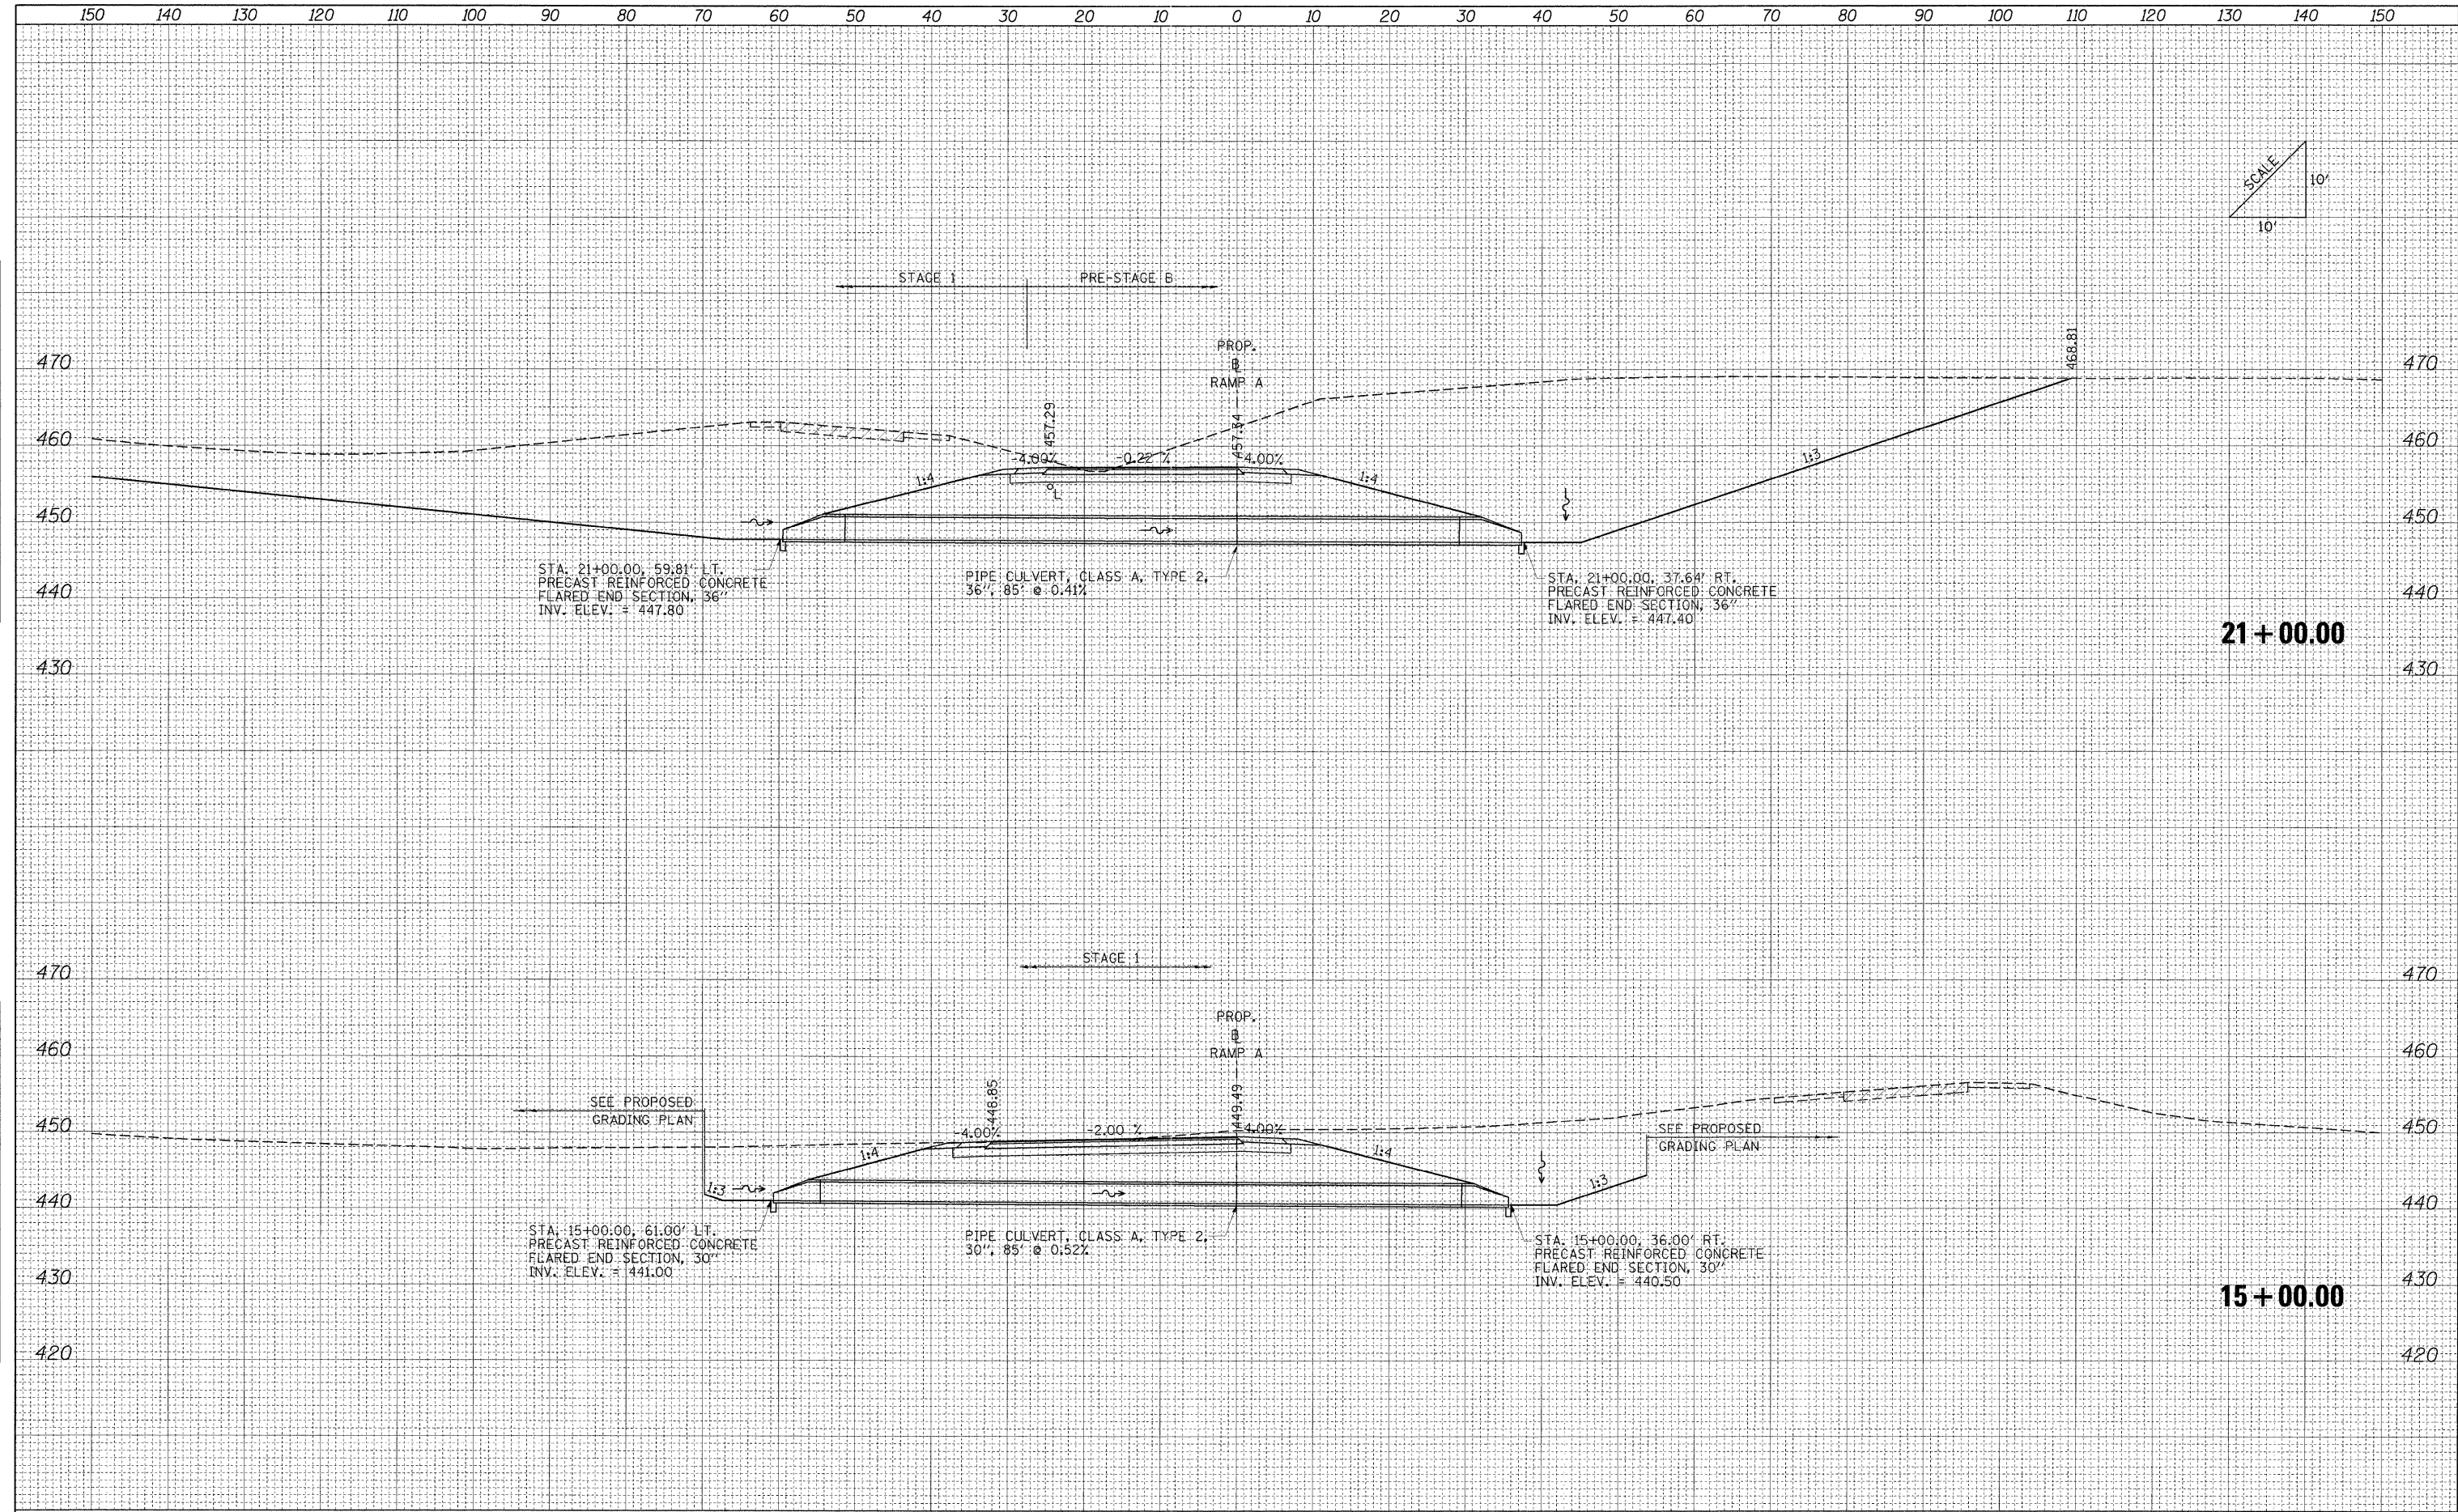

FILE NAME =	USER NAME = Rob Heady	DESIGNED - MJO	REVISIONS -	STATE OF ILLINOIS DEPARTMENT OF TRANSPORTATION	CULVERT PROFILES: RAMP A			F.A. RTE.	SECTION	COUNTY	TOTAL SHEETS	SHEET NO.
...D978182-stt-XCS-CULVERT PROFILES.RAMP.A.dgn	PLOT SCALE = 10.0000' / IN.	DRAWN - MJO	REVISIONS -					* (X1-6-2)HBK-2, HB-1,2; (X1-1)R-1	WILLIAMSON	968	748	
	PLOT DATE = 10/7/2011	CHECKED - BJD	REVISIONS -		SCALE: SHEET NO. OF SHEETS STA. 15+00.00 TO STA. 21+00.00			FED. ROAD DIST. NO. ILLINOIS FED. AID PROJECT		CONTRACT NO. 78182		
		DATE - 10/07/11	REVISIONS -									