
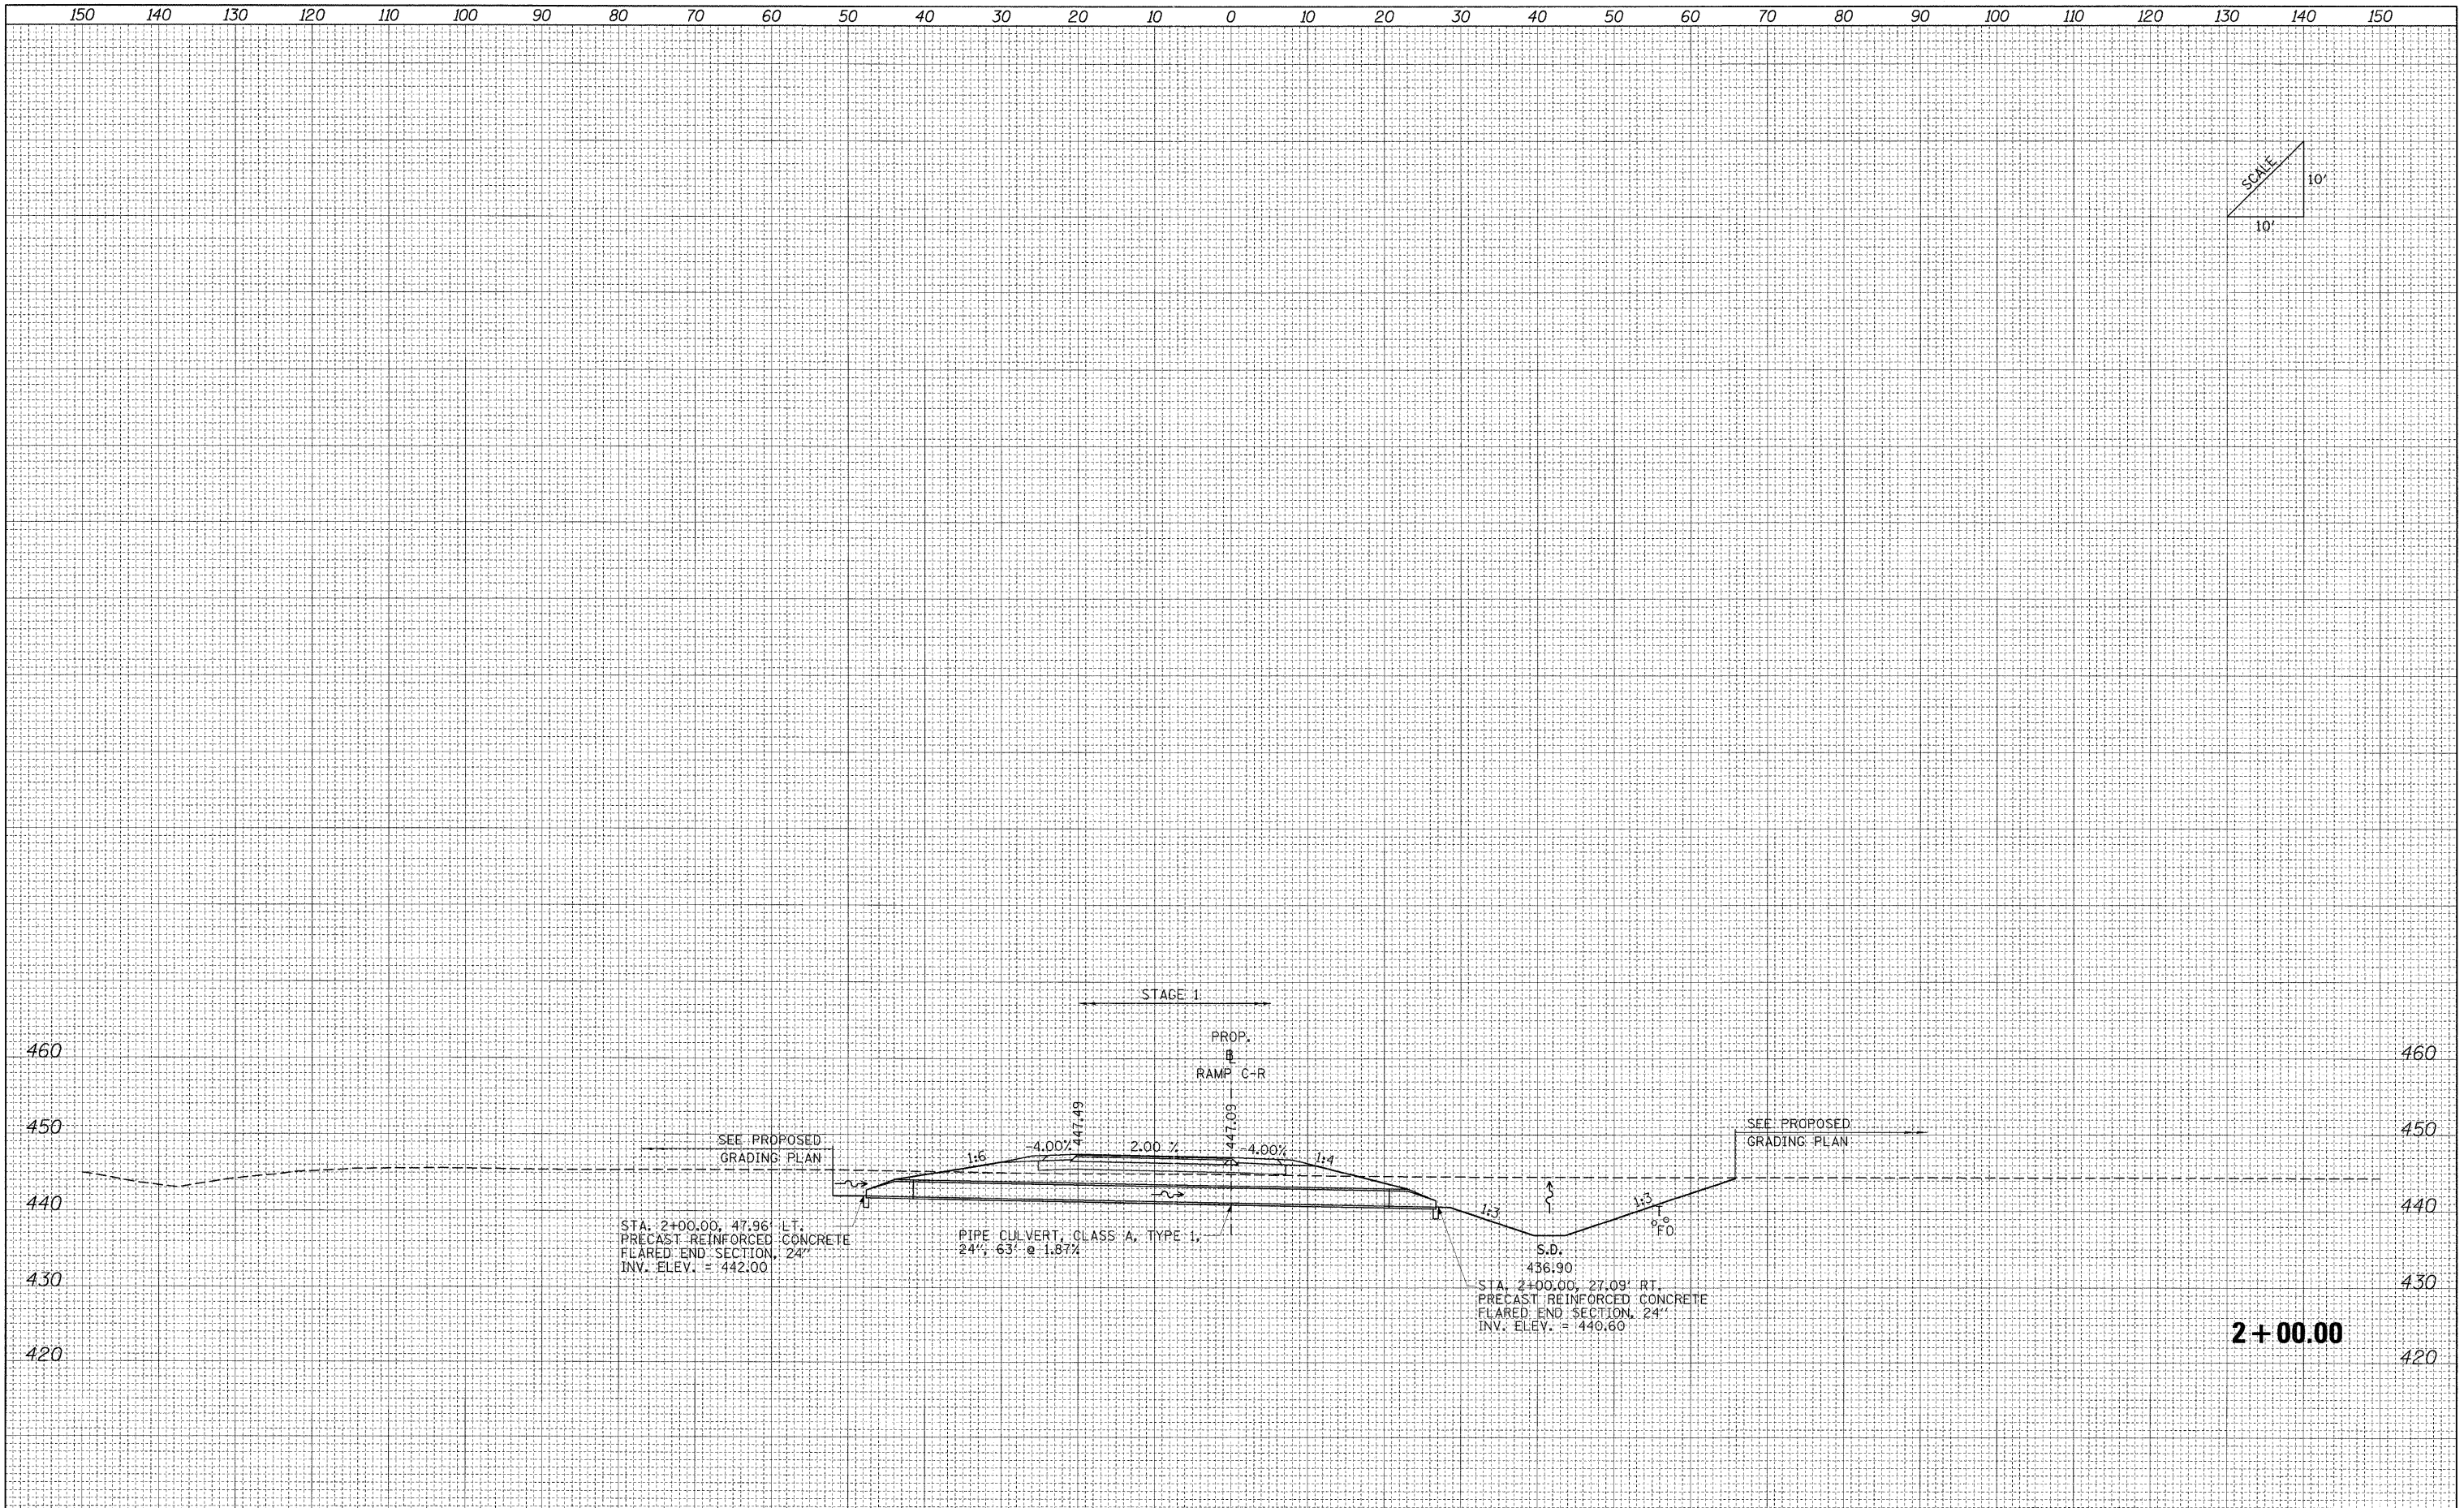


FINAL SURVEY	DATE
SURVEYED	BY
PLOTTED	
NOTE BOOK	
AREAS CHECKED	
NO.	

ORIGINAL SURVEY	DATE
SURVEYED	BY
PLOTTED	
NOTE BOOK	
AREAS CHECKED	
NO.	

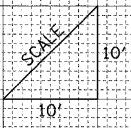

2 + 00.00

FILE NAME = ...D978182-sht-XCS_CULVERT_PROFILES_RAMPCI.dgn	USER NAME = Brad Downan	DESIGNED - MJO	REVISED -	STATE OF ILLINOIS DEPARTMENT OF TRANSPORTATION	CULVERT PROFILES: RAMP C-R				F.A. RTE.	SECTION	COUNTY	TOTAL SHEETS	SHEET NO.	
		DRAWN - MJO	REVISED -		SCALE:	SHEET NO.	OF	SHEETS	STA. 2+00.00	TO STA. 2+00.00	• [X1-6-2HBK-2, HB-1,2; (1X-1R-1]	WILLIAMSON	968	754
		CHECKED - BJD	REVISED -								• F.A.I. 57 AND F.A.P. 331			CONTRACT NO. 78182
		DATE - 10/07/11	REVISED -								FED. ROAD DIST. NO.	ILLINOIS	FED. AID PROJECT	