


DATE	
BY	
FINAL SURVEY	
SURVEYED	
PLOTTED	
FILED	
AREA	
AREAS CHECKED	
NO.	

DATE	
BY	
ORIGINAL SURVEY	
SURVEYED	
PLOTTED	
FILED	
AREA	
AREAS CHECKED	
NO.	

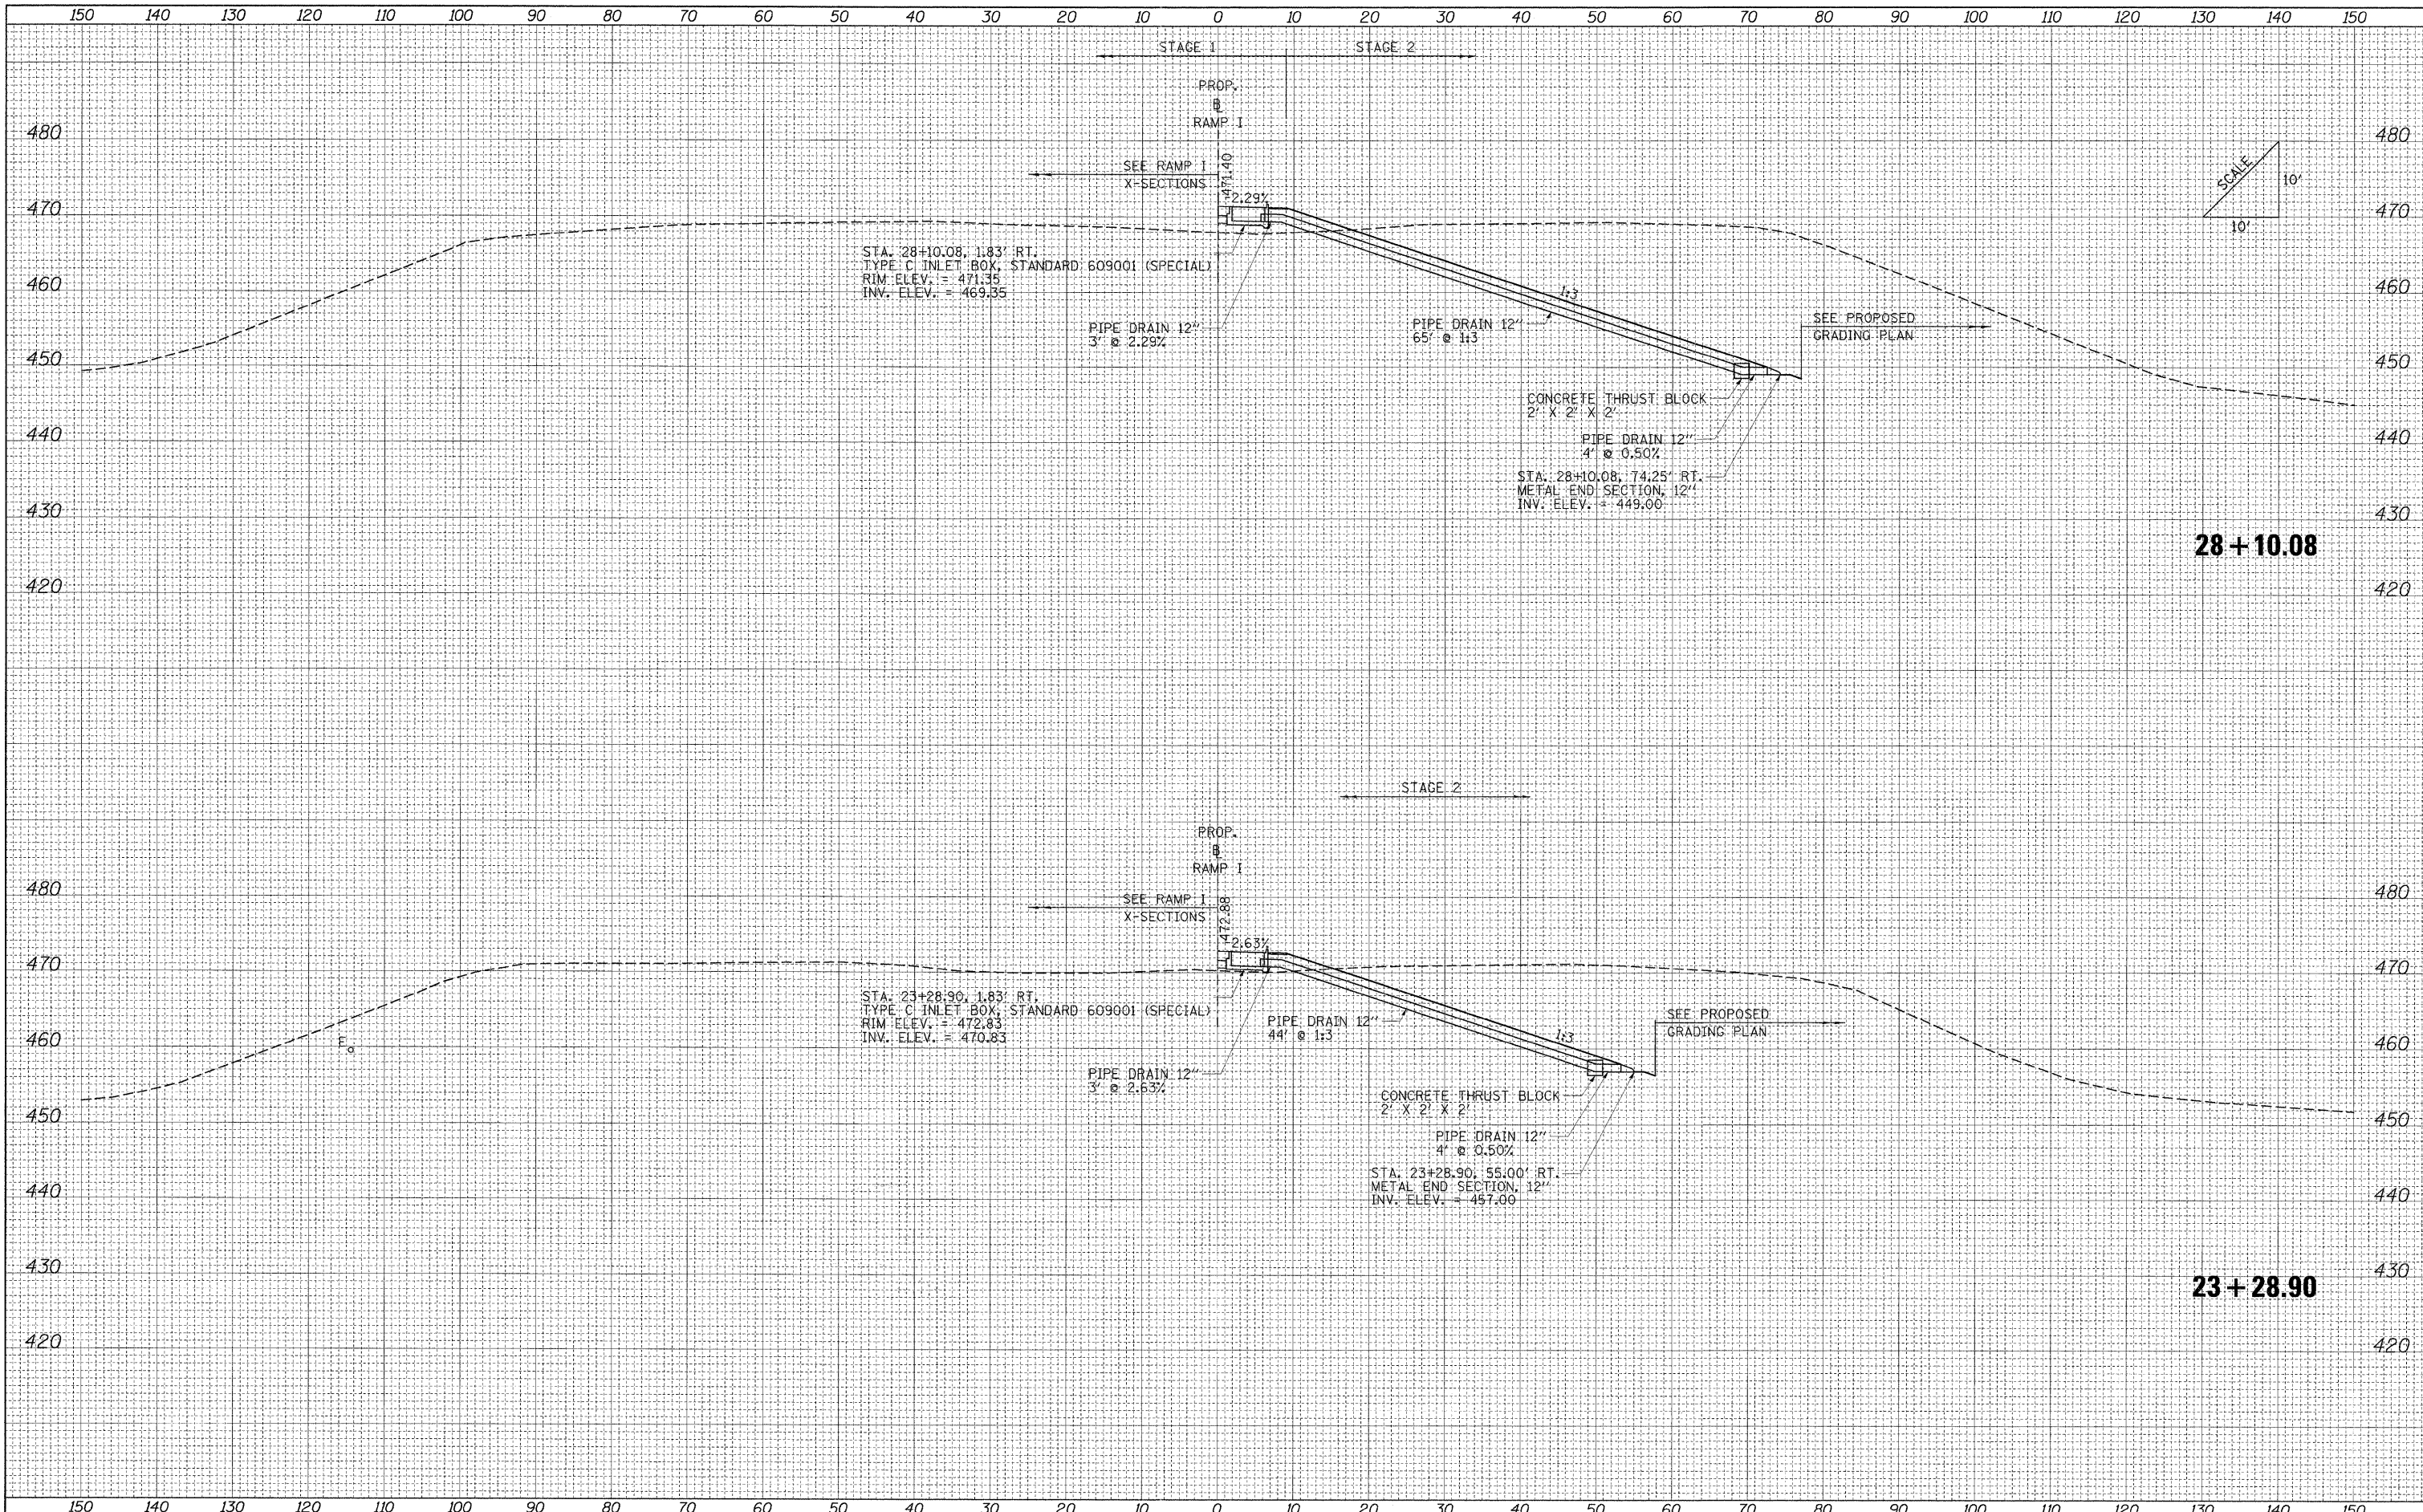

FILE NAME =	USER NAME = Brad Downen	DESIGNED - MJO	REVISED -	STATE OF ILLINOIS DEPARTMENT OF TRANSPORTATION	CULVERT PROFILES: RAMP I	F.A. RTE.	SECTION	COUNTY	TOTAL SHEETS	SHEET NO.
...\\D978162-shr-XCS-CULVERT PROFILES_RAMP1.dgn		DRAWN - MJO	REVISED -			• (X1-6-2)HBK-2, HB-1,2; (1X-1)R-1	WILLIAMSON	968	758	
PLOT SCALE = :0.0000 "/> IN.		CHECKED - BJD	REVISED -			• F.A.I. 57 AND F.A.P. 331			CONTRACT NO. 78182	
PLOT DATE = 10/10/2011		DATE - 10/07/11	REVISED -			FED. ROAD DIST. NO.	ILLINOIS FED. AID PROJECT			
SCALE: SHEET NO. OF SHEETS STA. 23+28.90 TO STA. 28+10.08										