


DATE	
BY	
FINAL SURVEY	
SURVEYED	
TEMPLATE	
NOTE BOOK	
AREAS CHECKED	
NO.	

DATE	
BY	
ORIGINAL SURVEY	
SURVEYED	
TEMPLATE	
NOTE BOOK	
AREAS CHECKED	
NO.	

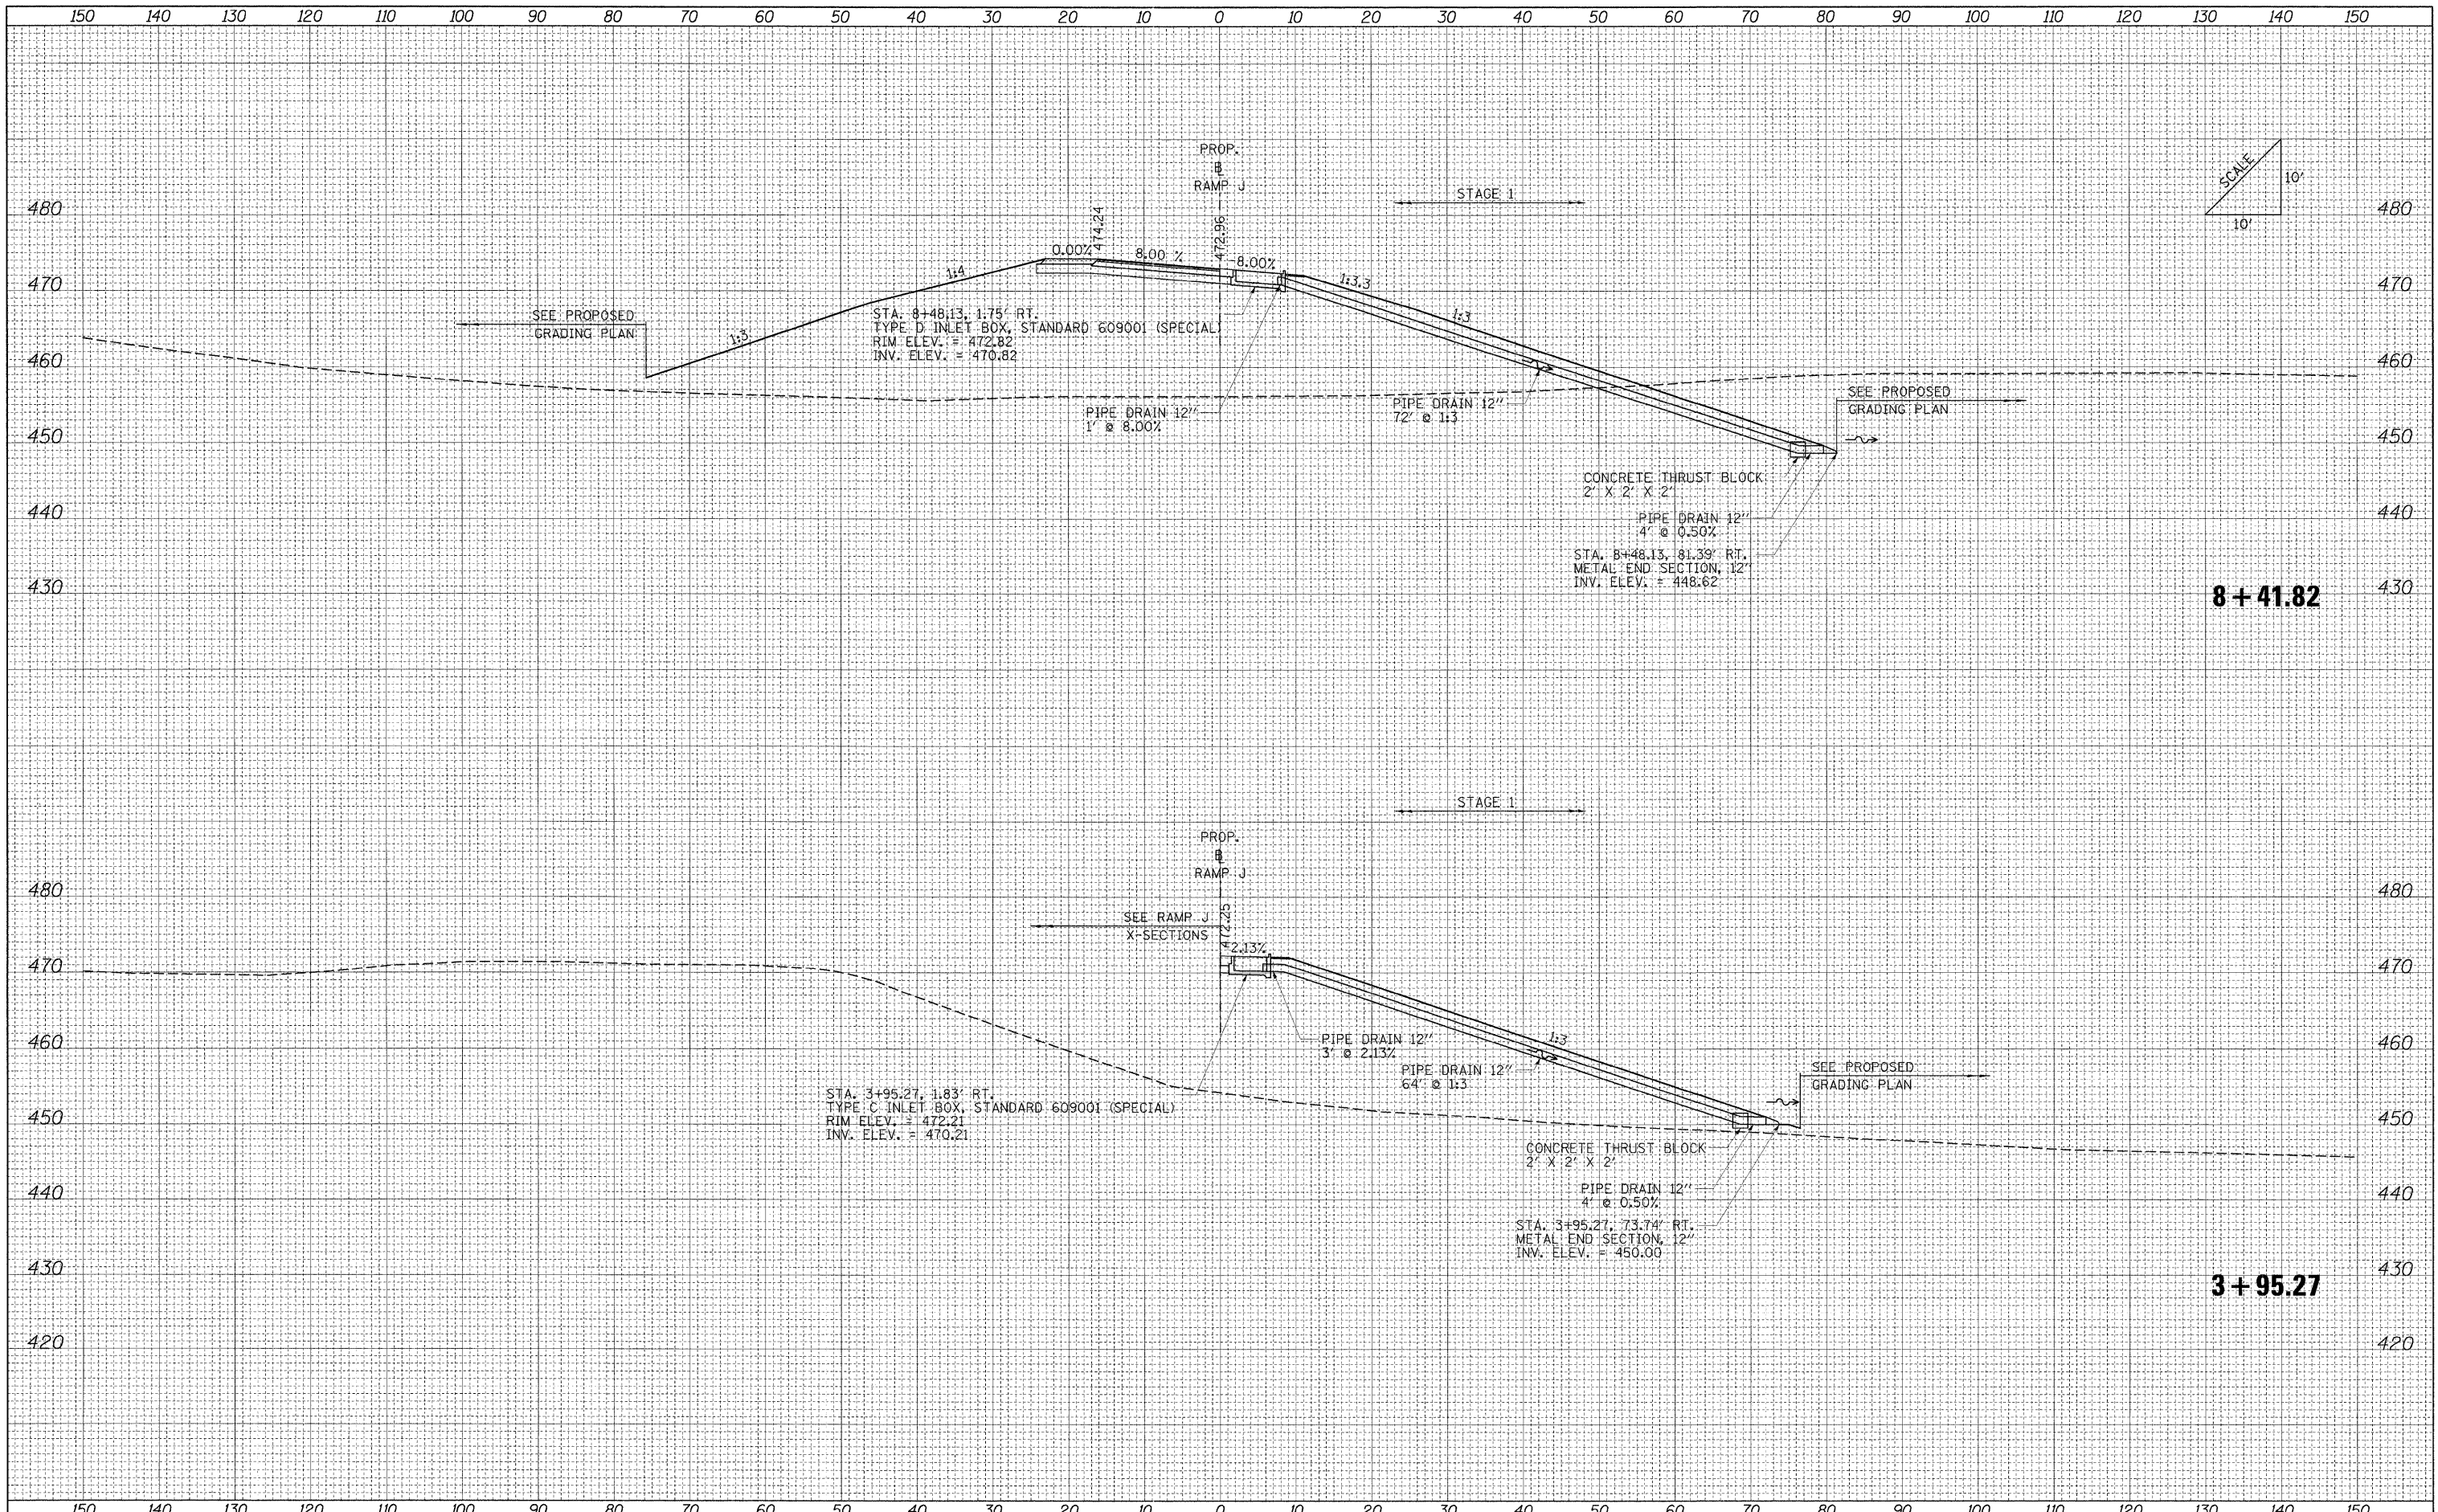

FILE NAME = ... \D978162-shr-XCS_CULVERT_PROFILES.RAMP.J.dgn	USER NAME = Rob Heady	DESIGNED - MJO	REVISED -	STATE OF ILLINOIS DEPARTMENT OF TRANSPORTATION	CULVERT PROFILES: RAMP J			F.A.I. RTE. 57	SECTION (X1-6-2HRK-2, HB-1.2; (IX-1R-1	COUNTY WILLIAMSON	TOTAL SHEETS 968	SHEET NO. 759
PLOT SCALE = 10,0000' / IN.	CHECKED - BJD	DRAWN - MJO	REVISED -		SCALE:	SHEET NO. OF SHEETS	STA. 3+95.27 TO STA. 8+41.82	FED. ROAD DIST. NO.	ILLINOIS FED. AID PROJECT	CONTRACT NO. 78182		
PLOT DATE = 10/7/2011	DATE - 10/07/11	CHECKED - BJD	REVISED -									
		DATE - 10/07/11	REVISED -									