
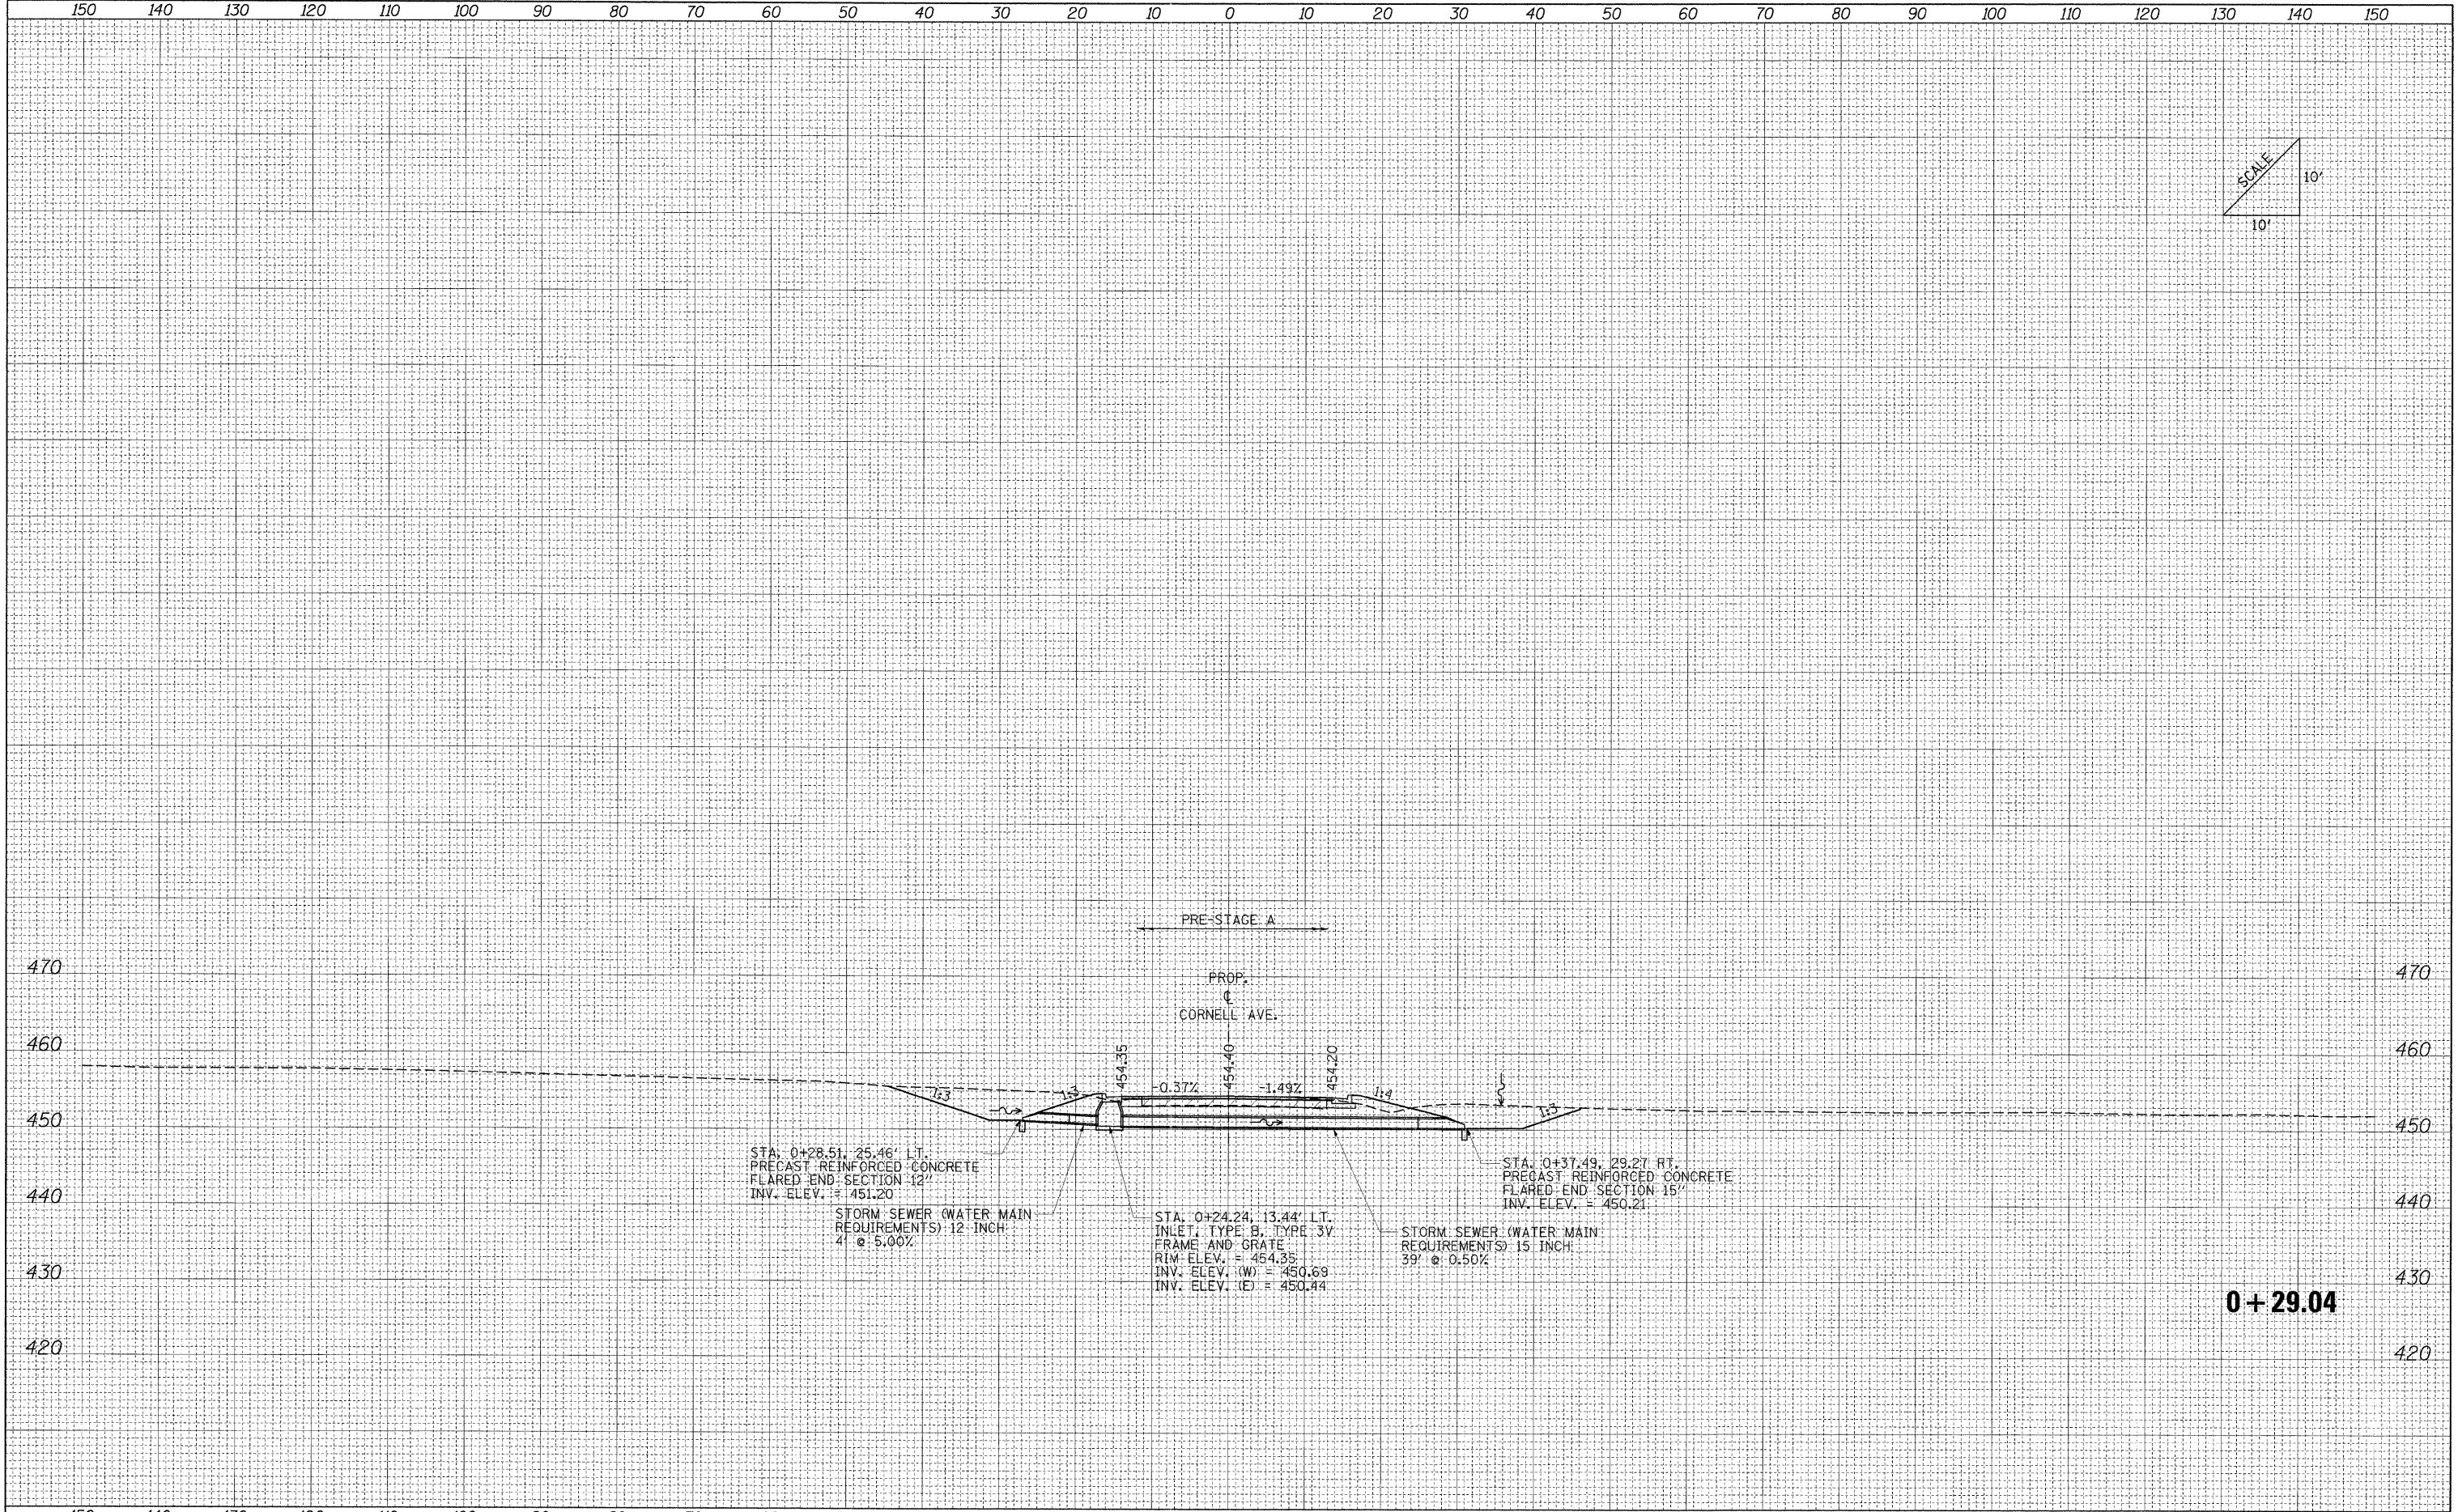


DATE	
BY	
FINAL SURVEY	
SURVEYED	
PLOTTED	
NOTE BOOK	
AREAS CHECKED	
NO.	

DATE	
BY	
ORIGINAL SURVEY	
SURVEYED	
PLOTTED	
NOTE BOOK	
AREAS CHECKED	
NO.	

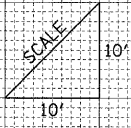

0+29.04

FILE NAME =	USER NAME = Brad Downen	DESIGNED - MJO	REVISED -	STATE OF ILLINOIS DEPARTMENT OF TRANSPORTATION	CULVERT PROFILES: CORNELL AVENUE				F.A. RTE.	SECTION	COUNTY	TOTAL SHEETS	SHEET NO.
...D978182-shr-XCS_CULVERT_PROFILES_CORNELL.dwg		DRAWN - MJO	REVISED -		• (X1-6-2HBK-2, HB-1,2) (1X-1R-1)	WILLIAMSON	968	762					
PLOT SCALE = 10,0000' / IN.		CHECKED - BJD	REVISED -		• F.A.I. 57 AND F.A.P. 331	CONTRACT NO. 78182							
PLOT DATE = 10/10/2011		DATE - 10/07/11	REVISED -		FED. ROAD DIST. NO.	ILLINOIS FED. AID PROJECT							
					SCALE:	SHEET NO.	OF	SHEETS	STA. 0+29.04	TO STA. 0+29.04			