
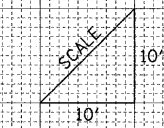


| | |
|-----------------|--|
| DATE | |
| BY | |
| ORIGINAL SURVEY | |
| SURVEYED | |
| PLOTTED | |
| NOTE BOOK | |
| REPLATE | |
| AREAS CHECKED | |
| NO. | |

| | |
|-----------------|--|
| DATE | |
| BY | |
| ORIGINAL SURVEY | |
| SURVEYED | |
| PLOTTED | |
| NOTE BOOK | |
| REPLATE | |
| AREAS CHECKED | |
| NO. | |

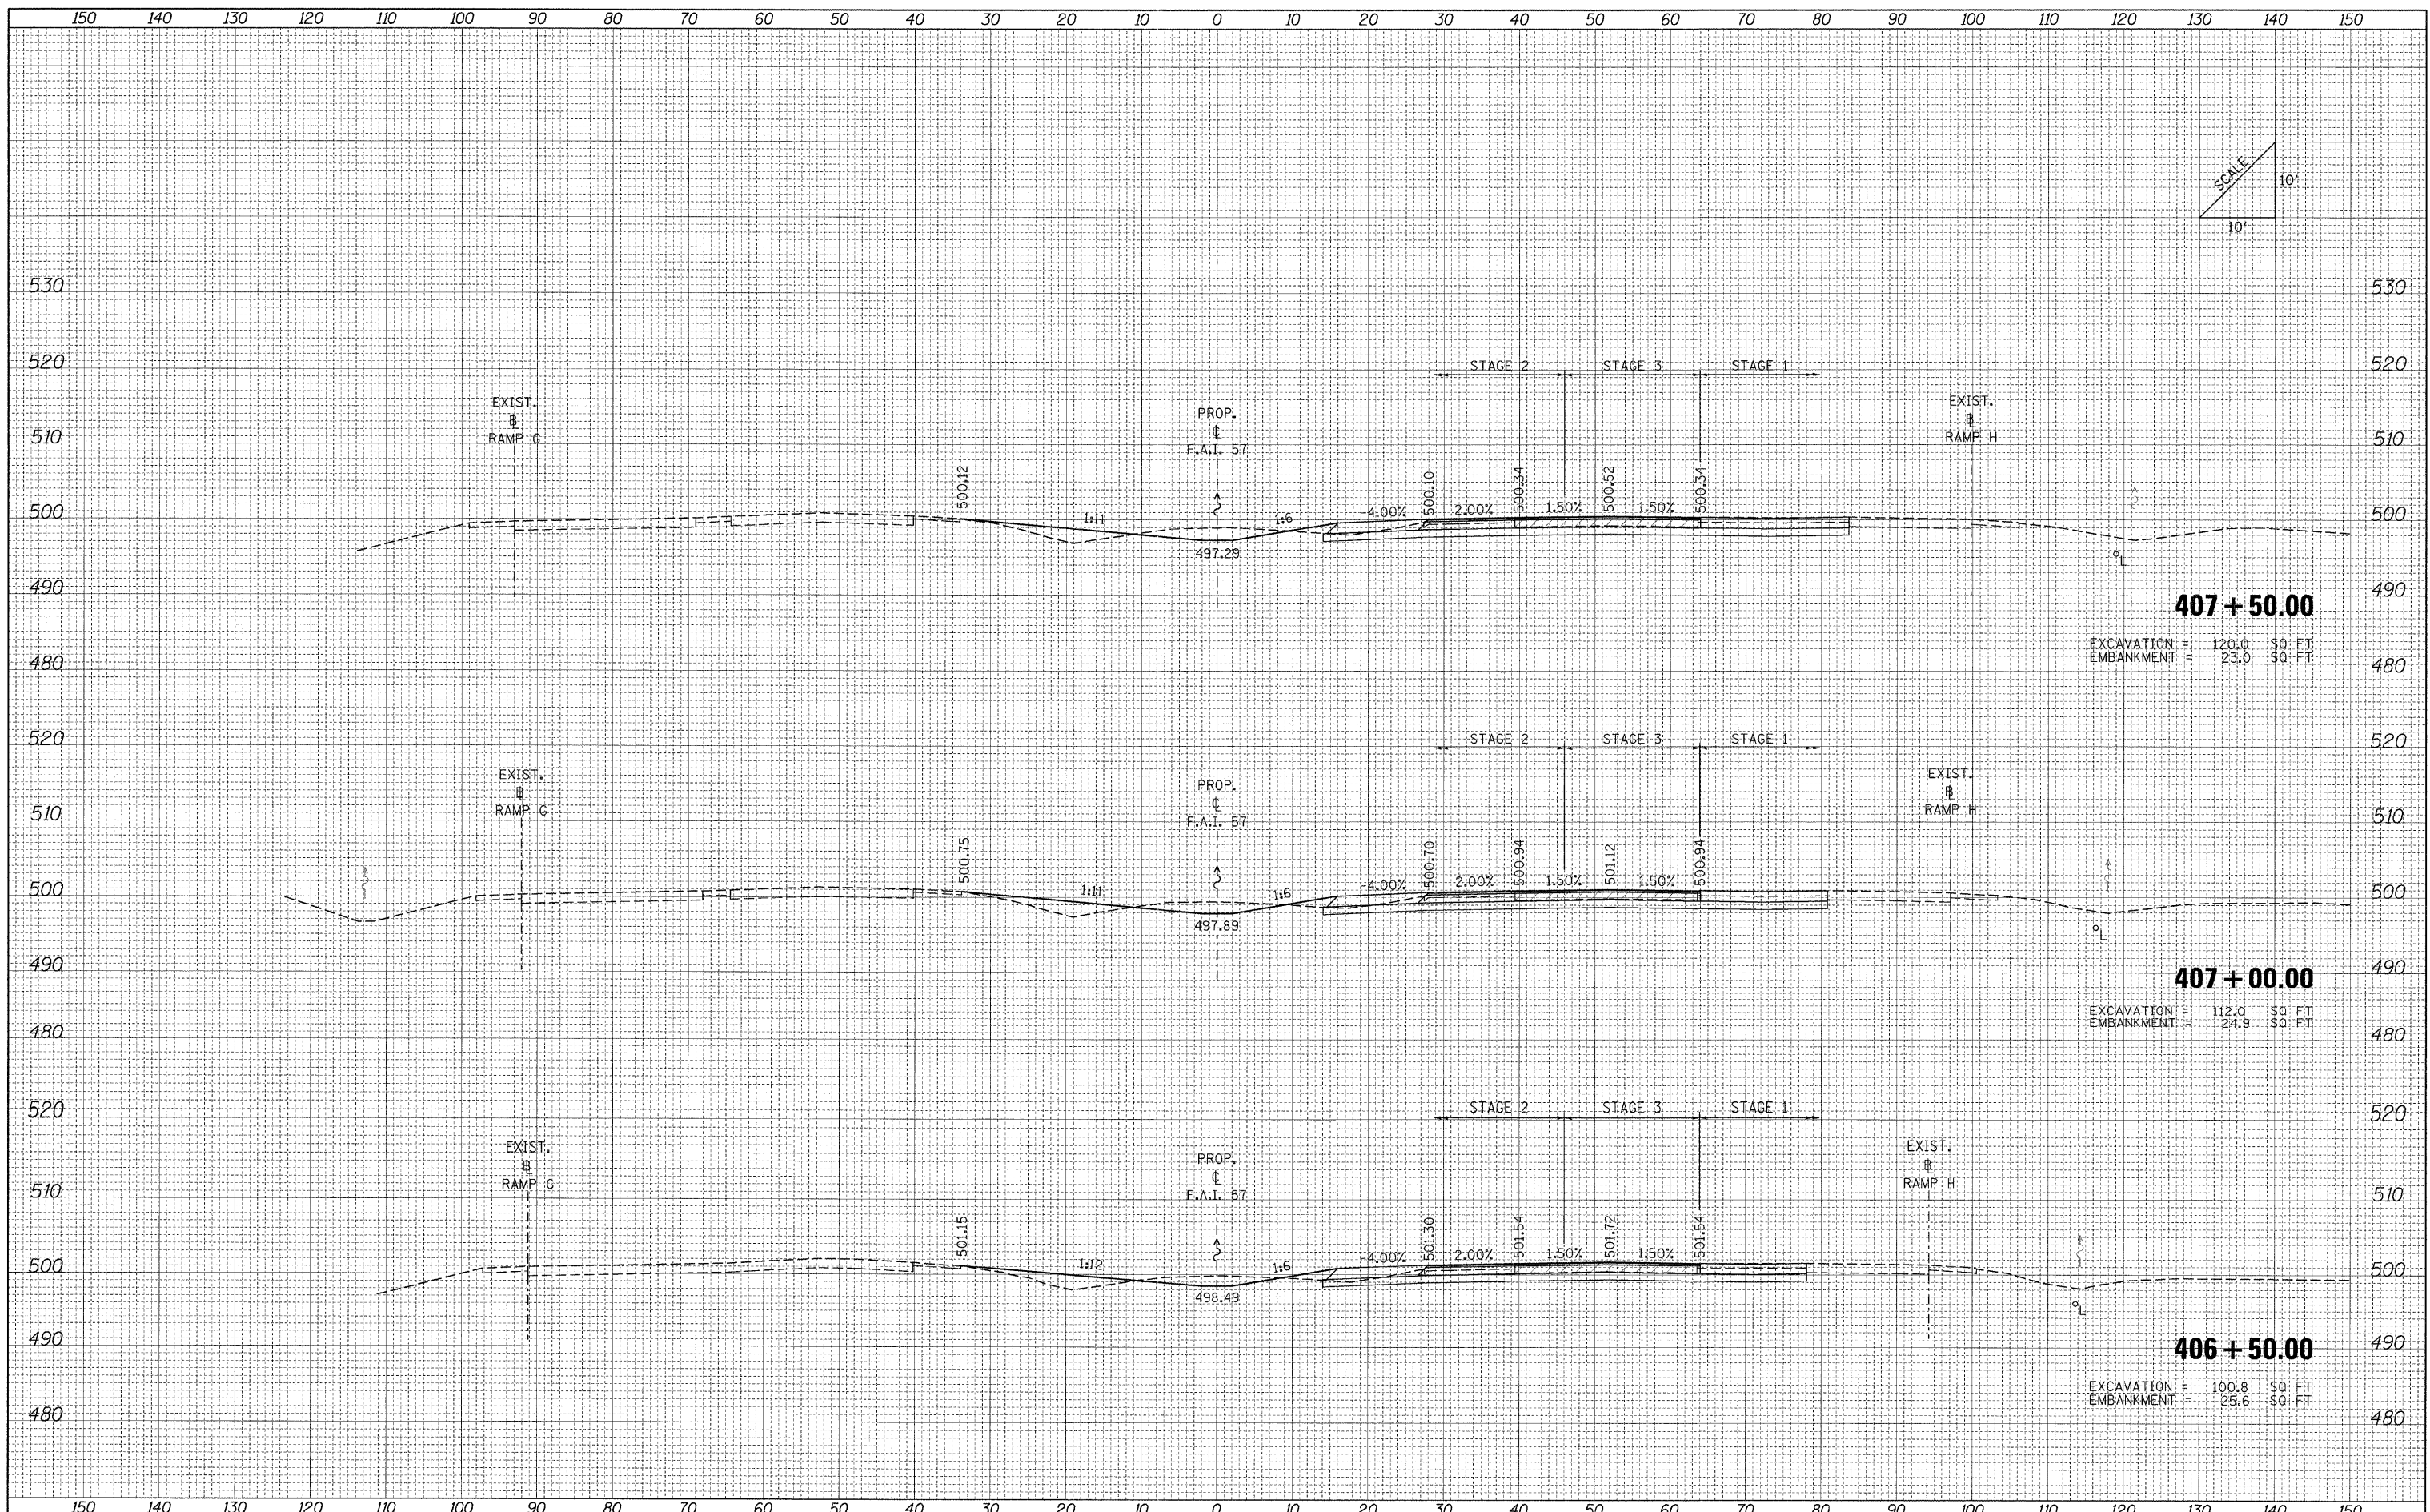

| | | | | | | | | | | | | |
|----------------------------------------|-----------------------|-----------------|-----------|-----------------------------------------------------------|----------------------------------|----|--------|----------------------------------|---------------------------|--------|--------------|-----------|
| FILE NAME = ...D978182-sht-XCS_157.dgn | USER NAME = Rob Heady | DESIGNED - MJO | REVISED - | STATE OF ILLINOIS DEPARTMENT OF TRANSPORTATION | CROSS SECTIONS: F.A.I. 57 | | | F.A. RTE. | SECTION | COUNTY | TOTAL SHEETS | SHEET NO. |
| | | DRAWN - MJO | REVISED - | | | | | • OX1-6-2HKB-2, HB-1,2; (1X-1R-1 | WILLIAMSON | 968 | 766 | |
| | | CHECKED - BJD | REVISED - | | | | | • F.A.I. 57 AND F.A.P. 331 | CONTRACT NO. 78182 | | | |
| | | DATE - 10/07/11 | REVISED - | | | | | FED. ROAD DIST. NO. | ILLINOIS FED. AID PROJECT | | | |
| | | | | SCALE: | SHEET NO. | OF | SHEETS | STA. 406+50.00 | TO STA. 407+50.00 | | | |