


DATE	BY
SURVEYED	PLOTTED
NOTE BOOK	NO.
AREAS CHECKED	

DATE	BY
SURVEYED	PLOTTED
NOTE BOOK	NO.
AREAS CHECKED	

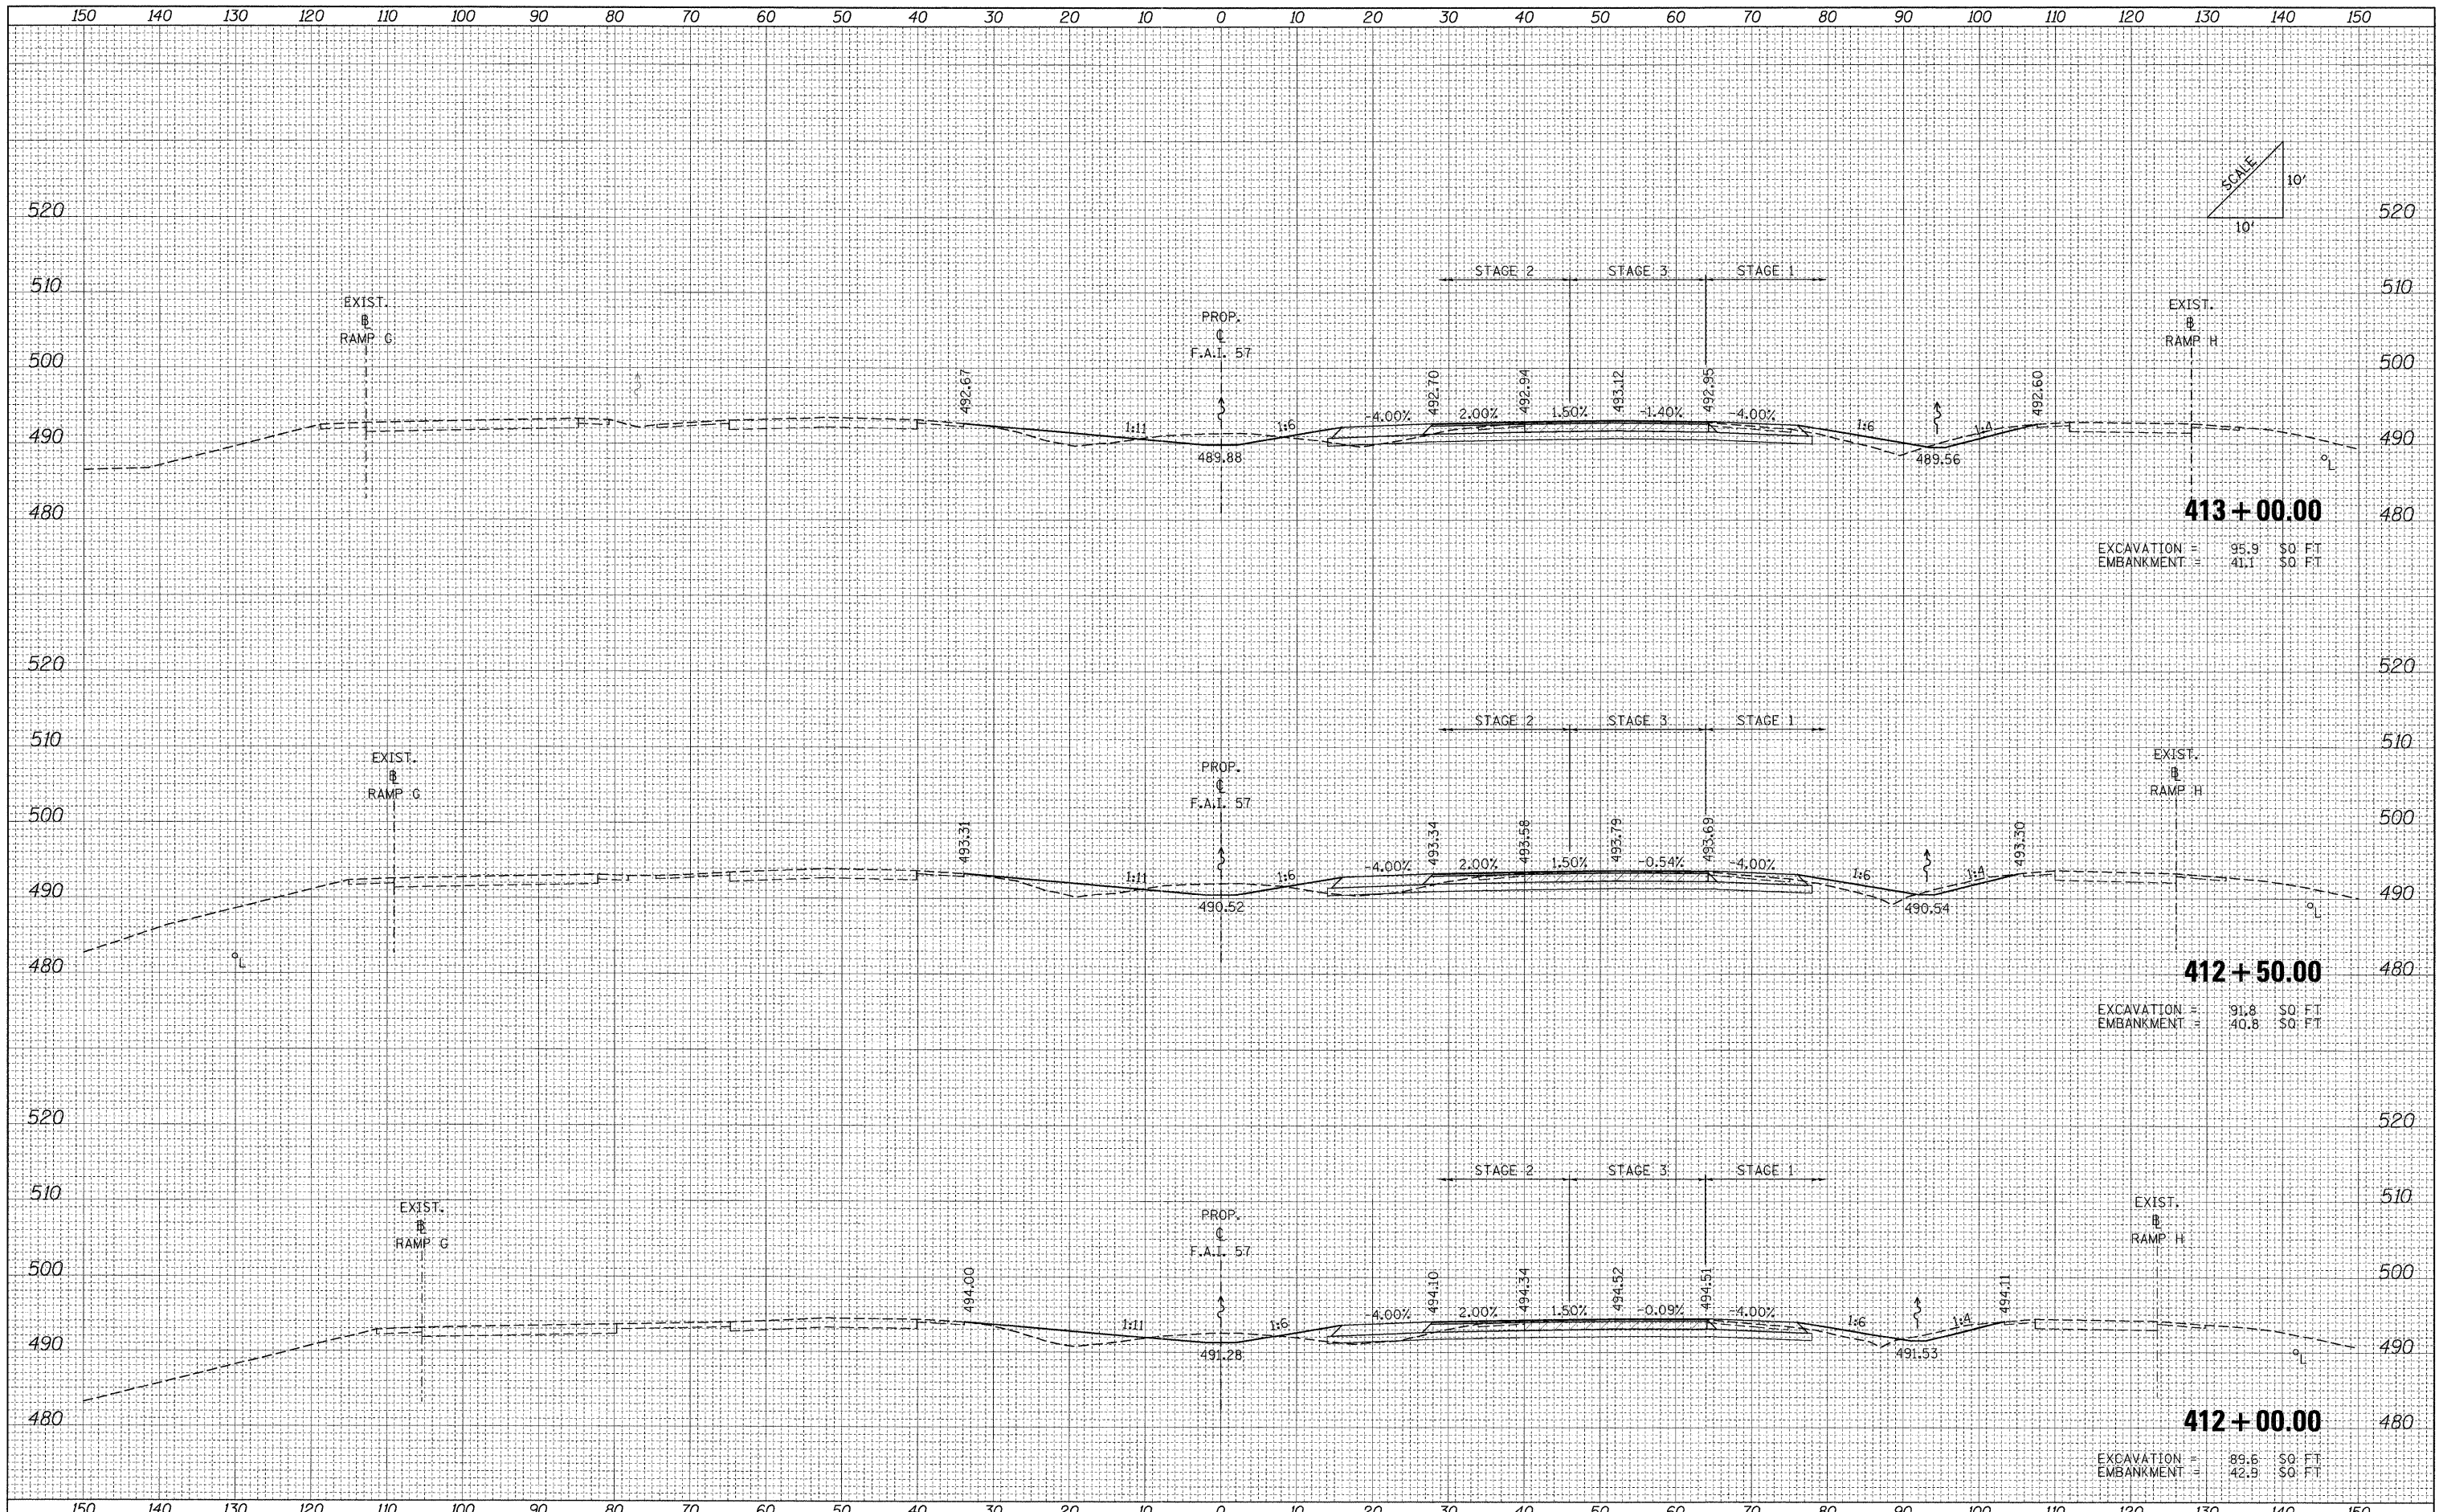

EXCAVATION = 95.9 \$0 FT
 EMBANKMENT = 41.1 \$0 FT

EXCAVATION = 91.8 \$0 FT
 EMBANKMENT = 40.8 \$0 FT

EXCAVATION = 89.6 \$0 FT
 EMBANKMENT = 42.9 \$0 FT

FILE NAME = ...\\D978182-sh1-XCS.157.dgn	USER NAME = Rob Heady	DESIGNED - MJO	REVISED -	STATE OF ILLINOIS DEPARTMENT OF TRANSPORTATION	CROSS SECTIONS: F.A.I. 57			F.A. RTE.	SECTION	COUNTY	TOTAL SHEETS	SHEET NO.
		DRAWN - MJO	REVISED -		• (X1-6-2)HBK-2, HB-1,2; (1X-1R-1	WILLIAMSON	968	770				
		CHECKED - BJD	REVISED -		• F.A.I. 57 AND F.A.P. 331	CONTRACT NO. 78182						
		DATE - 10/07/11	REVISED -		FED. ROAD DIST. NO.	ILLINOIS FED. AID PROJECT						