


DATE	
BY	
SURVEYED	
PLOTTED	
TEMPLATE	
NOTE BOOK	
NO.	
AREAS CHECKED	

DATE	
BY	
SURVEYED	
PLOTTED	
TEMPLATE	
NOTE BOOK	
NO.	
AREAS CHECKED	

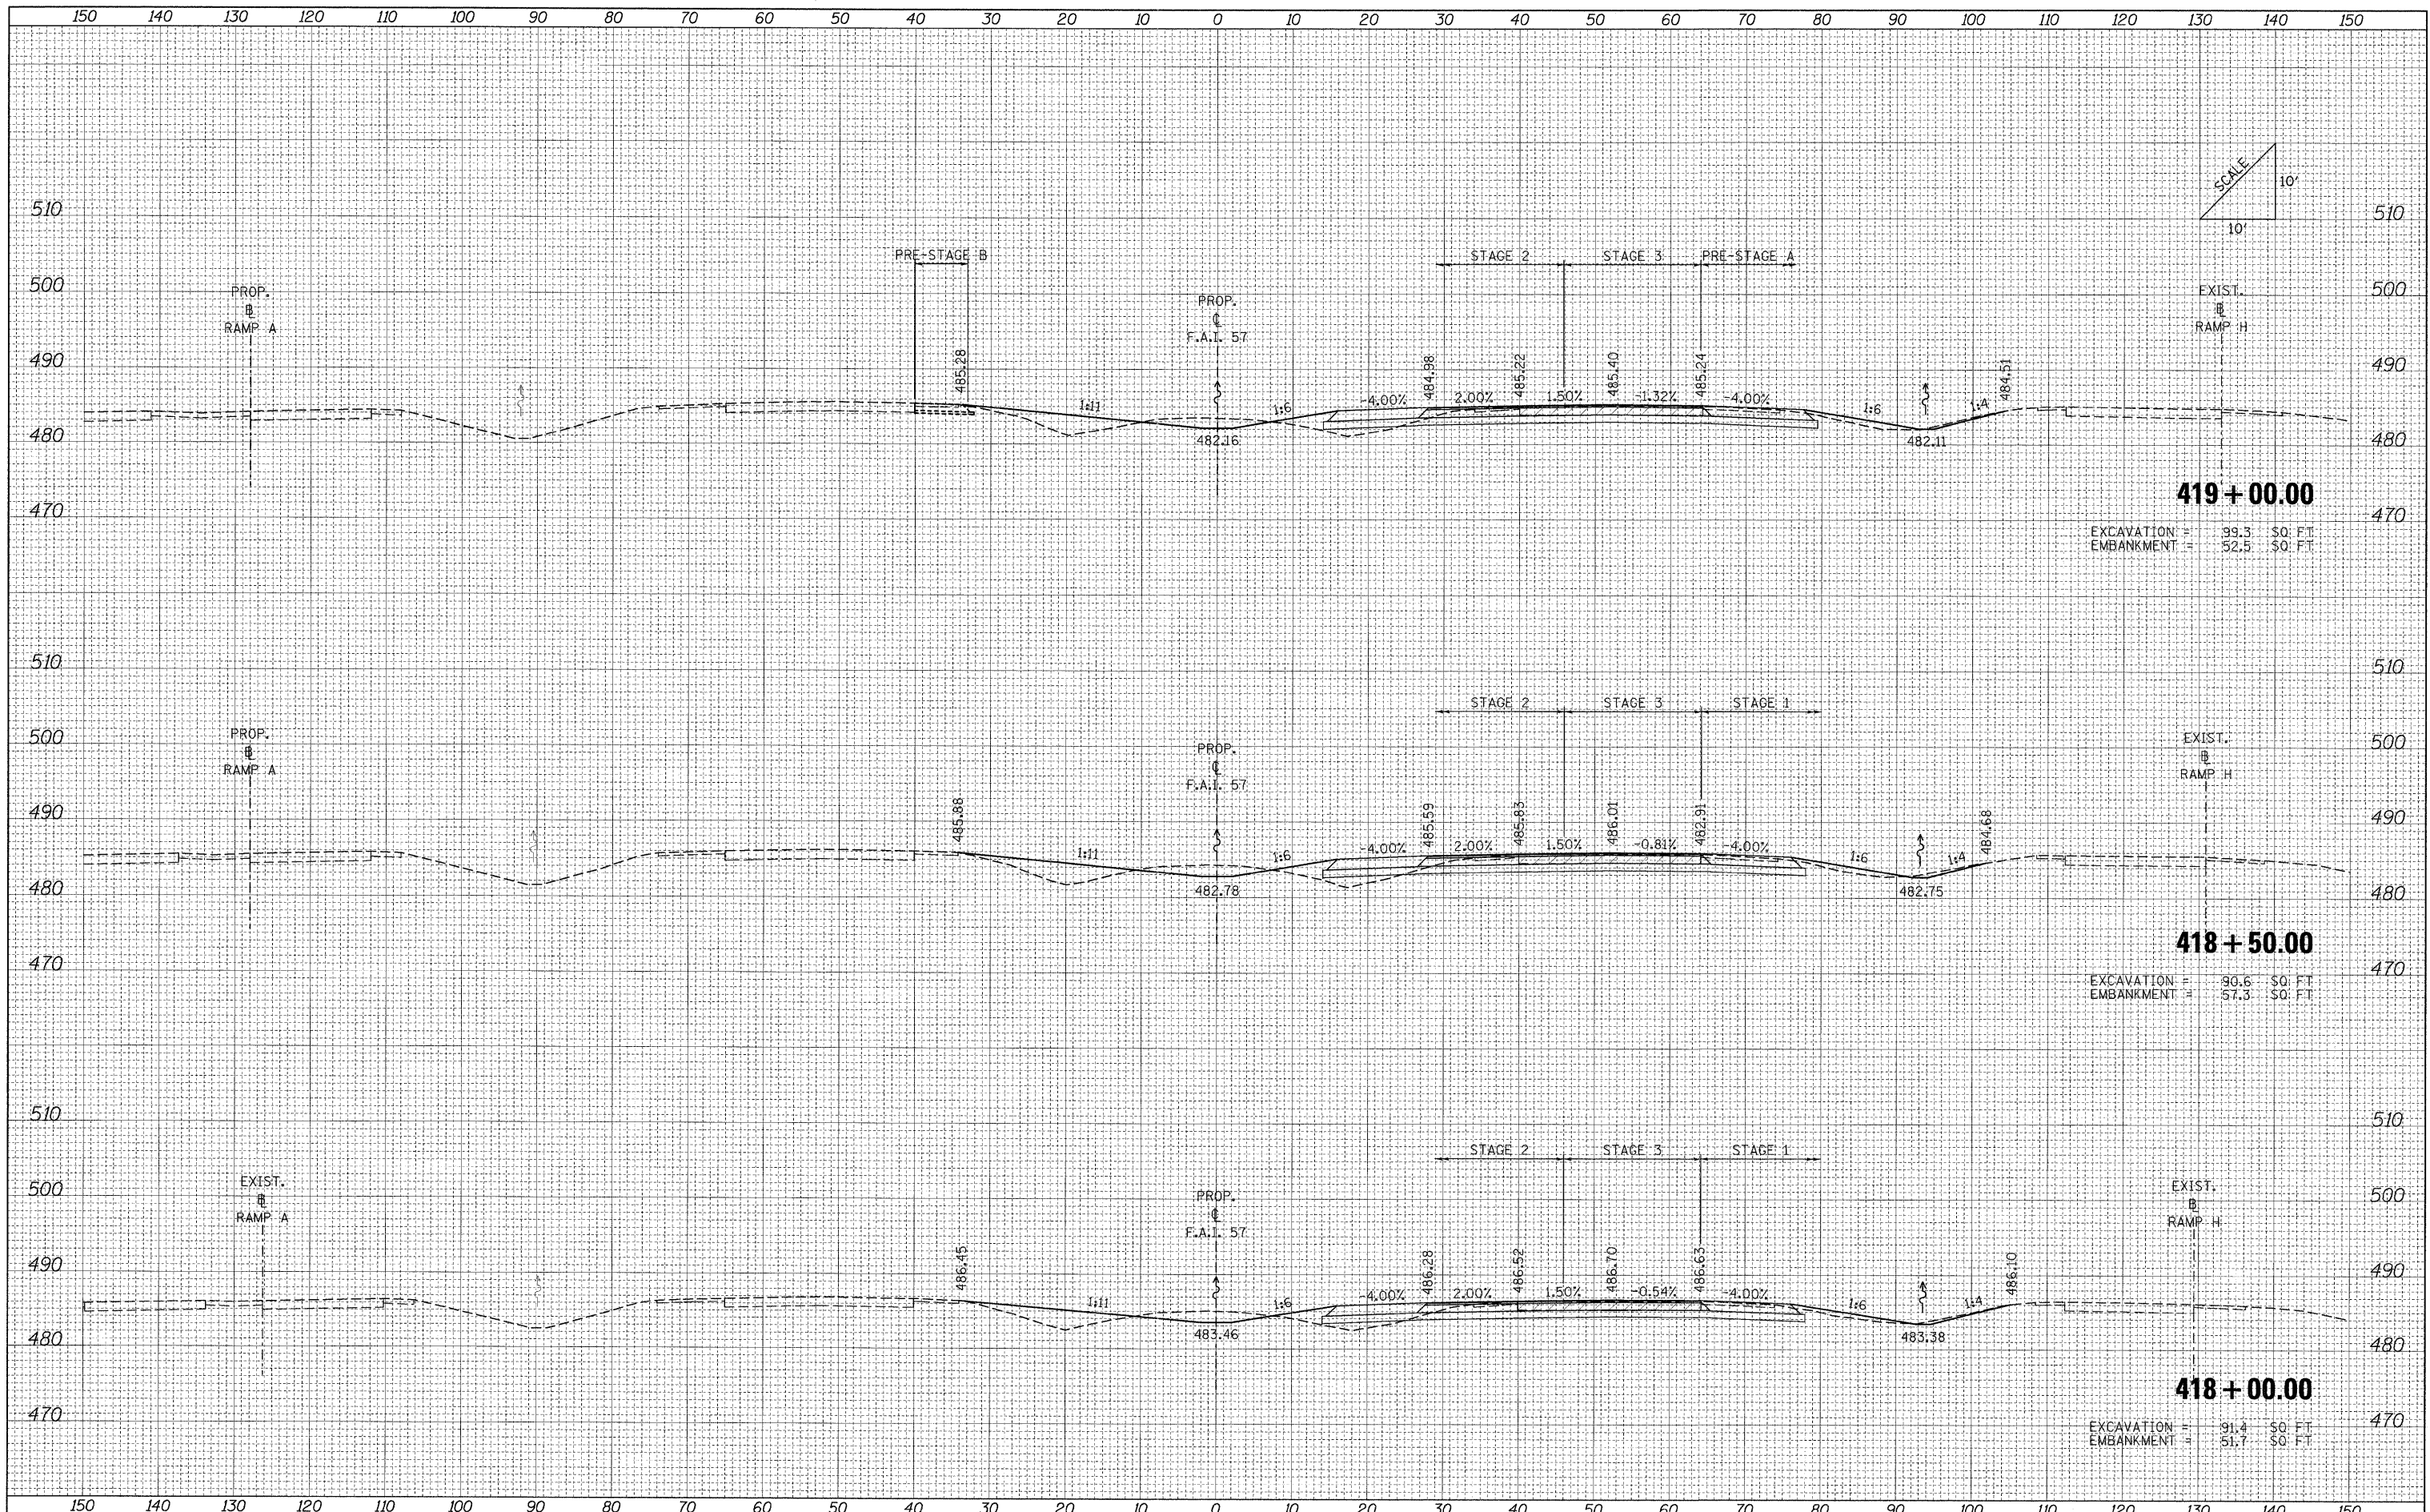

**419 + 00.00**

EXCAVATION = 39.3 \$0. FT  
 EMBANKMENT = 52.5 \$0. FT

**418 + 50.00**

EXCAVATION = 90.6 \$0. FT  
 EMBANKMENT = 57.3 \$0. FT

**418 + 00.00**

EXCAVATION = 91.4 \$0. FT  
 EMBANKMENT = 51.7 \$0. FT

FILE NAME = ...D978182-sht-XCS\_157.dgn

USER NAME = Rob Heady	DESIGNED - MJO	REVISED -
	DRAWN - MJO	REVISED -
	CHECKED - BJD	REVISED -
	DATE - 10/07/11	REVISED -

**STATE OF ILLINOIS  
 DEPARTMENT OF TRANSPORTATION**

**CROSS SECTIONS: F.A.I. 57**

SCALE: SHEET NO. OF SHEETS STA. 418+00.00 TO STA. 419+00.00

F.A. RTE.	SECTION	COUNTY	TOTAL SHEETS	SHEET NO.
• IXI-6-2HBK-2, HB-1,2; (IX-1R-1	WILLIAMSON	968	774	
• F.A.I. 57 AND F.A.P. 331	CONTRACT NO. 78182			
FED. ROAD DIST. NO.	ILLINOIS FED. AID PROJECT			