
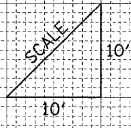


| | |
|---------------|--|
| DATE | |
| BY | |
| FINAL SURVEY | |
| SURVEYED | |
| PLOTTED | |
| NOTE BOOK | |
| AREAS | |
| AREAS CHECKED | |
| NO. | |

| | |
|-----------------|--|
| DATE | |
| BY | |
| ORIGINAL SURVEY | |
| SURVEYED | |
| PLOTTED | |
| NOTE BOOK | |
| AREAS | |
| AREAS CHECKED | |
| NO. | |

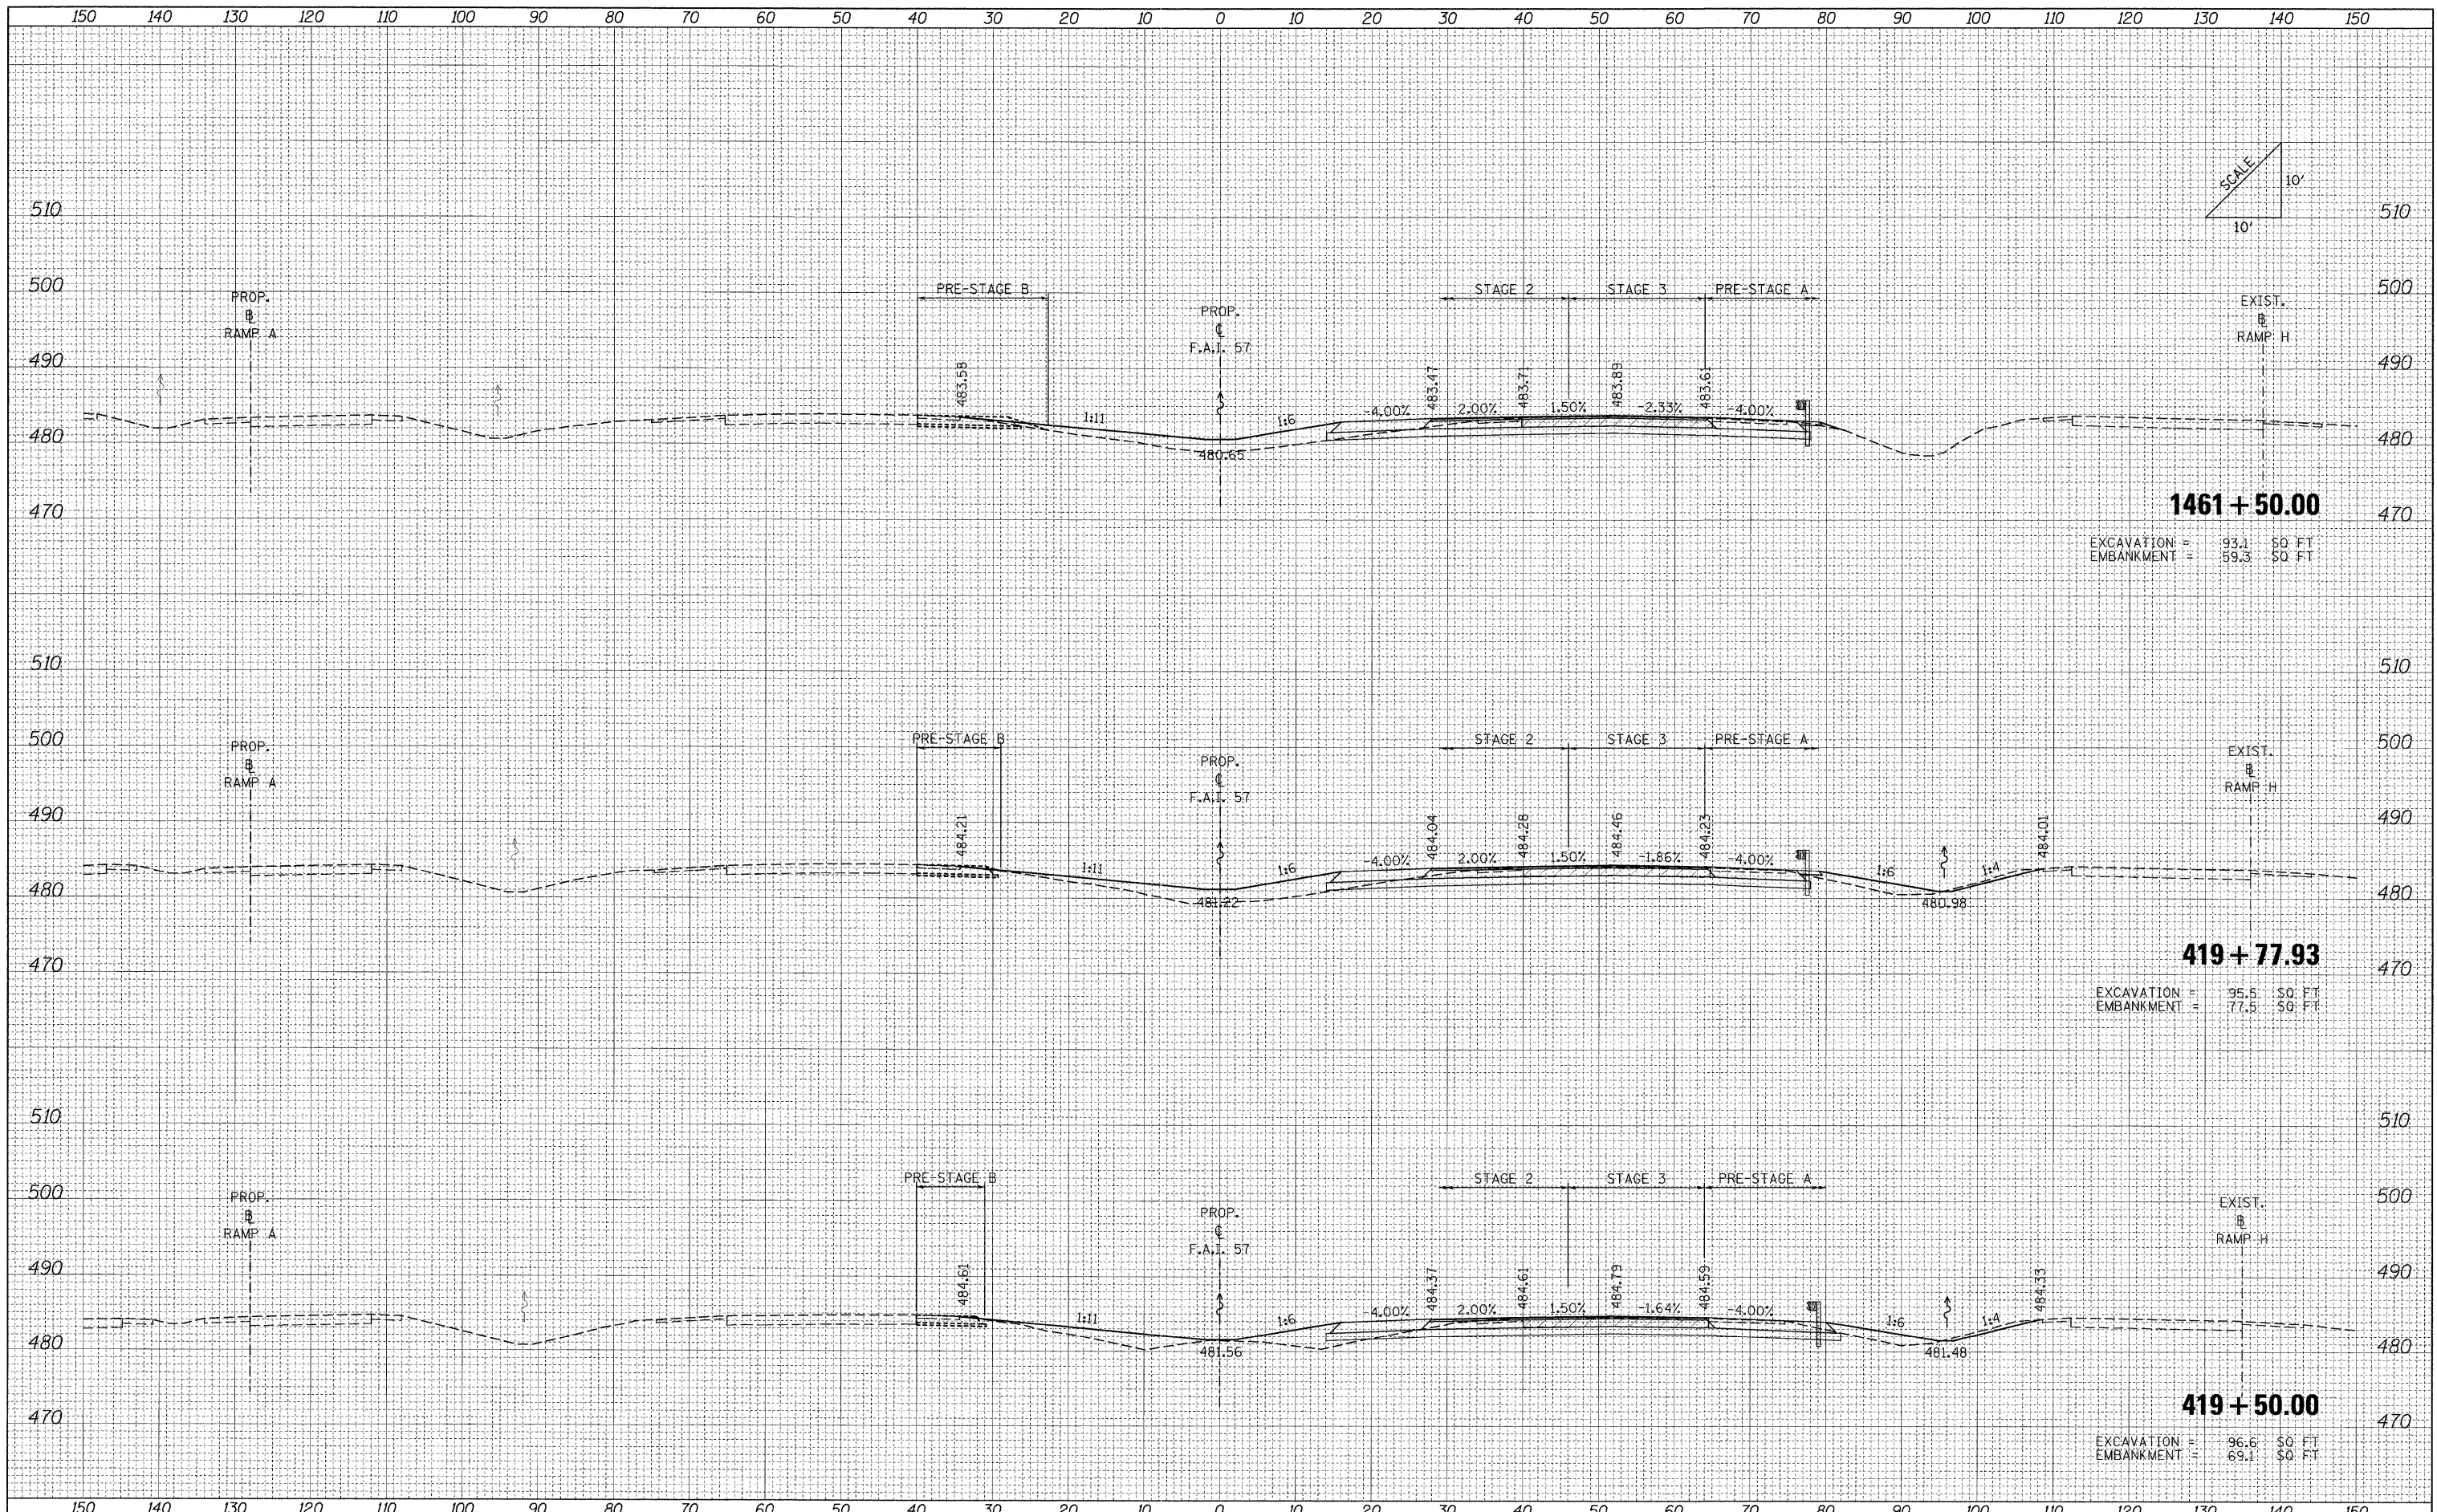

| | | | | | | | | | | | | | |
|---|-----------------------------|-----------------|-----------|---|----------------------------------|-----------|----|--------|----------------|--------------------|---------------------------|--------------|-----------|
| FILE NAME = ...D978182-sh1-XCS_157.dgn | USER NAME = Rob Heady | DESIGNED - MJO | REVISED - | STATE OF ILLINOIS DEPARTMENT OF TRANSPORTATION | CROSS SECTIONS: F.A.I. 57 | | | | F.A. RTE. | SECTION | COUNTY | TOTAL SHEETS | SHEET NO. |
| | PLOT SCALE = 10.0000' / IN. | DRAWN - MJO | REVISED - | | SCALE: | SHEET NO. | OF | SHEETS | STA. 419+50.00 | TO STA. 1461+50.00 | WILLIAMSON | 968 | 775 |
| | PLOT DATE = 10/10/2011 | CHECKED - BJD | REVISED - | | | | | | | | CONTRACT NO. 78182 | | |
| | | DATE - 10/07/11 | REVISED - | | | | | | | | ILLINOIS FED. AID PROJECT | | |