


| | |
|-----------------|--|
| DATE | |
| BY | |
| ORIGINAL SURVEY | |
| PLOTTED | |
| NOTE BOOK | |
| AREAS CHECKED | |
| NO. | |

| | |
|-----------------|--|
| DATE | |
| BY | |
| ORIGINAL SURVEY | |
| PLOTTED | |
| NOTE BOOK | |
| AREAS CHECKED | |
| NO. | |

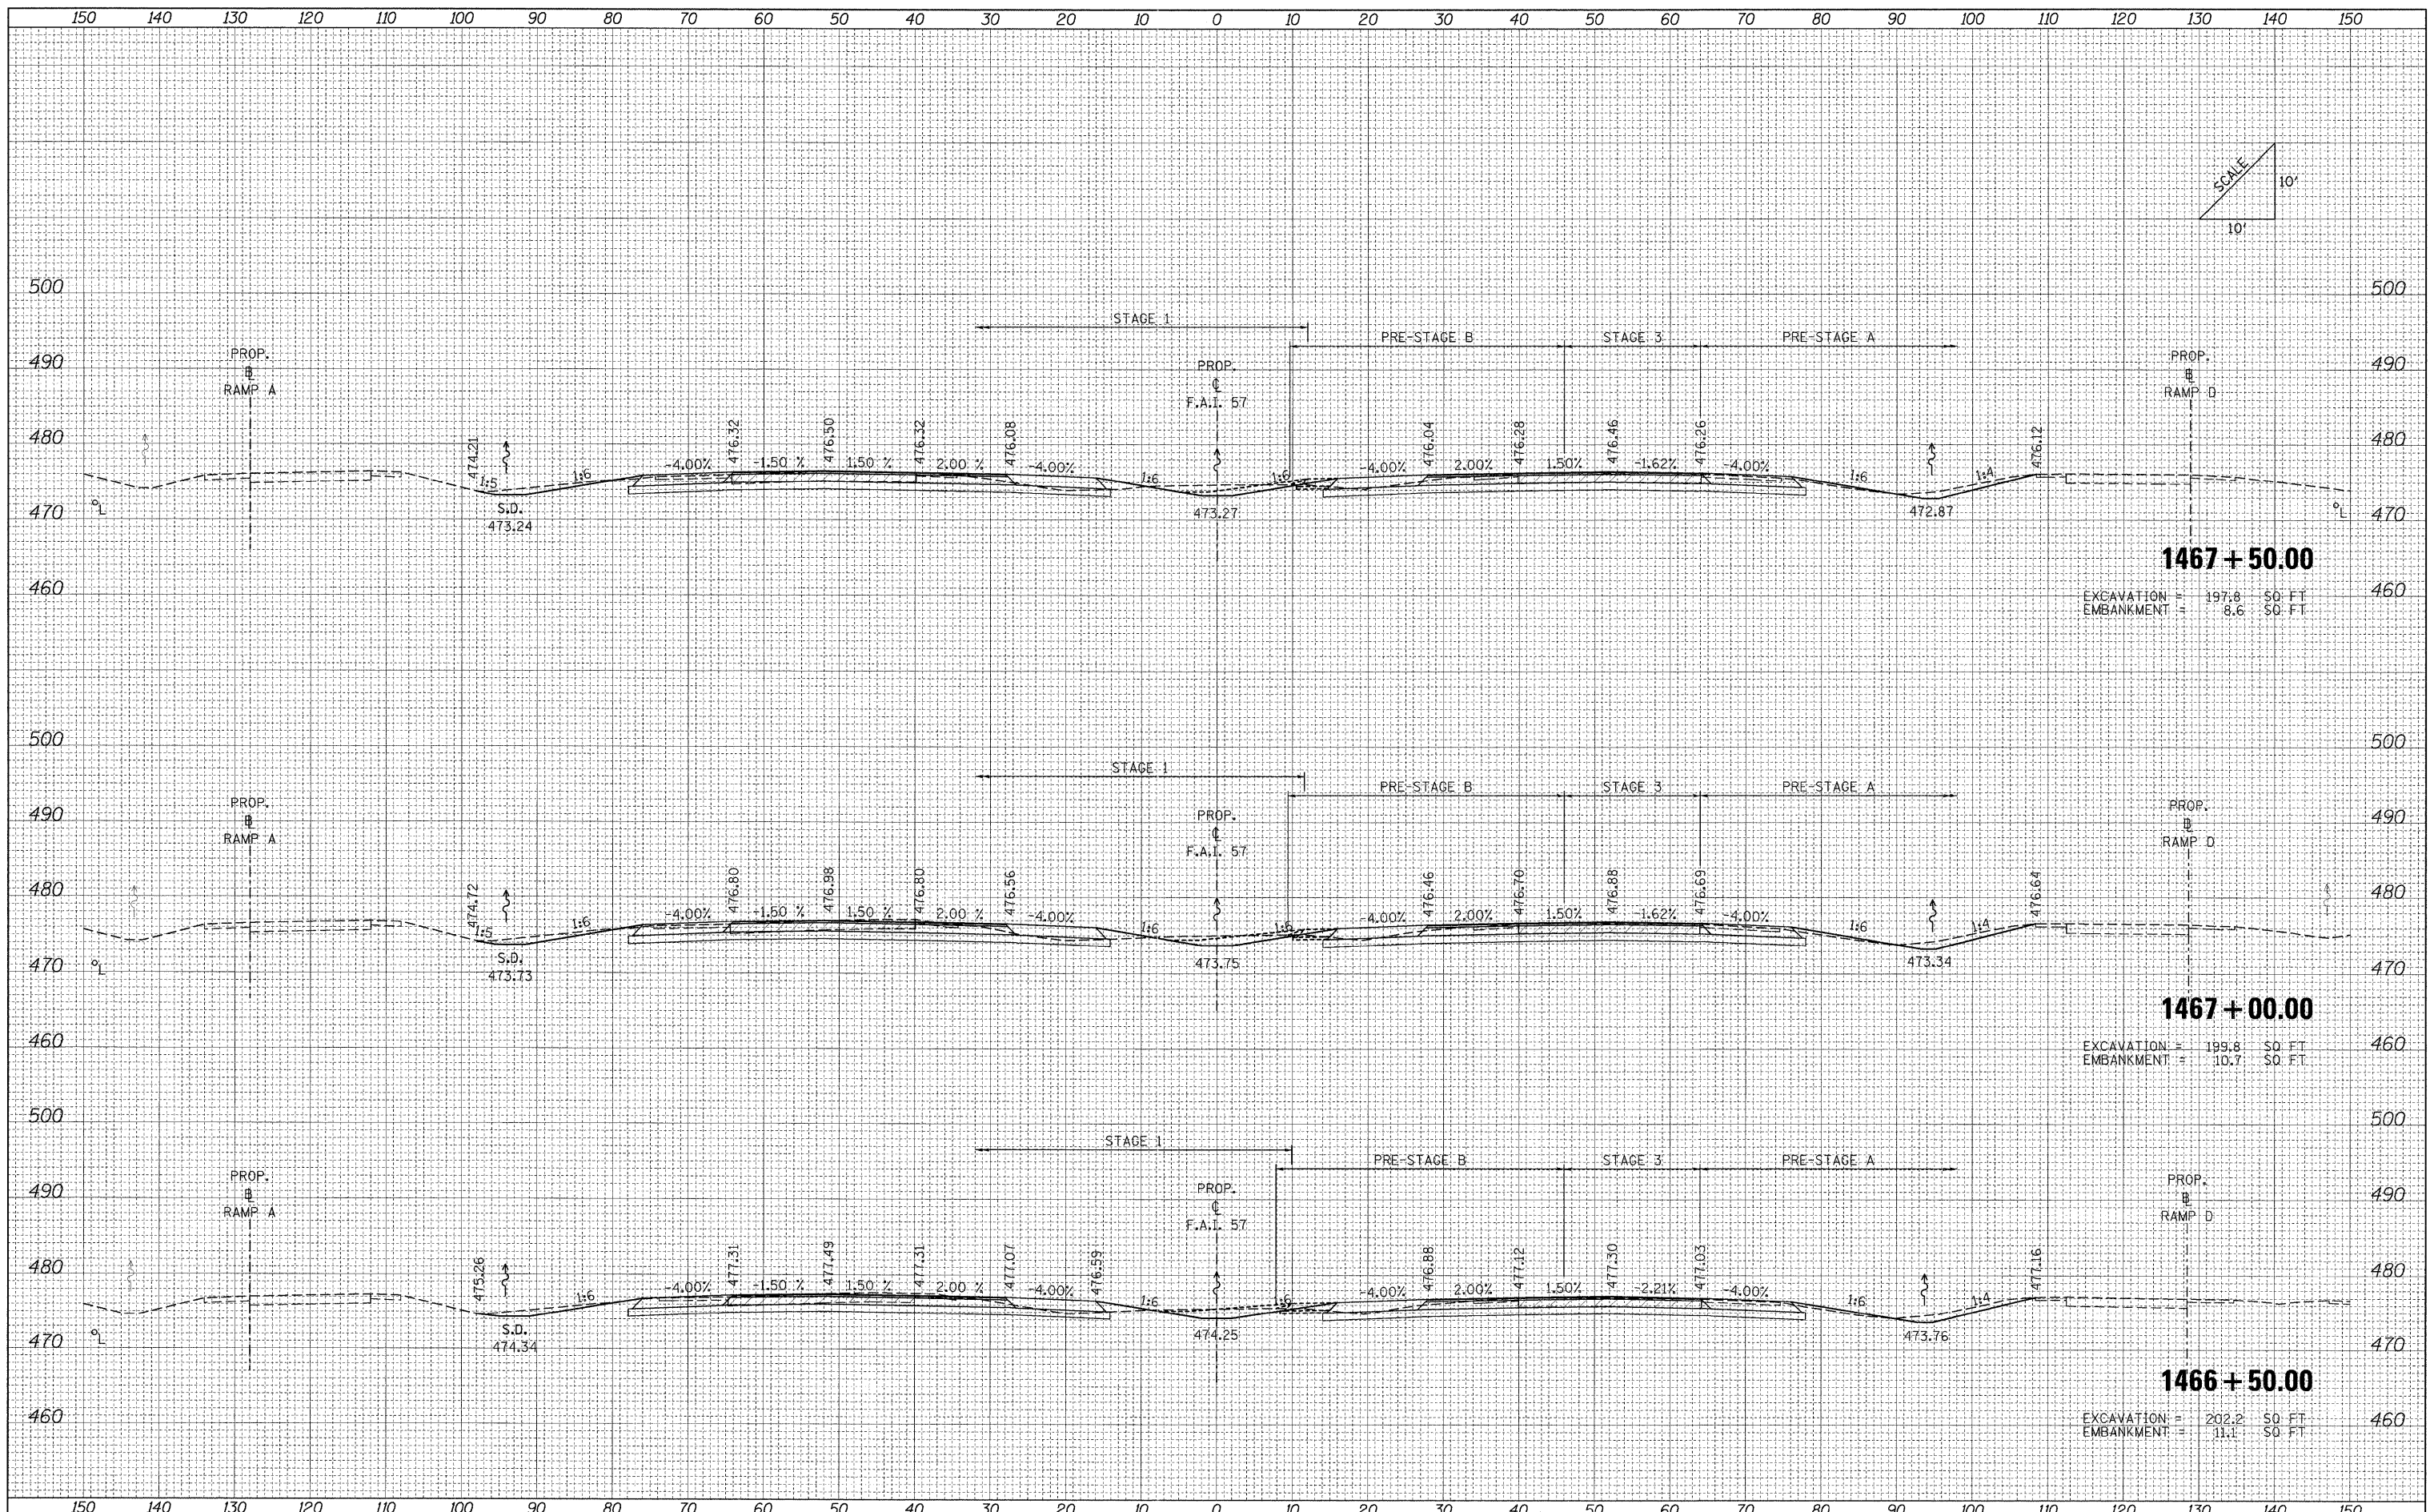

FILE NAME = ...D978182-sht-XCS_157.dgn

| | | |
|-----------------------------|-----------------|-----------|
| USER NAME = Rob Heady | DESIGNED - MJO | REVISED - |
| | DRAWN - MJO | REVISED - |
| PLOT SCALE = 10.0000' / IN. | CHECKED - BJD | REVISED - |
| PLOT DATE = 10/10/2011 | DATE - 10/07/11 | REVISED - |

**STATE OF ILLINOIS
DEPARTMENT OF TRANSPORTATION**

CROSS SECTIONS: F.A.I. 57

SCALE: SHEET NO. OF SHEETS STA. 1466+50.00 TO STA. 1467+50.00

| F.A. RTE. | SECTION | COUNTY | TOTAL SHEETS | SHEET NO. |
|-----------------------------------|---------------------------|--------|--------------|-----------|
| • 0X1-6-2HRK-2, HB-1,2; (1X-1R-1) | WILLIAMSON | 968 | 779 | |
| • F.A.I. 57 AND F.A.P. 331 | CONTRACT NO. 78182 | | | |
| FED. ROAD DIST. NO. | ILLINOIS FED. AID PROJECT | | | |