


DATE	
BY	
FINAL SURVEY	
SURVEYED	
PLOTTED	
NOTE BOOK	
AREAS CHECKED	
NO.	

DATE	
BY	
ORIGINAL SURVEY	
SURVEYED	
PLOTTED	
NOTE BOOK	
AREAS CHECKED	
NO.	

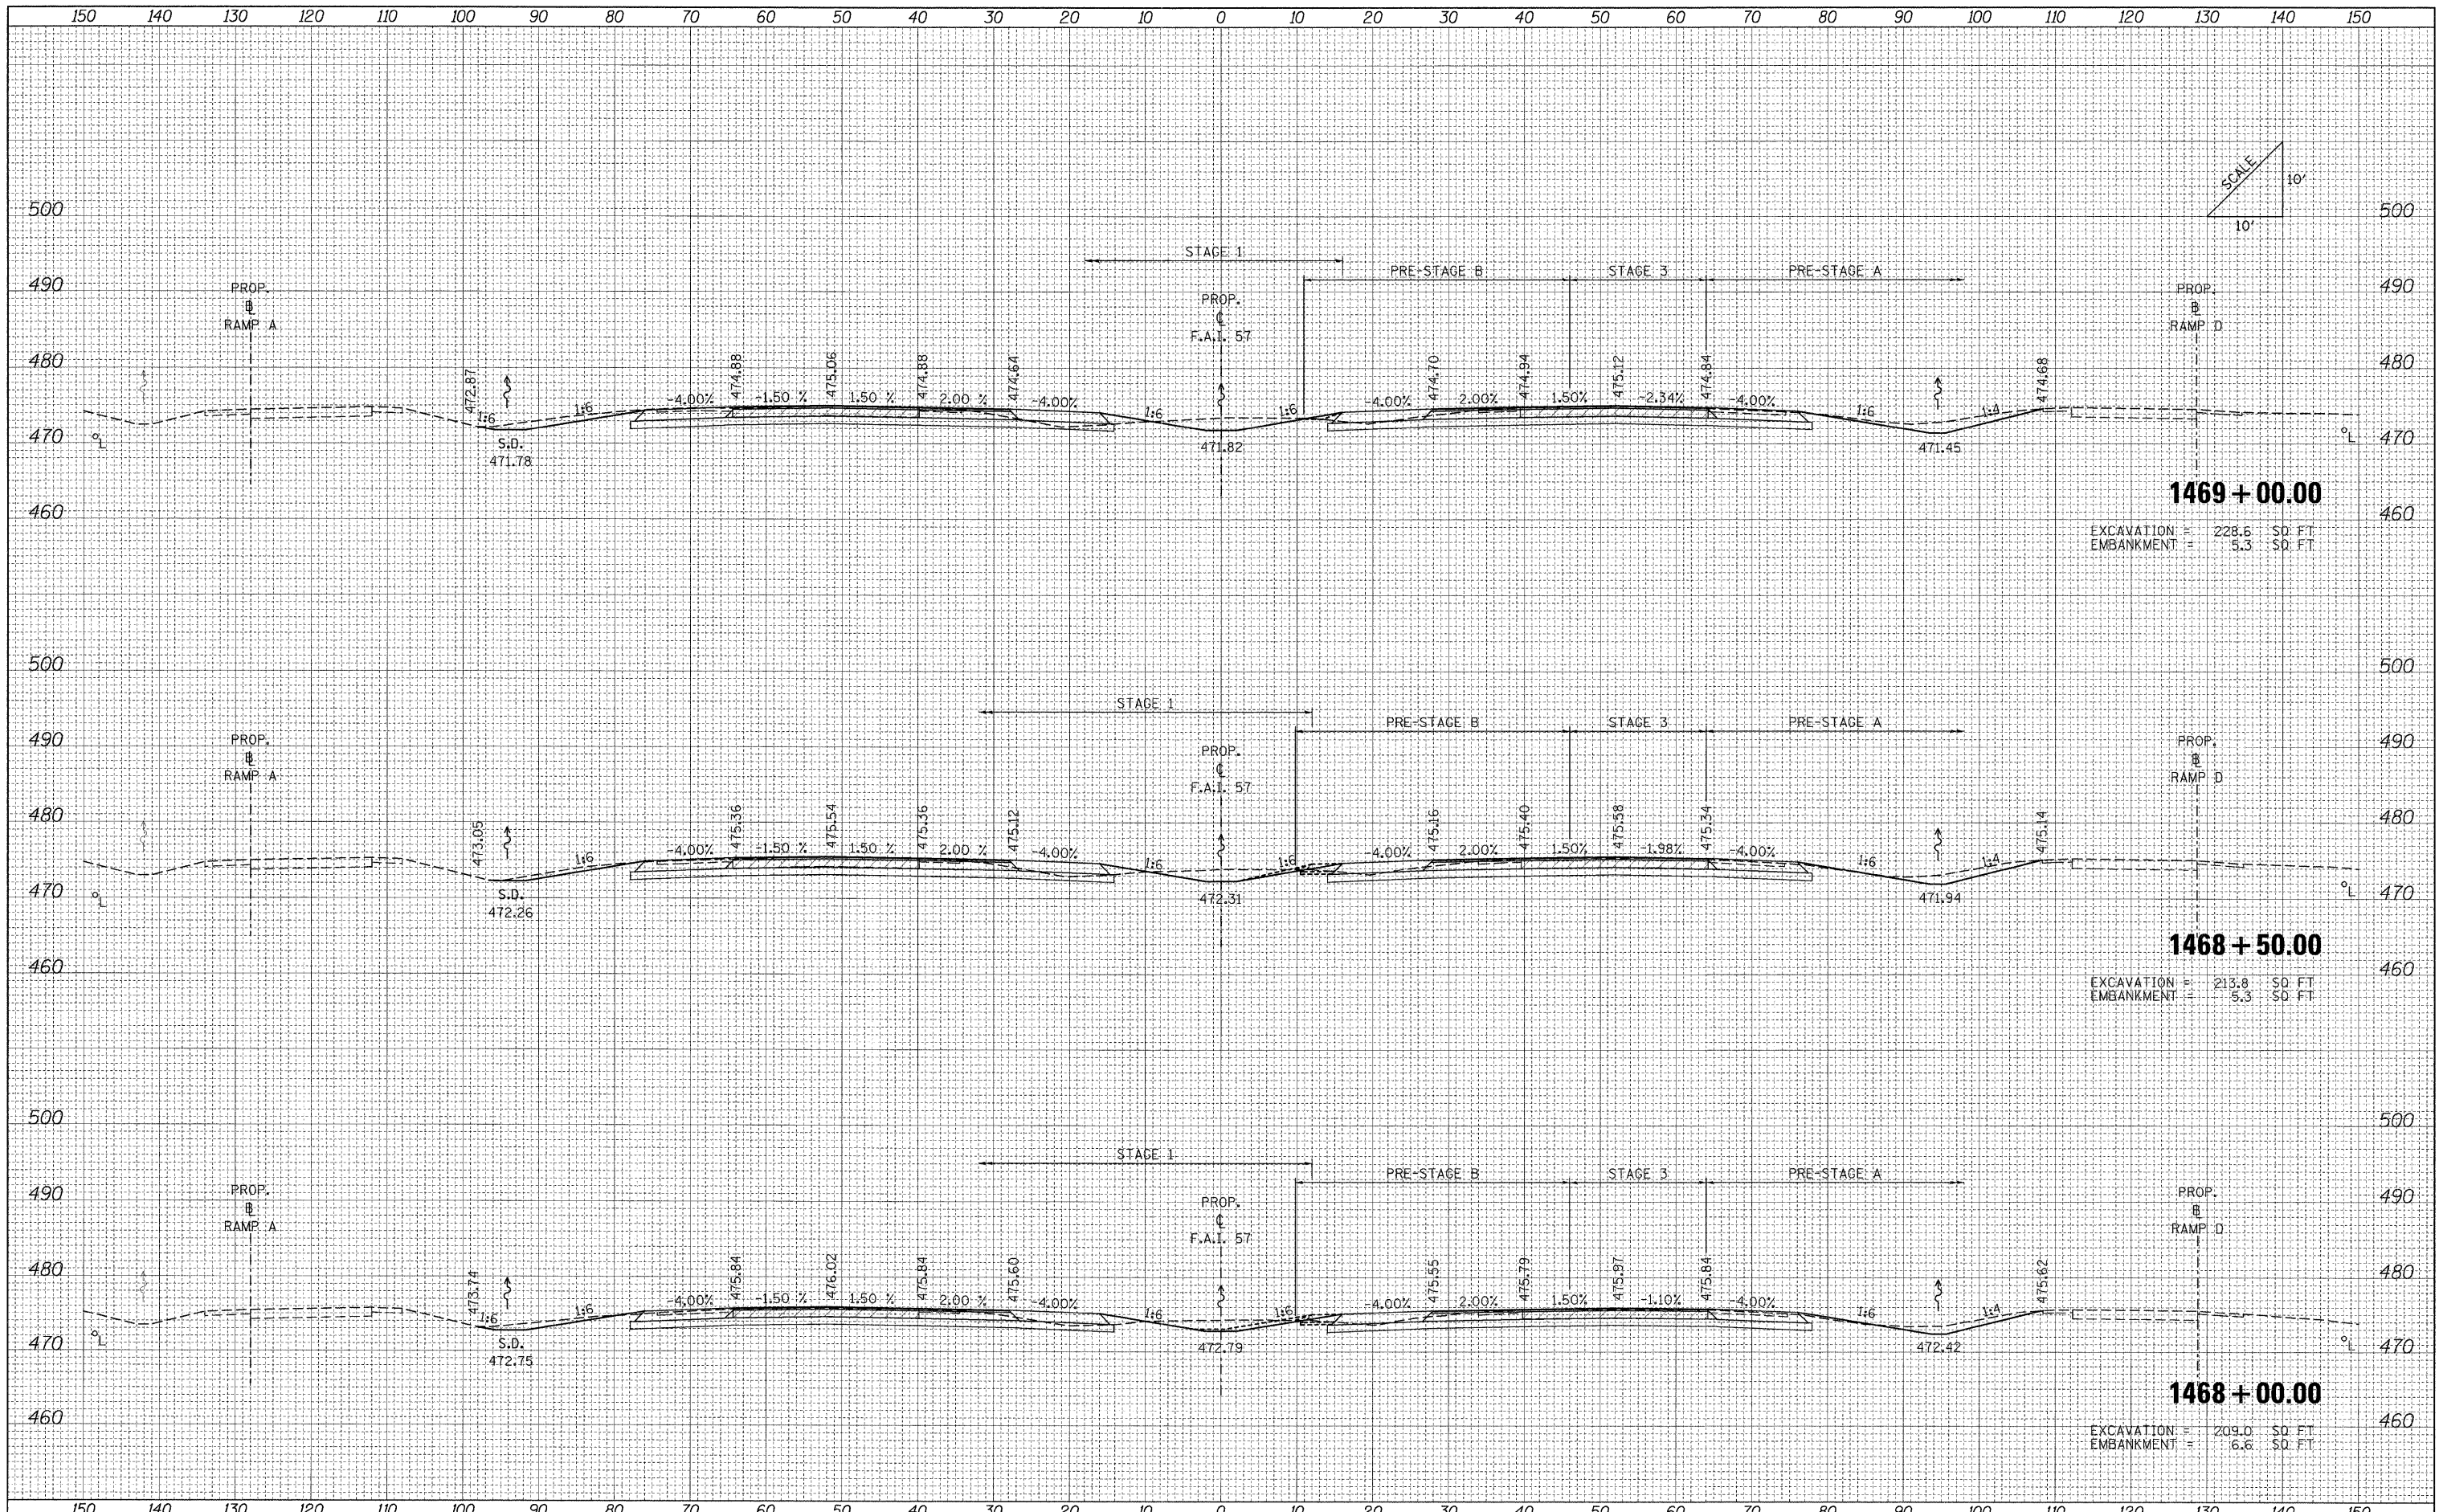

1469 + 00.00
 EXCAVATION = 228.6 SQ. FT.
 EMBANKMENT = 5.3 SQ. FT.

1468 + 50.00
 EXCAVATION = 213.8 SQ. FT.
 EMBANKMENT = 5.3 SQ. FT.

1468 + 00.00
 EXCAVATION = 209.0 SQ. FT.
 EMBANKMENT = 6.6 SQ. FT.

FILE NAME = ...ND978182-sht-XCS.157.dgn	USER NAME = Rob Headly	DESIGNED - MJO	REVISED -	STATE OF ILLINOIS DEPARTMENT OF TRANSPORTATION	CROSS SECTIONS: F.A.I. 57				F.A. RTE.	SECTION	COUNTY	TOTAL SHEETS	SHEET NO.
	PLOT SCALE = 10.0000' / IN.	DRAWN - MJO	REVISED -		• (X1-6-2)HBK-2, HB-1,2; (IX-1R-1	WILLIAMSON	968	780					
	PLOT DATE = 10/10/2011	CHECKED - BJD	REVISED -		• F.A.I. 57 AND F.A.P. 331				CONTRACT NO. 78182				
		DATE - 10/07/11	REVISED -		FED. ROAD DIST. NO.	ILLINOIS FED. AID PROJECT							
					SCALE:	SHEET NO.	OF	SHEETS	STA. 1468+00.00 TO STA. 1469+00.00				