


DATE \_\_\_\_\_ BY \_\_\_\_\_  
 SURVEYED \_\_\_\_\_ PLOTTED \_\_\_\_\_  
 ORIGINAL SURVEY \_\_\_\_\_ EMBANKMENT AREAS CHECKED \_\_\_\_\_  
 NOTE BOOK \_\_\_\_\_ NO. \_\_\_\_\_

DATE \_\_\_\_\_ BY \_\_\_\_\_  
 SURVEYED \_\_\_\_\_ PLOTTED \_\_\_\_\_  
 ORIGINAL SURVEY \_\_\_\_\_ EMBANKMENT AREAS CHECKED \_\_\_\_\_  
 NOTE BOOK \_\_\_\_\_ NO. \_\_\_\_\_

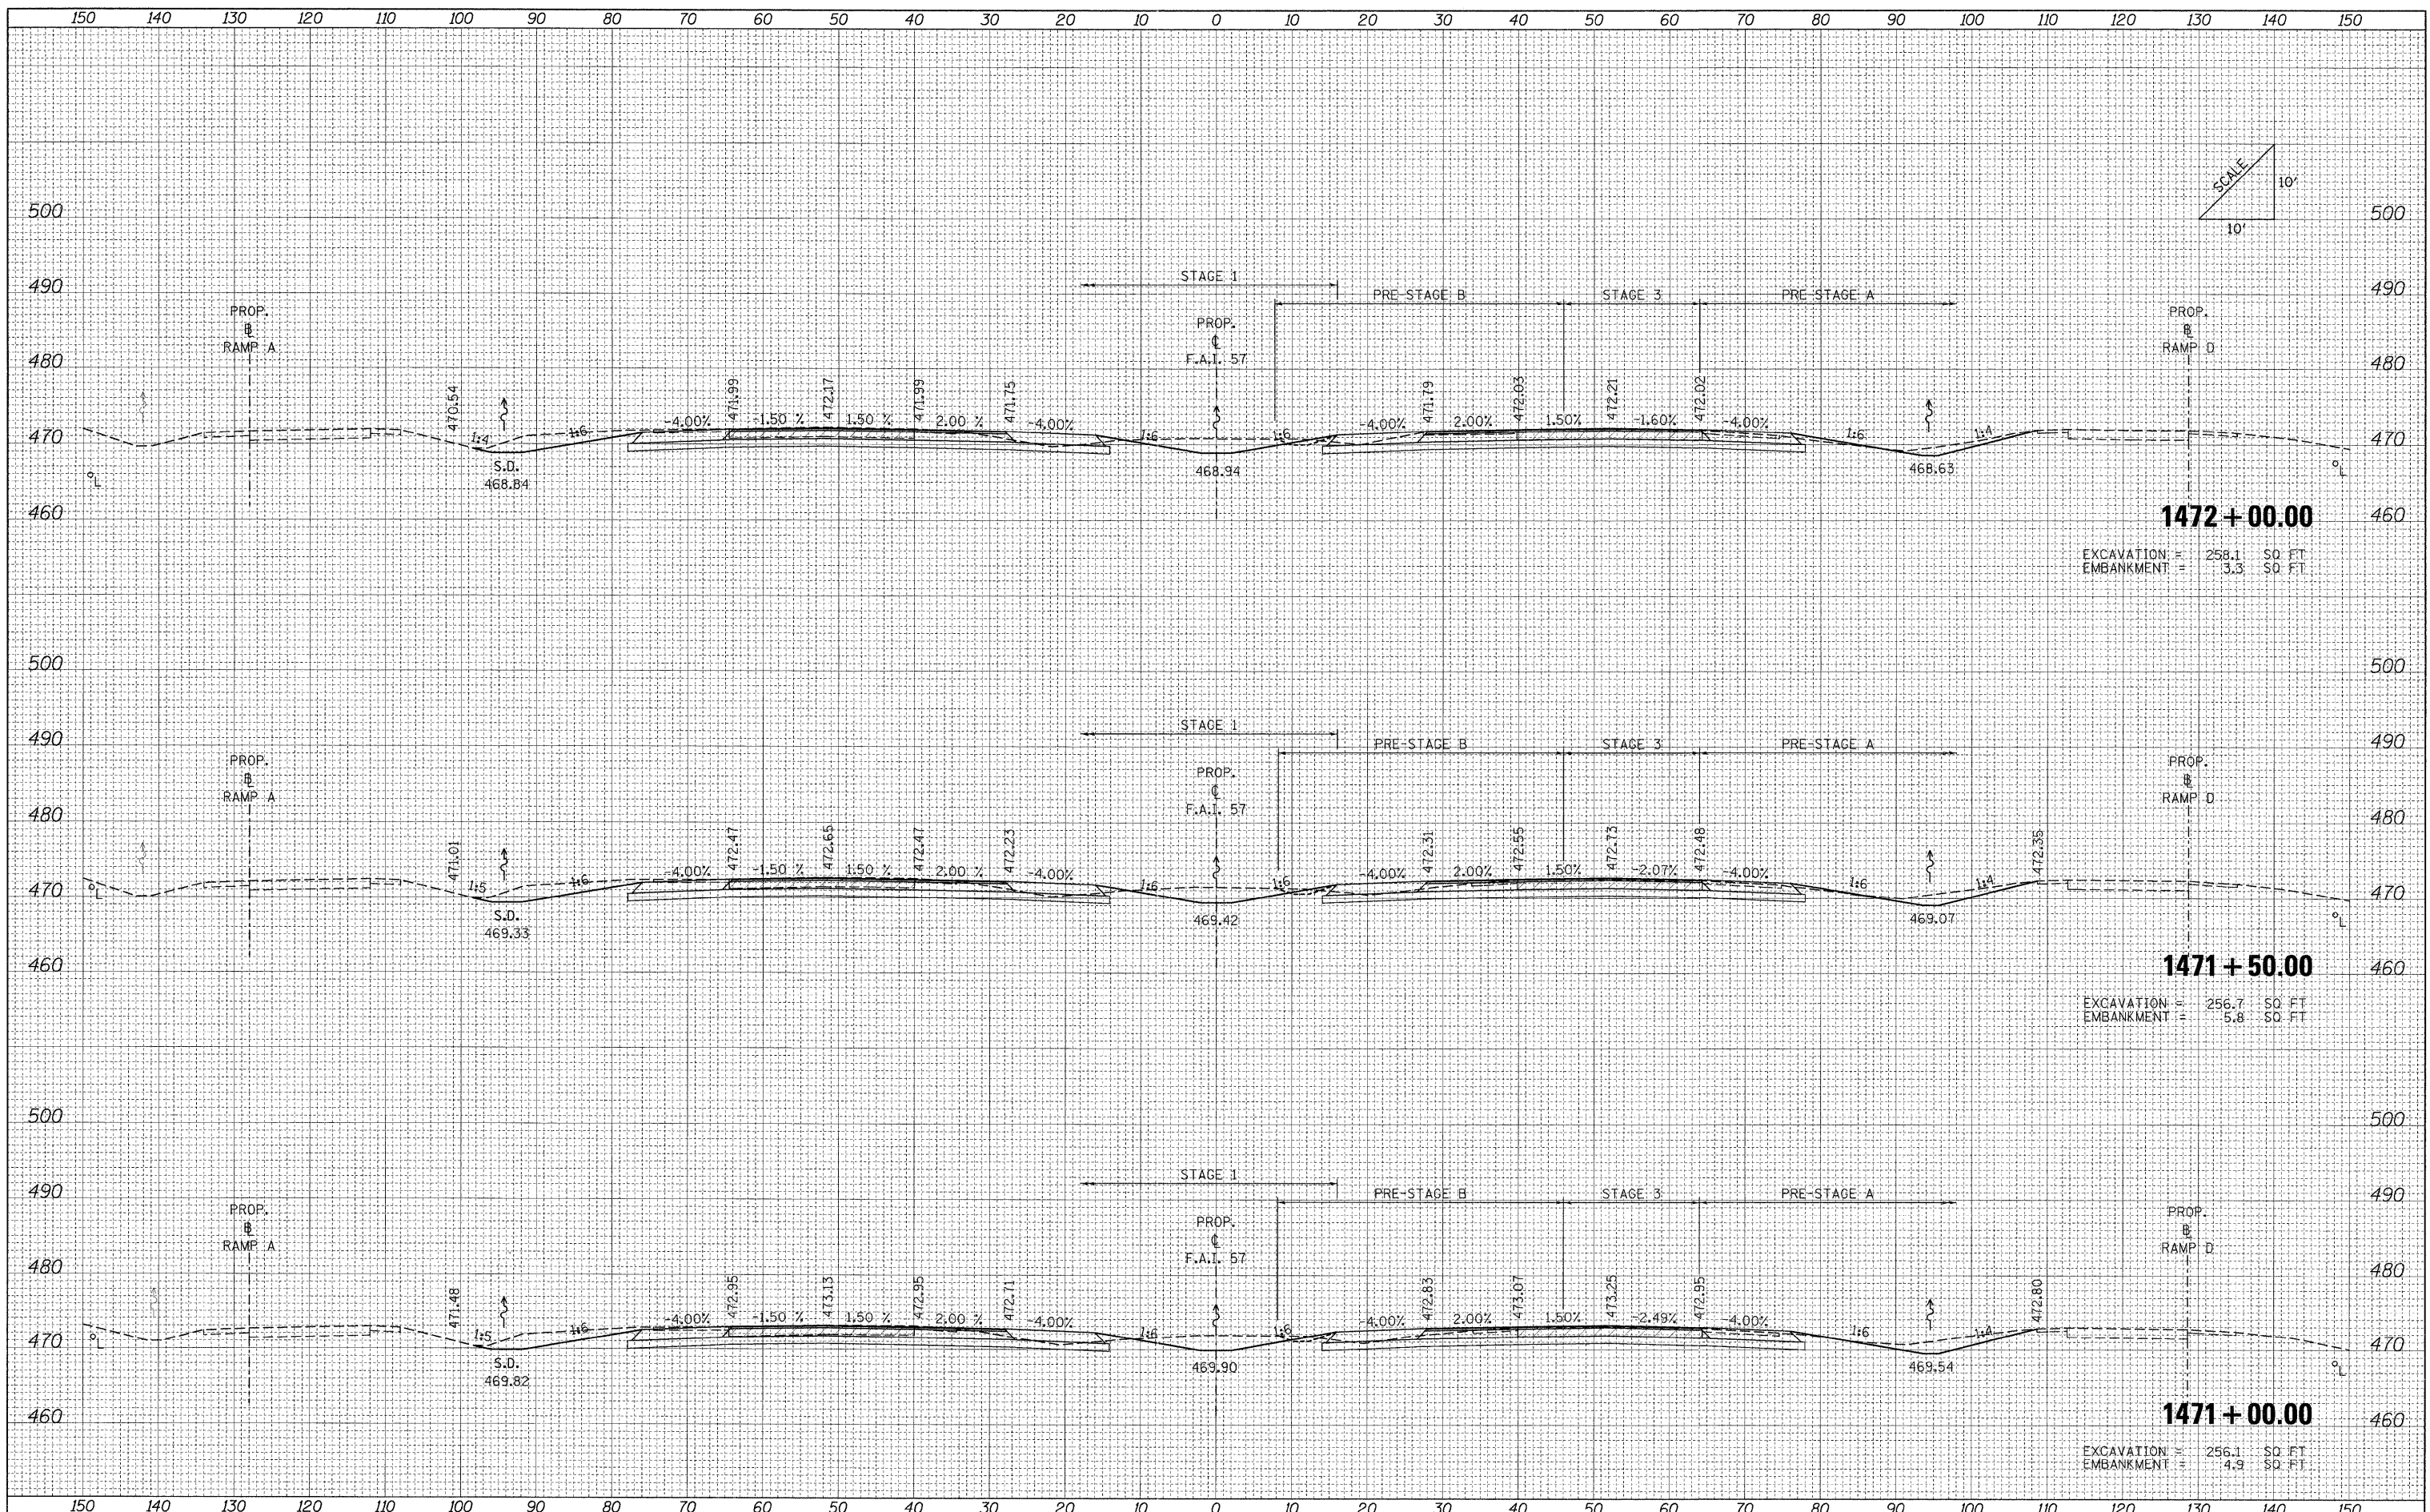

FILE NAME = ...D978182-sht-XCS.157.dgn	USER NAME = Rob Heady	DESIGNED - MJO	REVISED -	<b>STATE OF ILLINOIS DEPARTMENT OF TRANSPORTATION</b>	<b>CROSS SECTIONS: F.A.I. 57</b>	F.A. RTE.	SECTION	COUNTY	TOTAL SHEETS	SHEET NO.
		DRAWN - MJO	REVISED -			* XI-6-2HBK-2, HB-1,2; (IX-1R-1	WILLIAMSON	968	782	
		CHECKED - BJD	REVISED -			* F.A.I. 57 AND F.A.P. 331			CONTRACT NO. 78182	
		DATE - 10/07/11	REVISED -			FED. ROAD DIST. NO.	ILLINOIS FED. AID PROJECT			