


DATE	
BY	
FINAL SURVEY	
SHRINKED	
PLOTTED	
EMULATE	
NOTE BOOK	
AREAS CHECKED	
NO.	

DATE	
BY	
ORIGINAL SURVEY	
SHRINKED	
PLOTTED	
EMULATE	
NOTE BOOK	
AREAS CHECKED	
NO.	

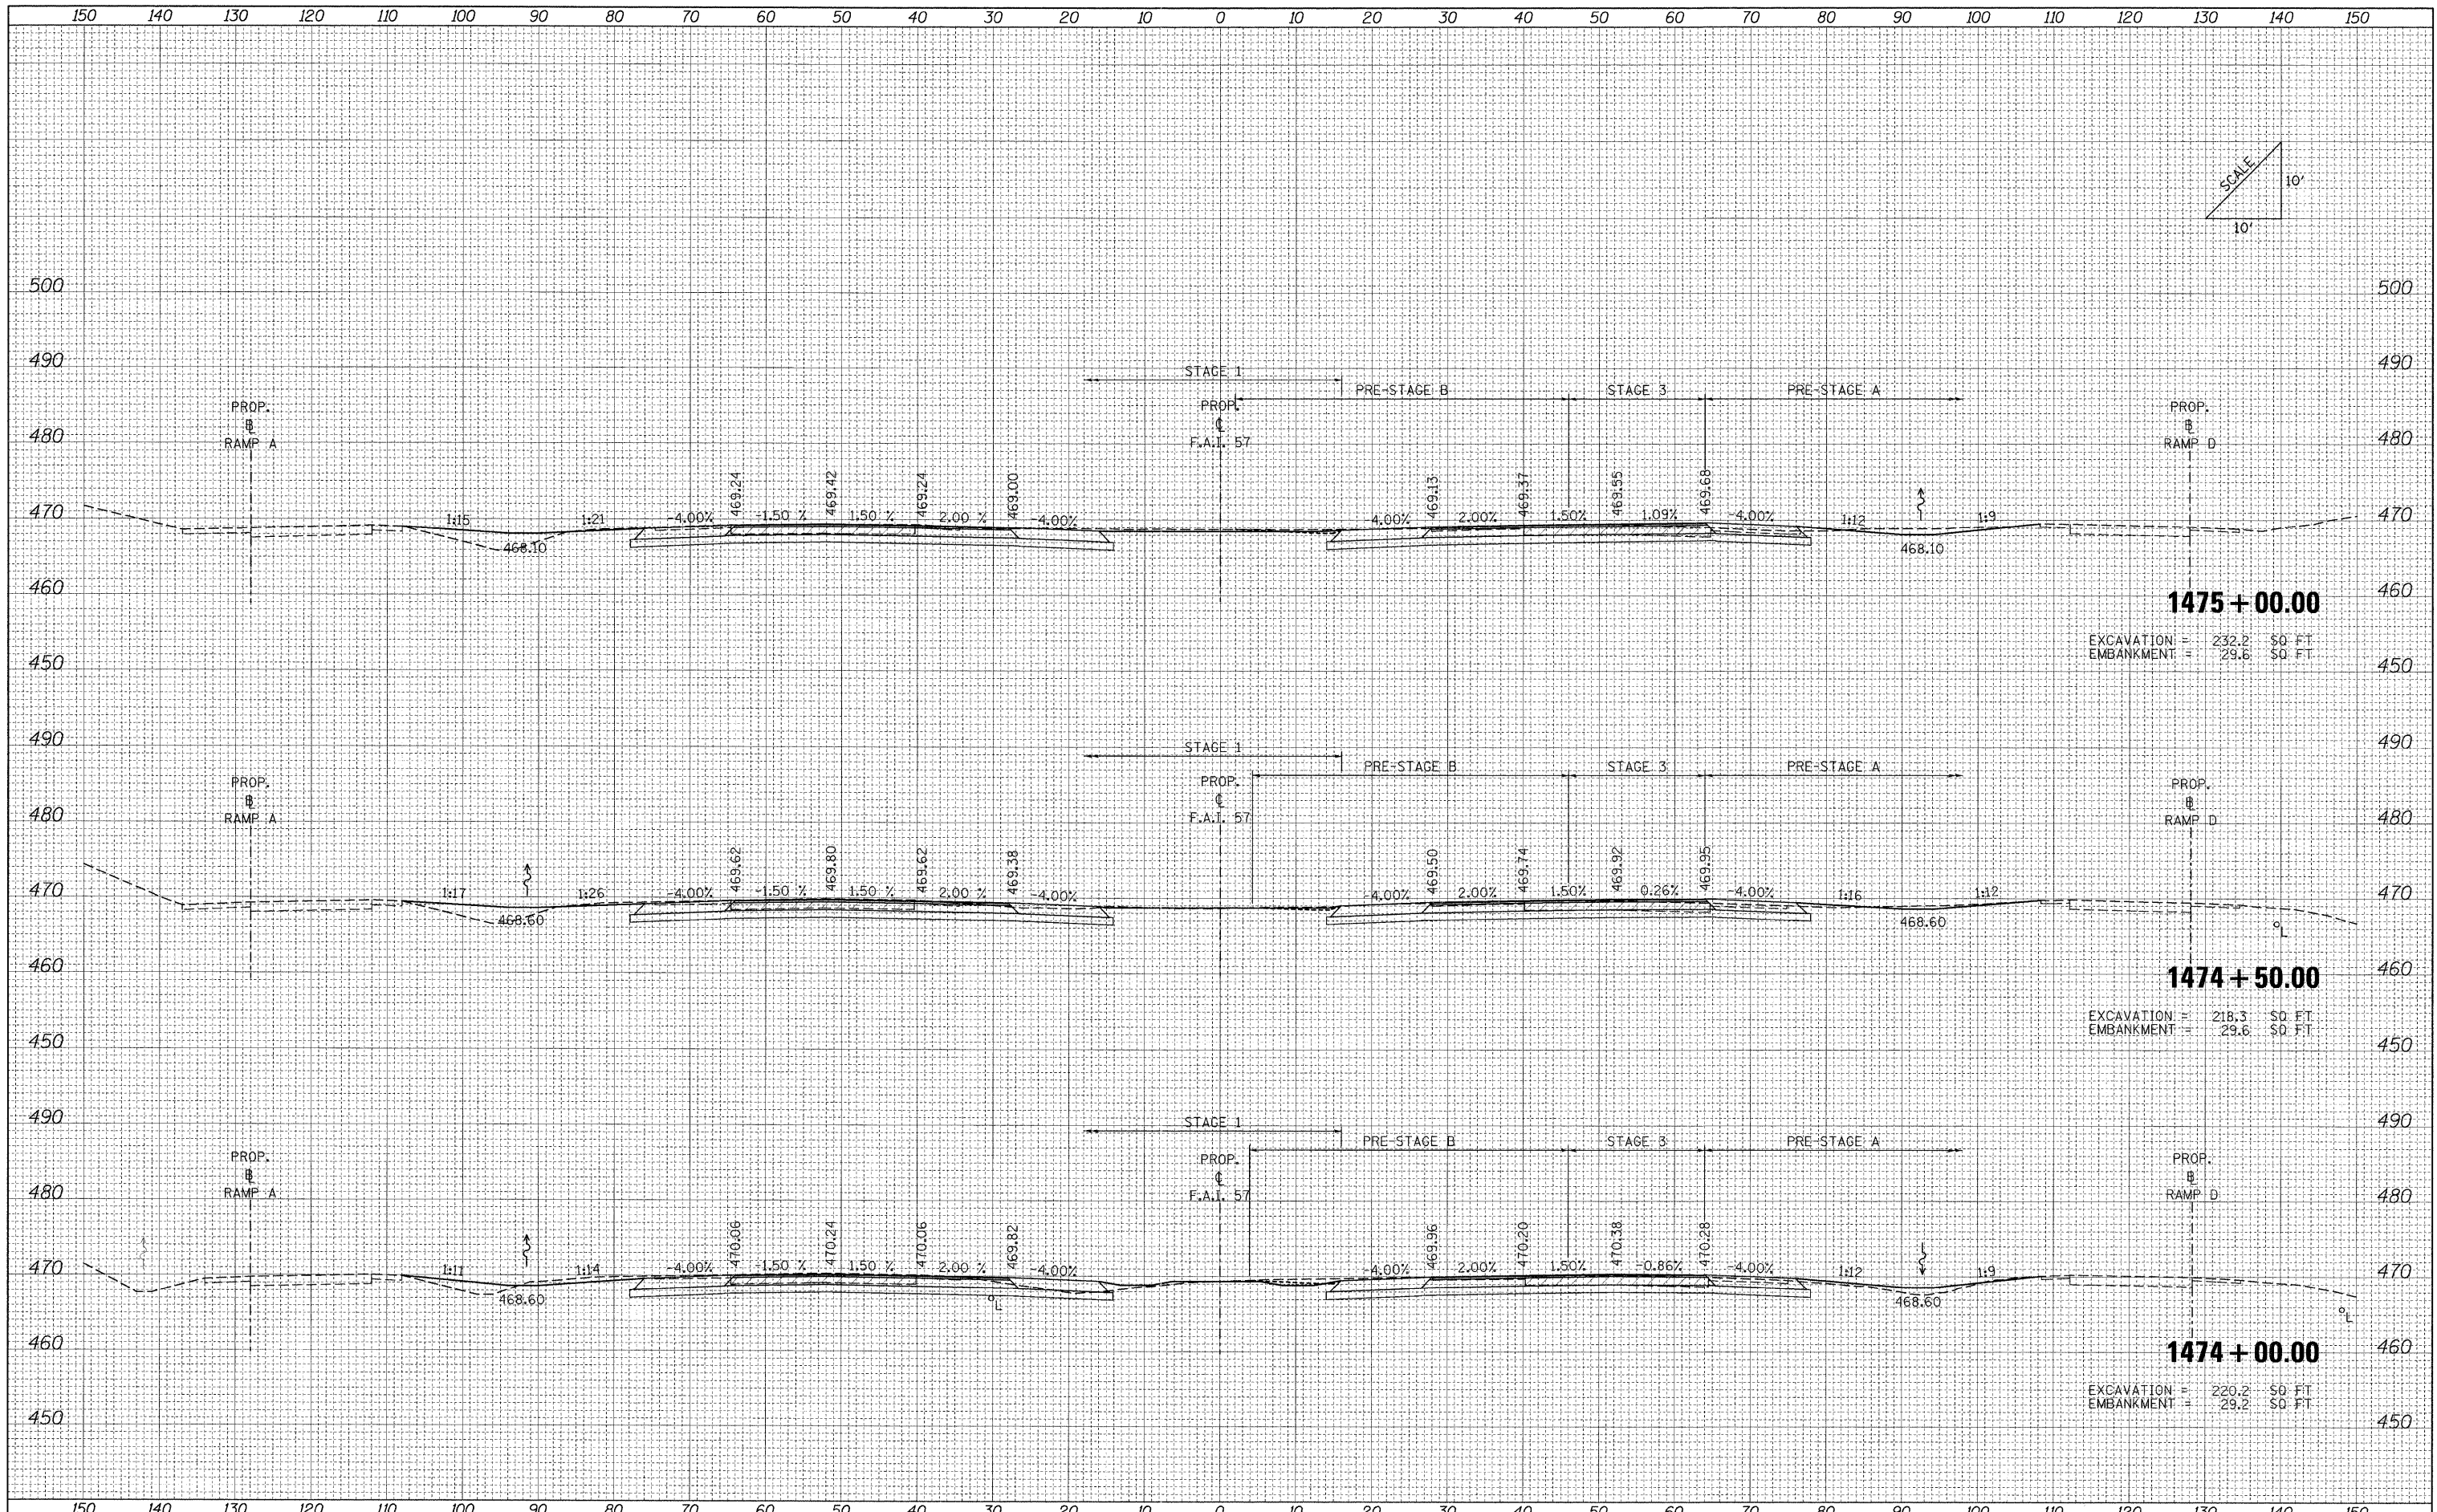

**1475 + 00.00**  
 EXCAVATION = 232.2 SQ. FT.  
 EMBANKMENT = 29.6 SQ. FT.

**1474 + 50.00**  
 EXCAVATION = 218.3 SQ. FT.  
 EMBANKMENT = 29.6 SQ. FT.

**1474 + 00.00**  
 EXCAVATION = 220.2 SQ. FT.  
 EMBANKMENT = 29.2 SQ. FT.

FILE NAME =	USER NAME = Rob Heady	DESIGNED - MJO	REVISED -	<b>STATE OF ILLINOIS DEPARTMENT OF TRANSPORTATION</b>	<b>CROSS SECTIONS: F.A.I. 57</b>			F.A. RTE.	SECTION	COUNTY	TOTAL SHEETS	SHEET NO.
...D978182-ahh-XCS_157.dgn		DRAWN - MJO	REVISED -					• (X1-6-2)HBK-2, HB-1,2; (1X-1R-1	WILLIAMSON	968	784	
		CHECKED - BJD	REVISED -					• F.A.I. 57 AND F.A.P. 331				
		DATE - 10/07/11	REVISED -					FED. ROAD DIST. NO.	ILLINOIS FED. AID PROJECT			
				SCALE:		SHEET NO. OF SHEETS		STA. 1474+00.00 TO STA. 1475+00.00				