


DATE	
BY	
FINAL SURVEY	
PLOTTED	
NOTE BOOK	
AREAS CHECKED	
NO.	

DATE	
BY	
ORIGINAL SURVEY	
PLOTTED	
NOTE BOOK	
AREAS CHECKED	
NO.	

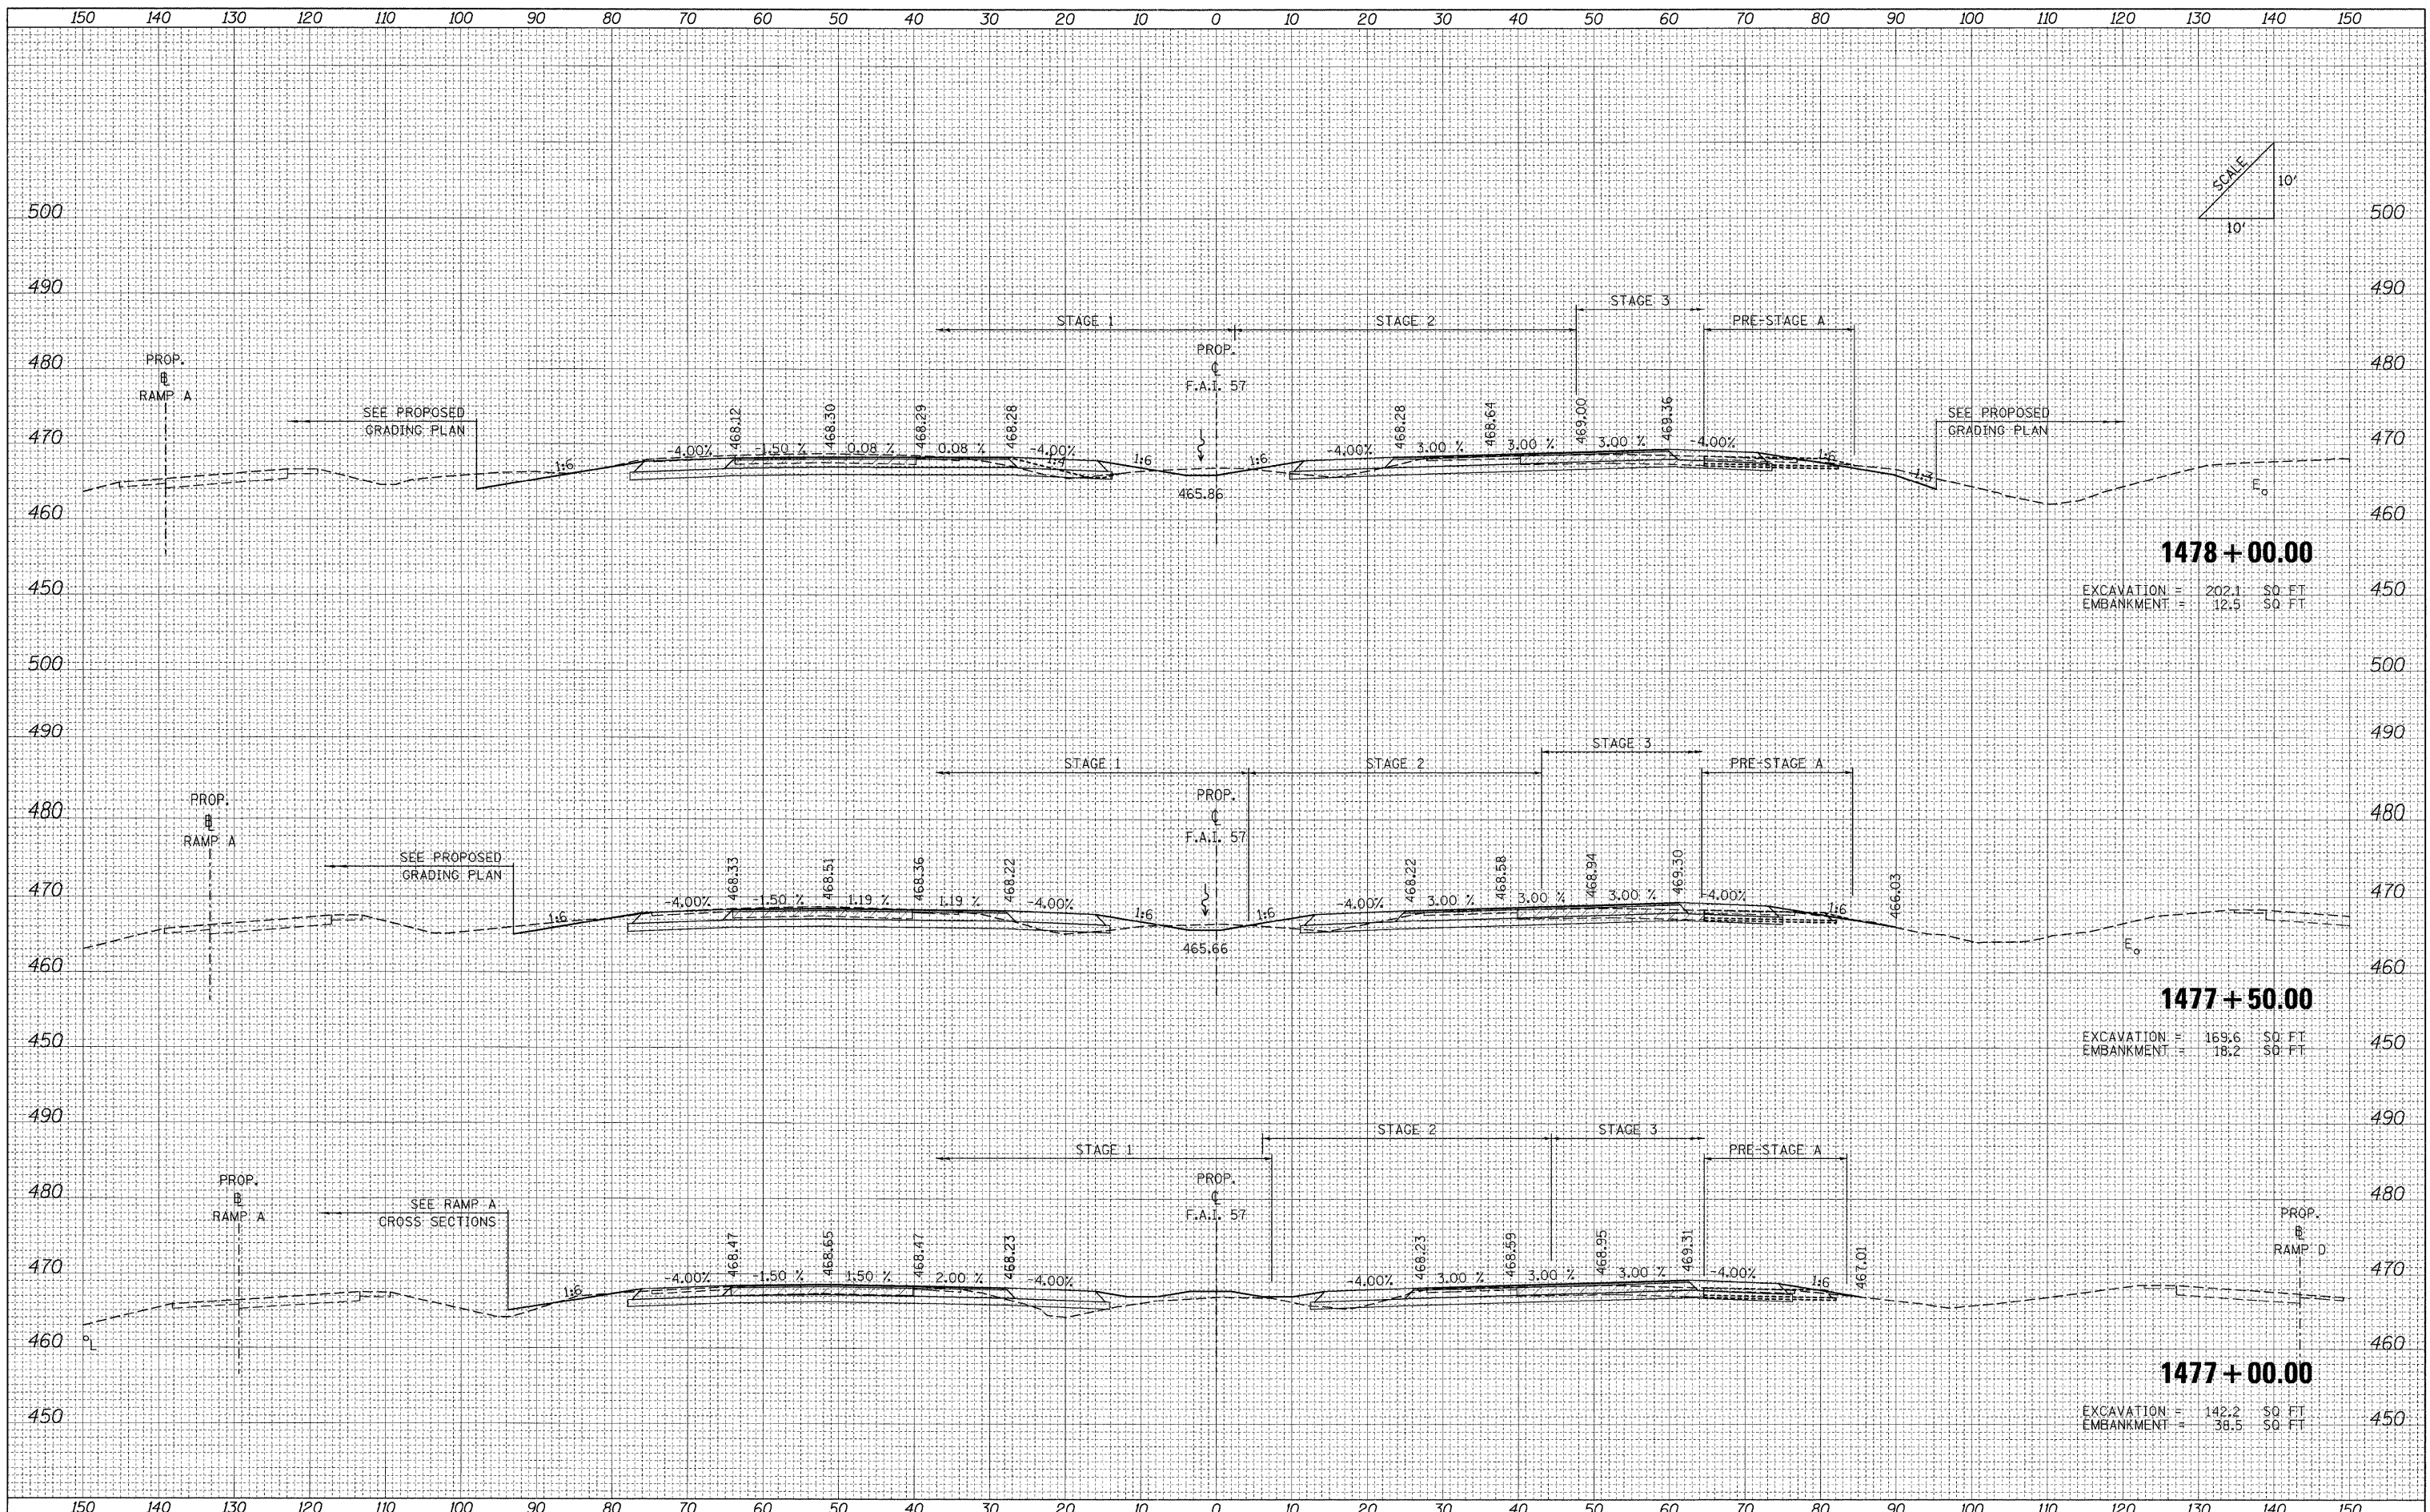

**1478 + 00.00**  
 EXCAVATION = 202.1 SQ. FT.  
 EMBANKMENT = 12.5 SQ. FT.

**1477 + 50.00**  
 EXCAVATION = 169.6 SQ. FT.  
 EMBANKMENT = 18.2 SQ. FT.

**1477 + 00.00**  
 EXCAVATION = 142.2 SQ. FT.  
 EMBANKMENT = 38.5 SQ. FT.

FILE NAME = ...D978182-ahh-XCS\_157.dgn

USER NAME = Rob Headly	DESIGNED - MJO	REVISED -
	DRAWN - MJO	REVISED -
	CHECKED - BJD	REVISED -
	DATE - 10/07/11	REVISED -

**STATE OF ILLINOIS  
 DEPARTMENT OF TRANSPORTATION**

**CROSS SECTIONS: F.A.I. 57**

SCALE: SHEET NO. OF SHEETS STA. 1477+00.00 TO STA. 1478+00.00

F.A. RTE.	SECTION	COUNTY	TOTAL SHEETS	SHEET NO.
*	(X1-6-2)HBK-2, HB-1,2; (1X-1R-1	WILLIAMSON	968	786
*	F.A.I. 57 AND F.A.P. 331	CONTRACT NO. 78182		
FED. ROAD DIST. NO. ILLINOIS FED. AID PROJECT				