


DATE	
BY	
FINAL SURVEY	
SURVEYED	
PLOTTED	
NOTE BOOK	
AREAS CHECKED	
NO.	

DATE	
BY	
ORIGINAL SURVEY	
SURVEYED	
PLOTTED	
NOTE BOOK	
AREAS CHECKED	
NO.	

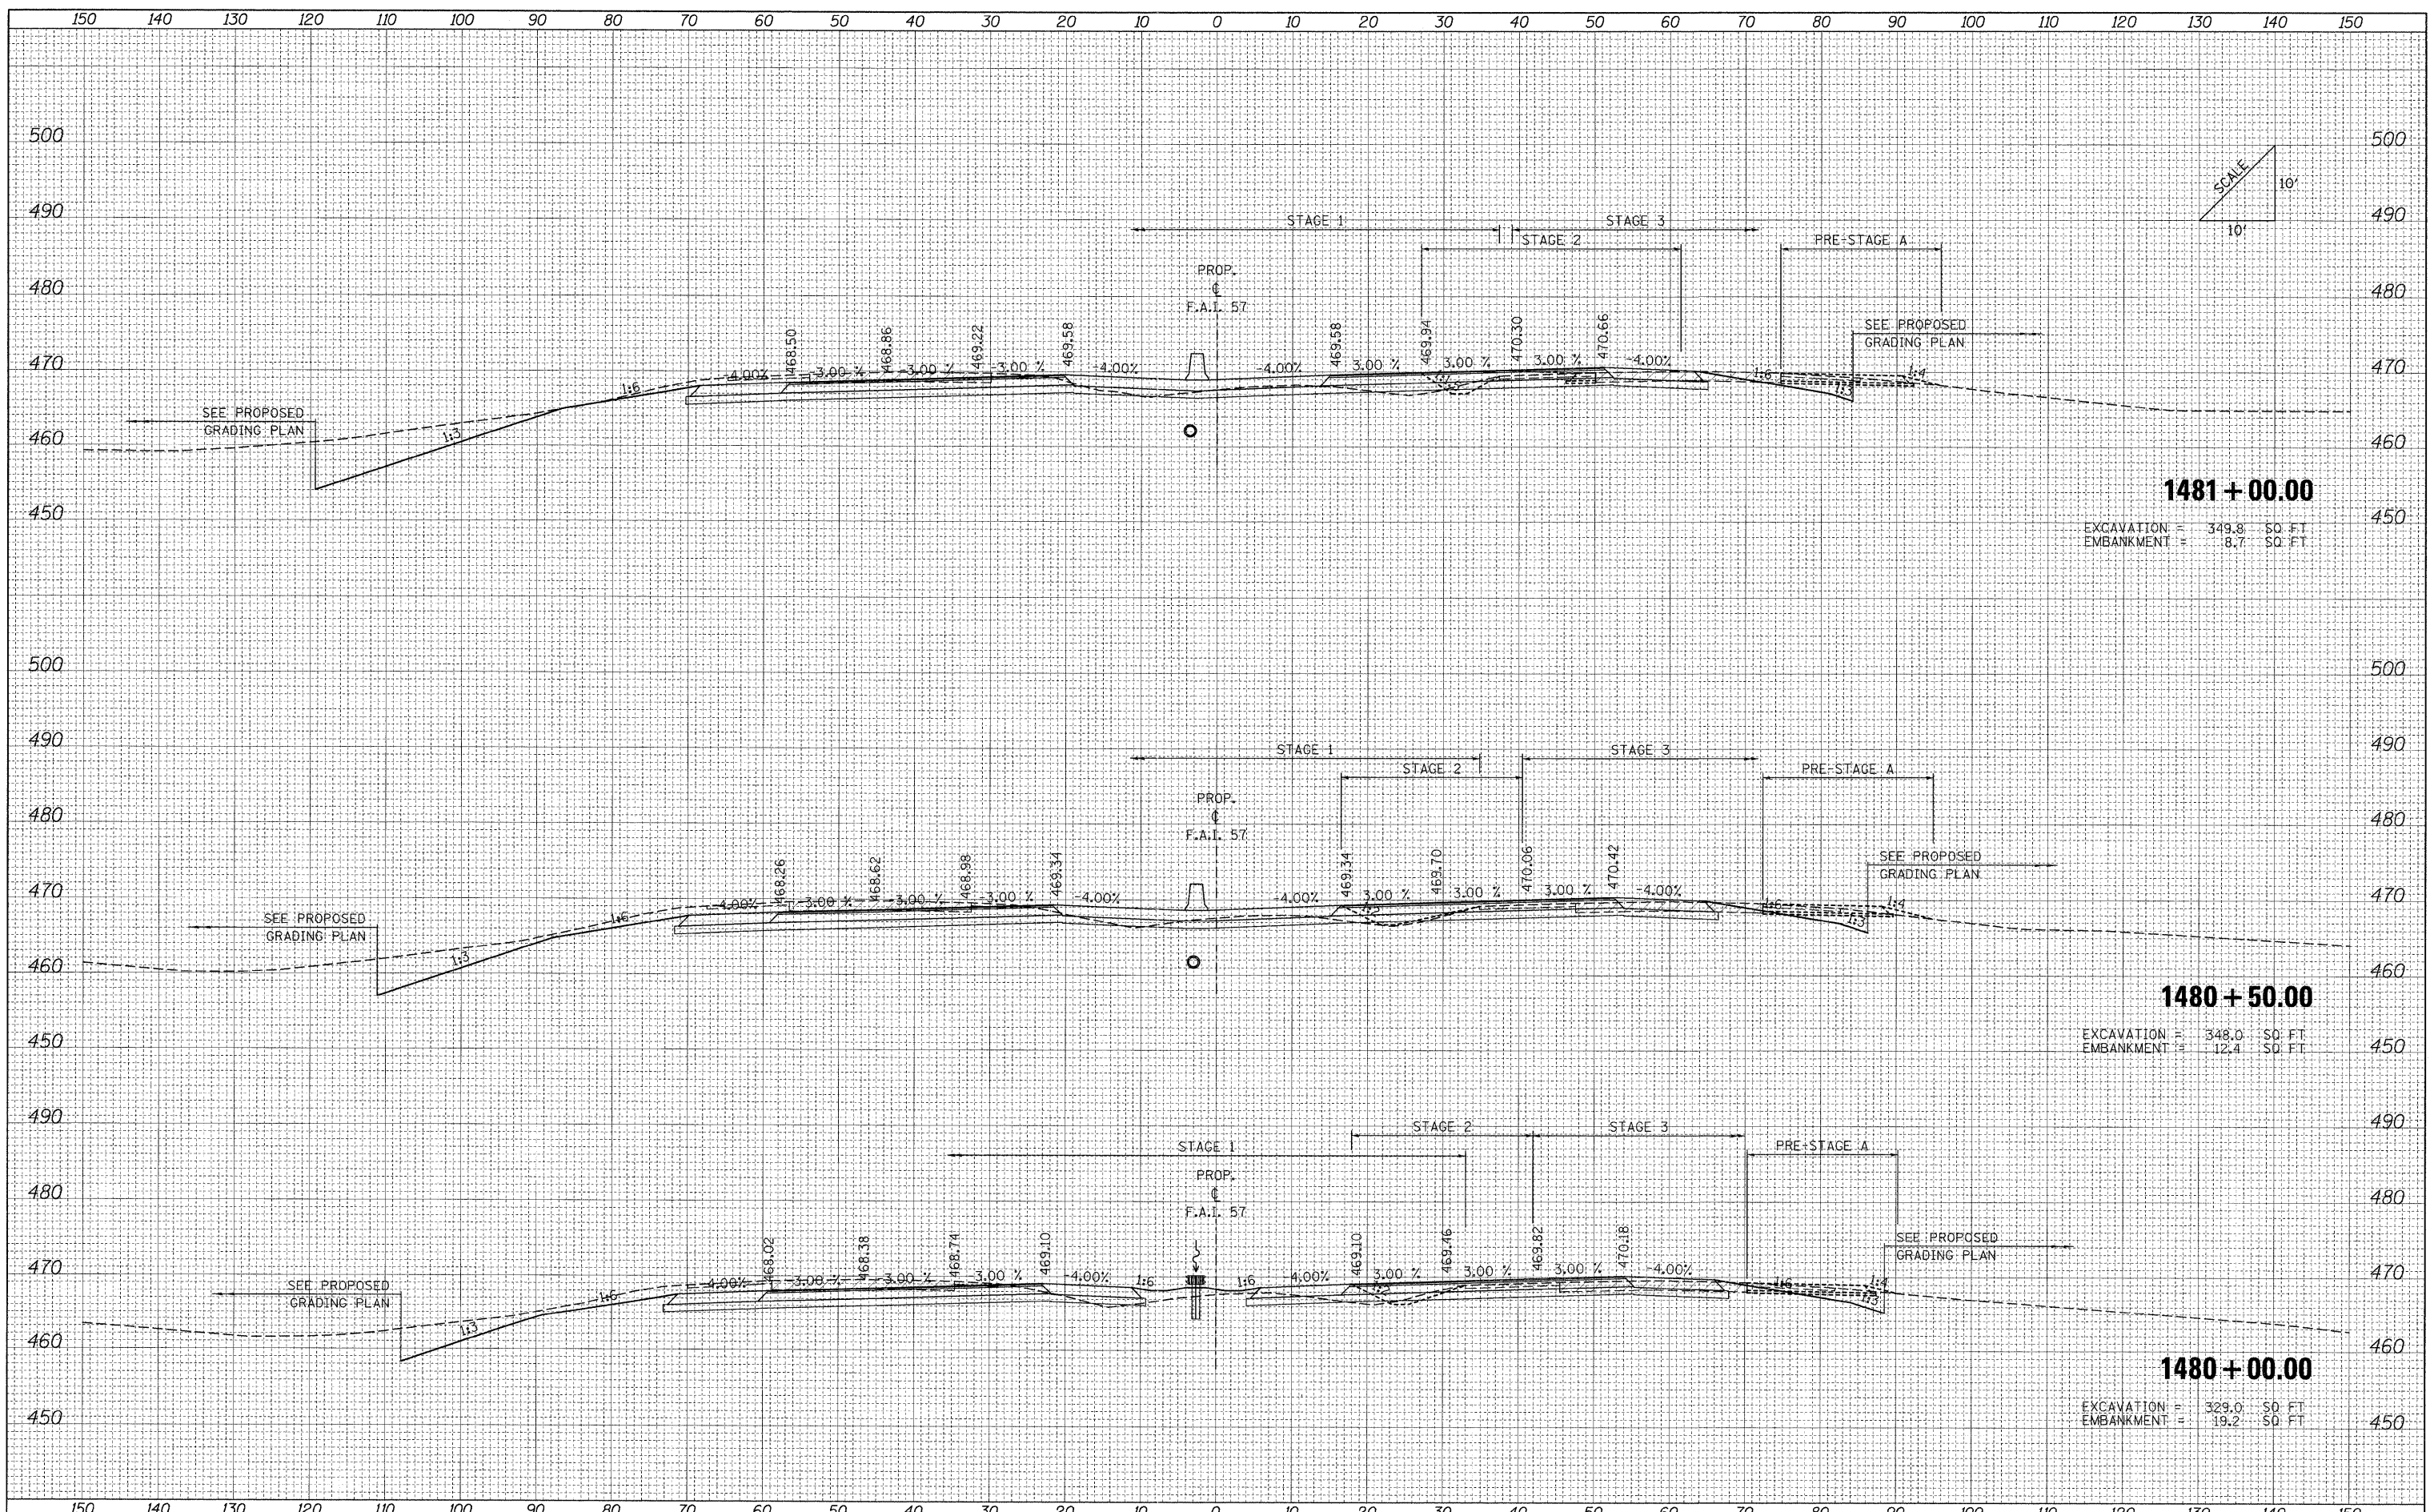

FILE NAME =	USER NAME = Rob Heady	DESIGNED - MJO	REVISED -	STATE OF ILLINOIS DEPARTMENT OF TRANSPORTATION	CROSS SECTIONS: F.A.I. 57				F.A. RTE.	SECTION	COUNTY	TOTAL SHEETS	SHEET NO.	
...\\D978182-sh-t-XCS_157.dgn		DRAWN - MJO	REVISED -		SCALE:	SHEET NO.	OF	SHEETS	STA. 1480+00.00 TO STA. 1481+00.00	• (X1-6-2)HBK-2, HB-1,2; (X-1R-1	WILLIAMSON	968	788	
		CHECKED - BJD	REVISED -							• F.A.I. 57 AND F.A.P. 331				CONTRACT NO. 78182
		DATE - 10/07/11	REVISED -							FED. ROAD DIST. NO.	ILLINOIS FED. AID PROJECT			