


FINAL SURVEY	DATE
SURVEYED	BY
PLOTTED	
NOTE BOOK	
AREAS	
CHECKED	
NO.	

ORIGINAL SURVEY	DATE
SURVEYED	BY
PLOTTED	
NOTE BOOK	
AREAS	
CHECKED	
NO.	

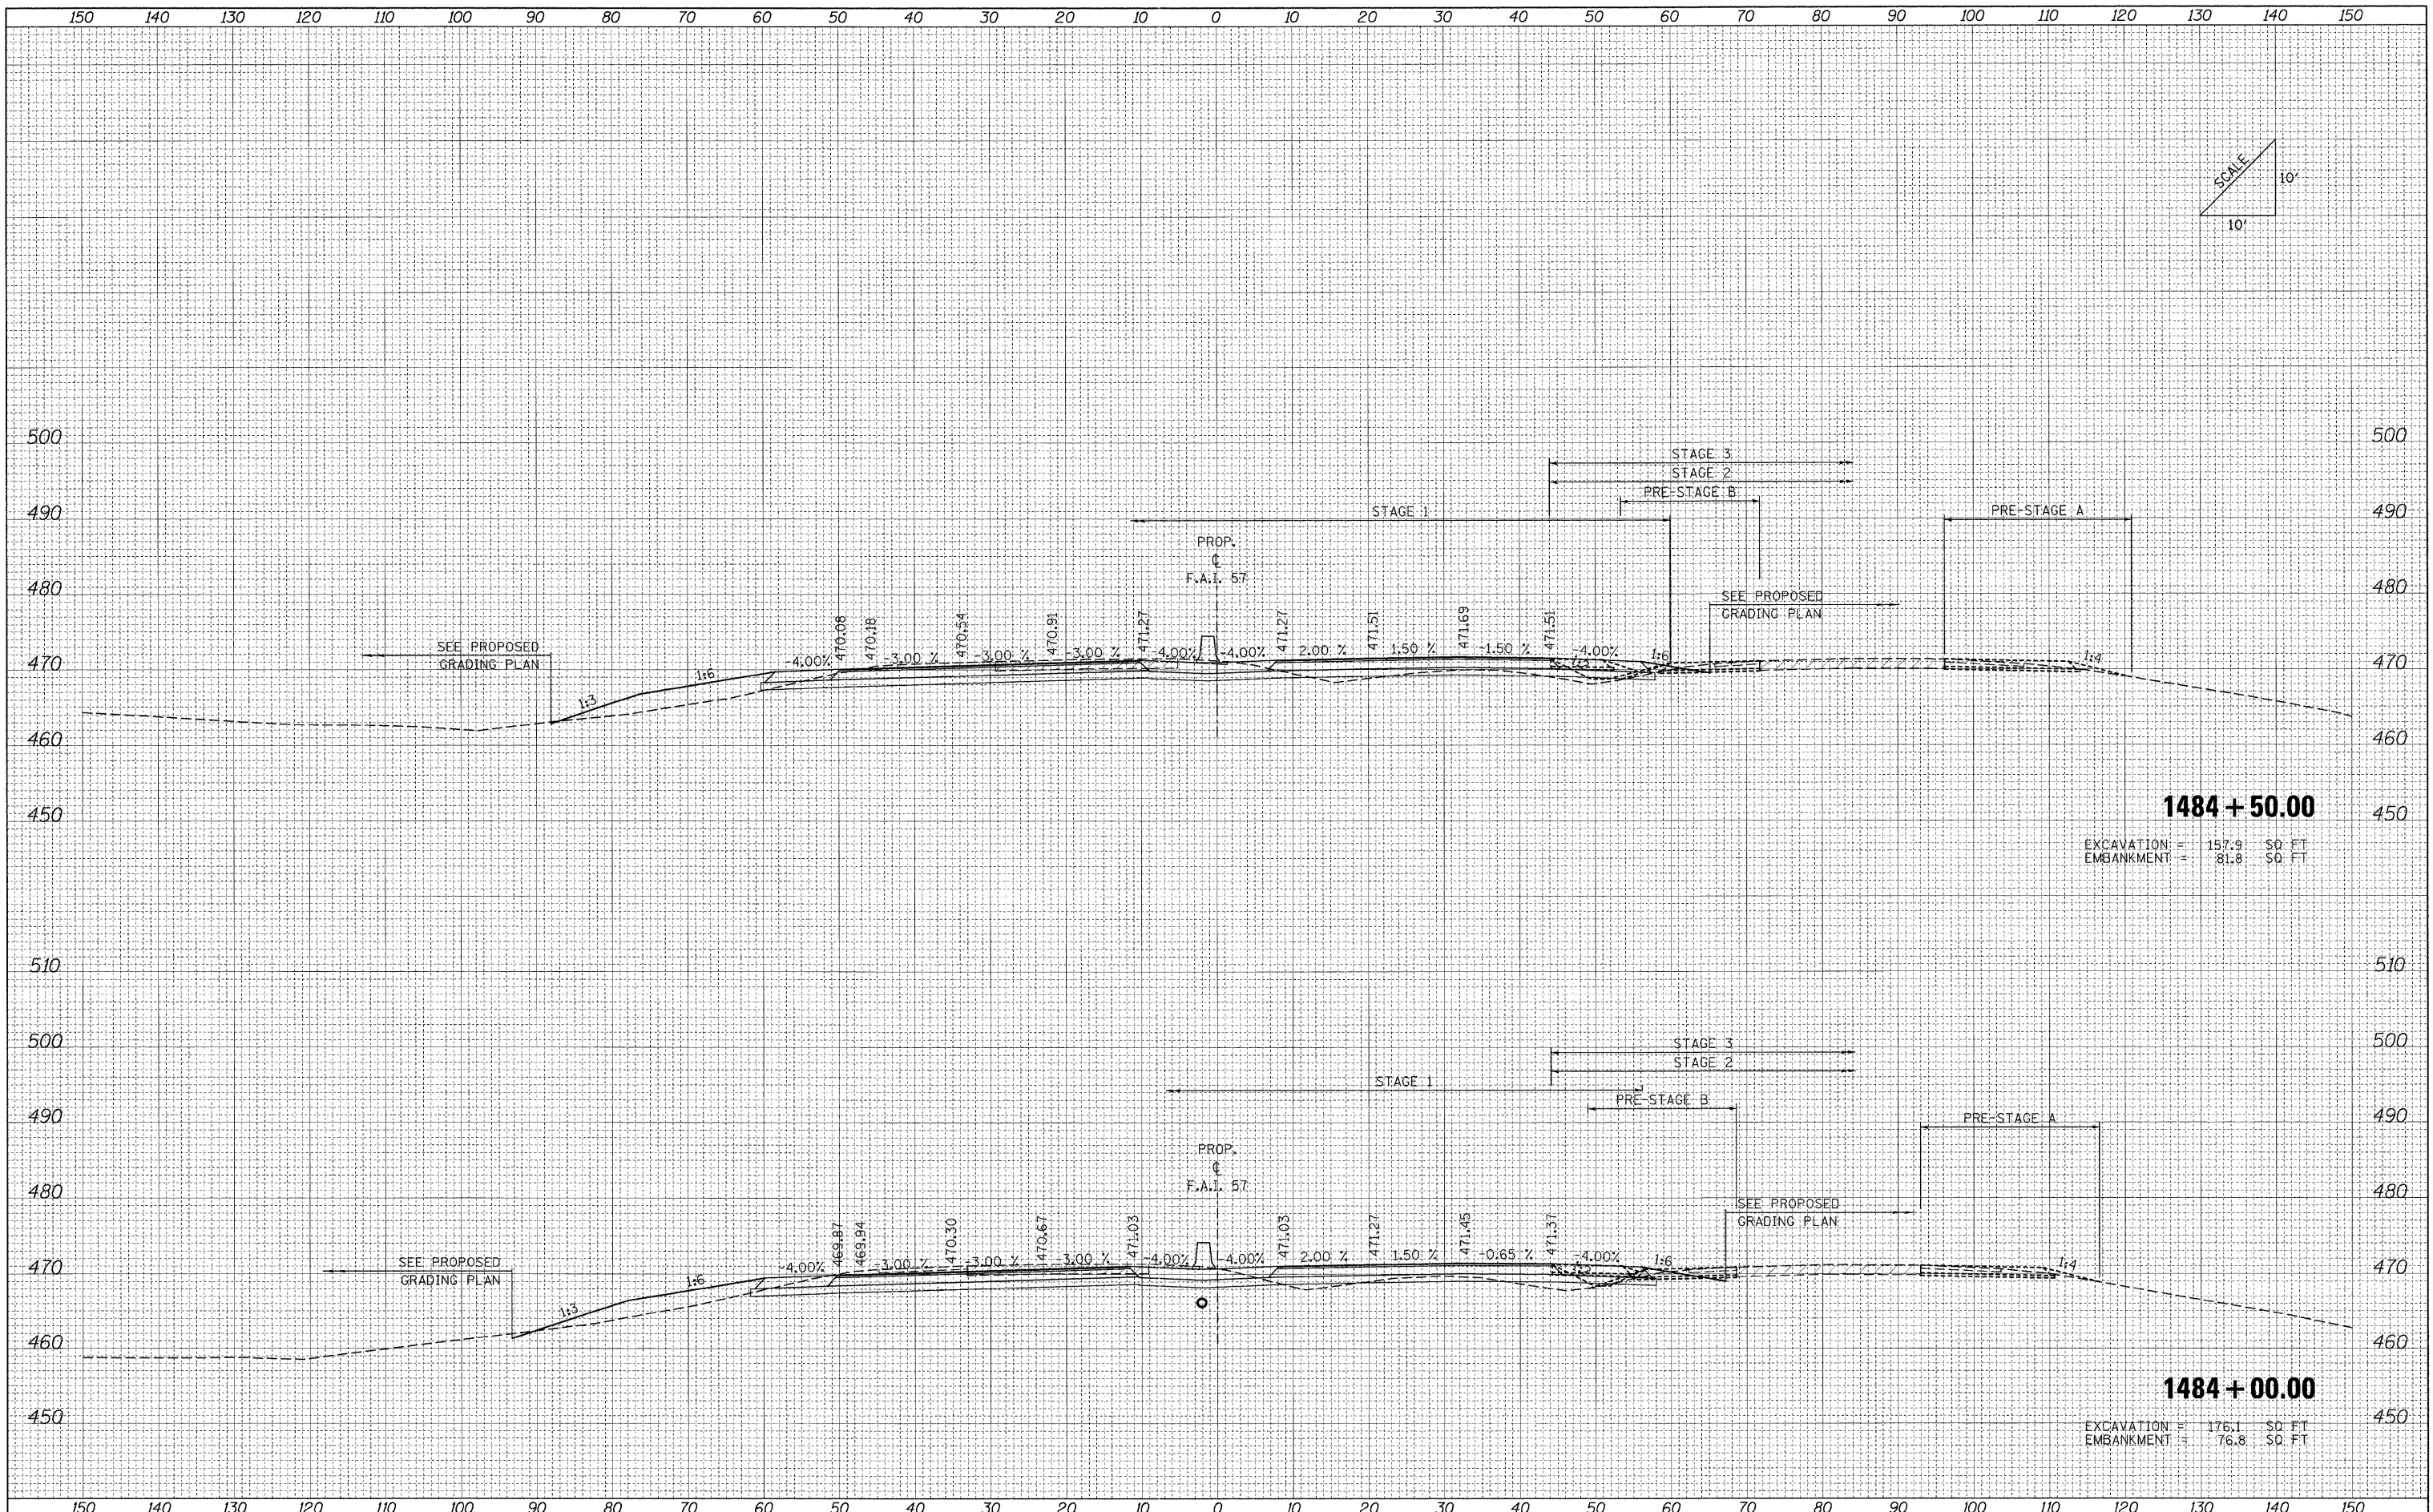

1484 + 50.00
 EXCAVATION = 157.9 SQ. FT.
 EMBANKMENT = 81.8 SQ. FT.

1484 + 00.00
 EXCAVATION = 176.1 SQ. FT.
 EMBANKMENT = 76.8 SQ. FT.

FILE NAME = ...D976182-sht-XCS_157.dgn
 USER NAME = Rob Heady

DESIGNED - MJO	REVISED -
DRAWN - MJO	REVISED -
CHECKED - BJD	REVISED -
DATE - 10/07/11	REVISED -

**STATE OF ILLINOIS
 DEPARTMENT OF TRANSPORTATION**

CROSS SECTIONS: F.A.I. 57

SCALE: SHEET NO. OF SHEETS STA. 1484+00.00 TO STA. 1484+50.00

F.A. RTE.	SECTION	COUNTY	TOTAL SHEETS	SHEET NO.
* (X1-6-2)HBK-2, HB-1,2; (1X-1)R-1		WILLIAMSON	968	791
* F.A.I. 57 AND F.A.P. 331				CONTRACT NO. 78182
FED. ROAD DIST. NO.	ILLINOIS FED. AID PROJECT			