


DATE	
BY	
FINAL SURVEY	
SURVEYED	
PLOTTED	
NOTE BOOK	
AREAS CHECKED	
NO.	

DATE	
BY	
ORIGINAL SURVEY	
SURVEYED	
PLOTTED	
NOTE BOOK	
AREAS CHECKED	
NO.	

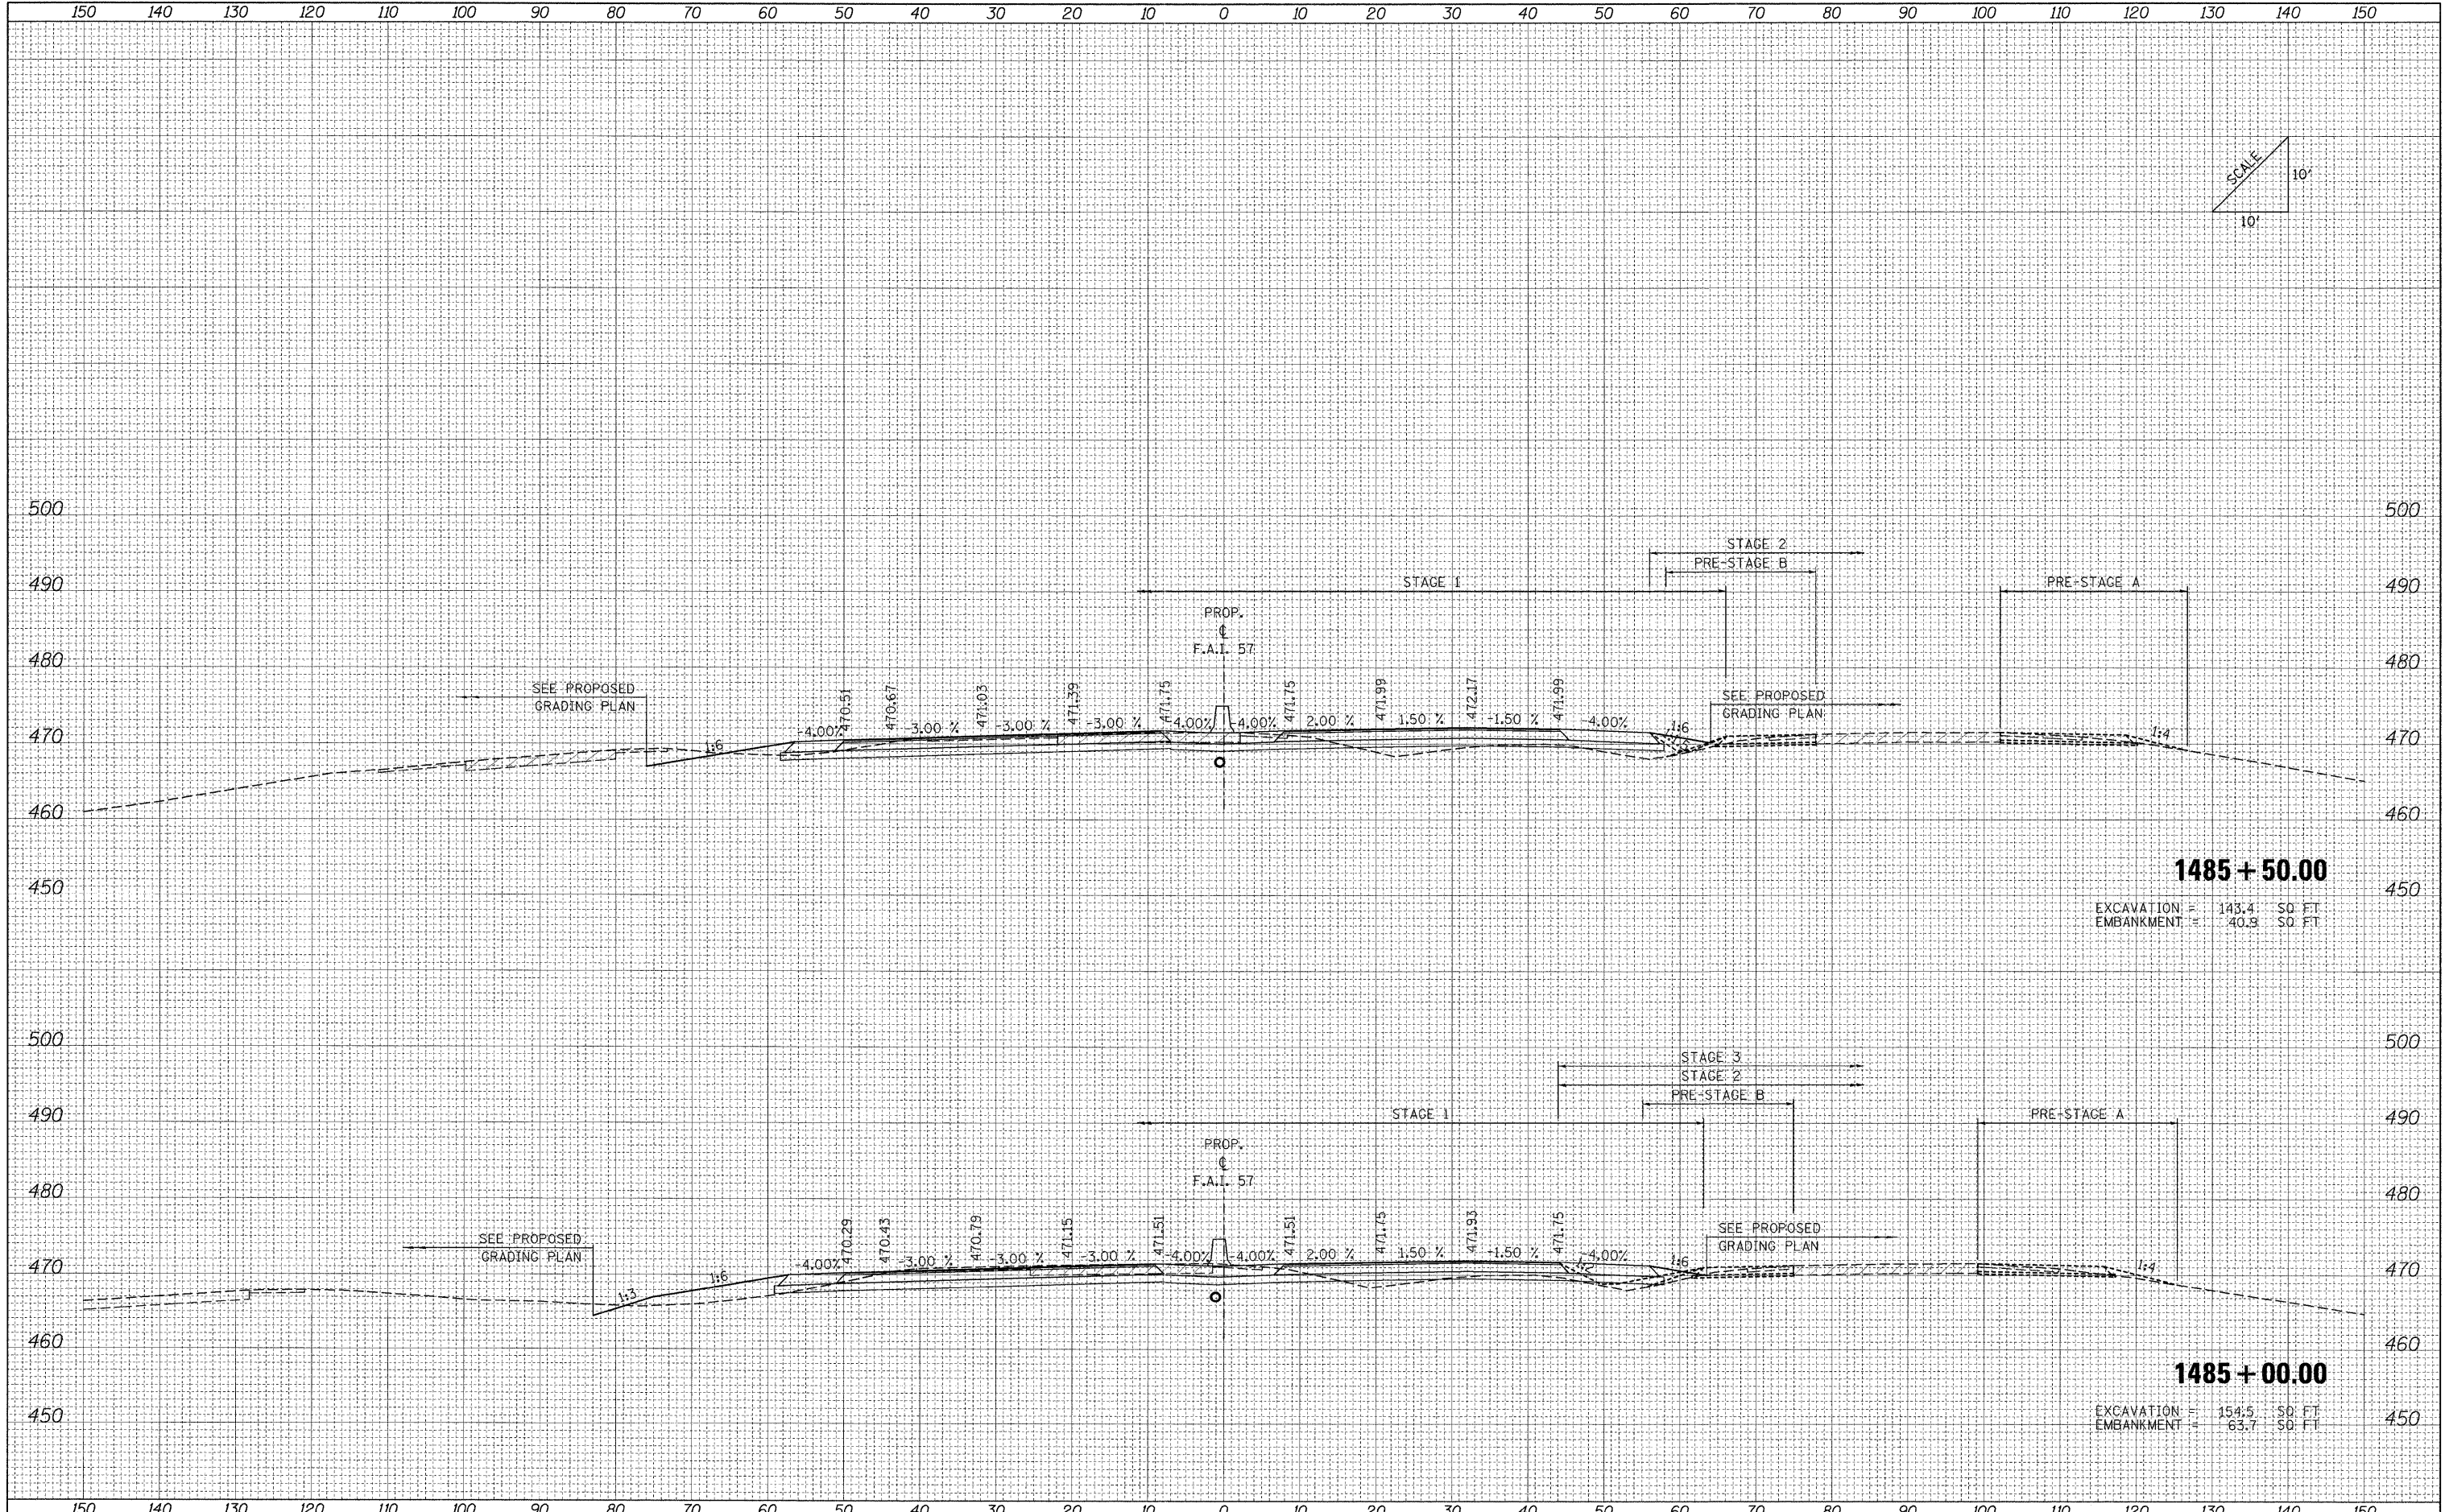

1485 + 50.00
 EXCAVATION = 143.4 SQ FT
 EMBANKMENT = 40.8 SQ FT

1485 + 00.00
 EXCAVATION = 154.5 SQ FT
 EMBANKMENT = 63.7 SQ FT

FILE NAME = ...D978182-eh-t-XCS.157.dgn	USER NAME = Rob Heady	DESIGNED - MJO	REVISED -	STATE OF ILLINOIS DEPARTMENT OF TRANSPORTATION	CROSS SECTIONS: F.A.I. 57			F.A. RTE.	SECTION	COUNTY	TOTAL SHEETS	SHEET NO.
		DRAWN - MJO	REVISED -		• (X1-6-2)HBK-2, HB-1,2; (IX-1R-1	WILLIAMSON	968	792				
		CHECKED - BJD	REVISED -		• F.A.I. 57 AND F.A.P. 331			CONTRACT NO. 78182				
		DATE - 10/07/11	REVISED -		FED. ROAD DIST. NO.	ILLINOIS FED. AID PROJECT						
				SCALE:	SHEET NO.	OF	SHEETS	STA. 1485+00.00 TO STA. 1485+50.00				