


|              |      |
|--------------|------|
| FINAL SURVEY | DATE |
| SURVEYED     | BY   |
| PLOTTED      |      |
| NOTE BOOK    |      |
| AREAS        |      |
| CHECKED      |      |
| NO.          |      |

|                 |      |
|-----------------|------|
| ORIGINAL SURVEY | DATE |
| SURVEYED        | BY   |
| PLOTTED         |      |
| NOTE BOOK       |      |
| AREAS           |      |
| CHECKED         |      |
| NO.             |      |

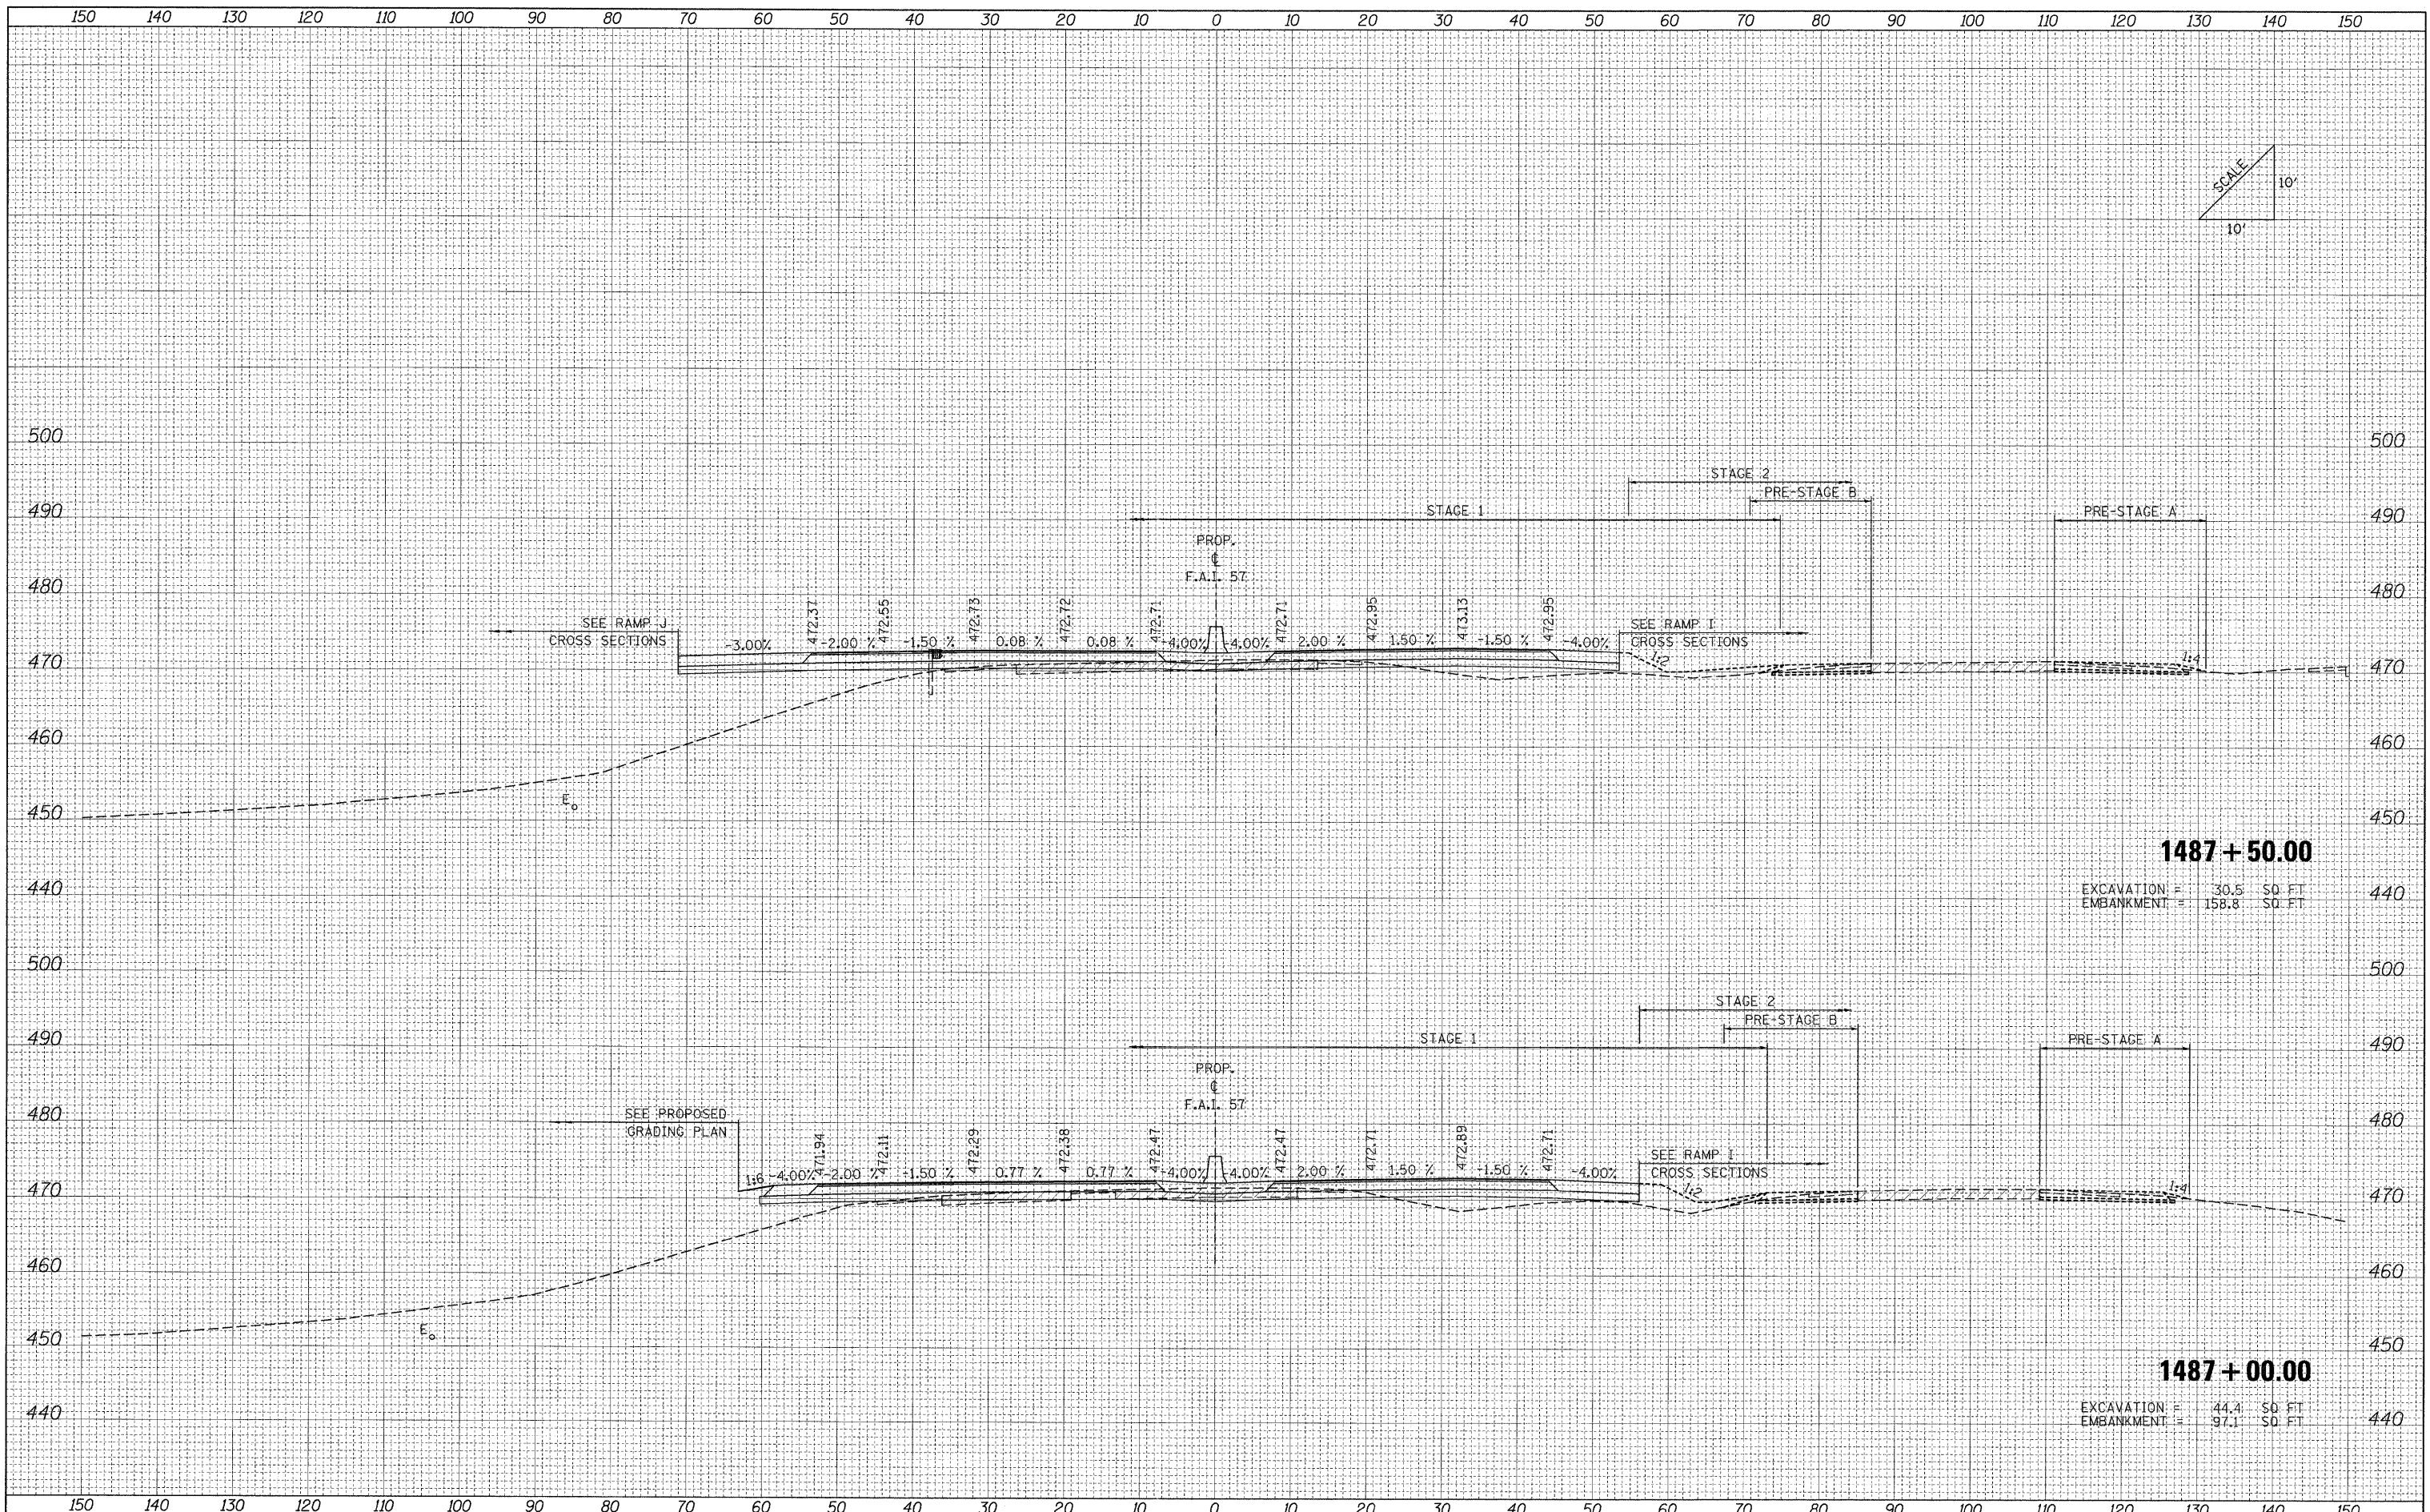

**1487+50.00**  
 EXCAVATION = 30.5 SQ. FT.  
 EMBANKMENT = 158.8 SQ. FT.

**1487+00.00**  
 EXCAVATION = 44.4 SQ. FT.  
 EMBANKMENT = 97.1 SQ. FT.

FILE NAME = ...D978182-shr-XCS.157.dgn

USER NAME = Rob Healy  
 DESIGNED - MJO  
 DRAWN - MJO  
 CHECKED - BJD  
 DATE - 10/07/11

REVISED -  
 REVISED -  
 REVISED -  
 REVISED -

**STATE OF ILLINOIS  
 DEPARTMENT OF TRANSPORTATION**

**CROSS SECTIONS: F.A.I. 57**

SCALE: SHEET NO. OF SHEETS STA. 1487+00.00 TO STA. 1487+50.00

| F.A. RTE.                       | SECTION                   | COUNTY | TOTAL SHEETS | SHEET NO. |
|---------------------------------|---------------------------|--------|--------------|-----------|
| • XI-6-2HBK-2, HB-1,2; (IX-1R-1 | WILLIAMSON                | 968    | 794          |           |
| • F.A.I. 57 AND F.A.P. 331      | CONTRACT NO. 78182        |        |              |           |
| FED. ROAD DIST. NO.             | ILLINOIS FED. AID PROJECT |        |              |           |