


DATE	
BY	
FINAL SURVEY	
SURVEYED	
PLOTTED	
NOTE BOOK	
AREAS CHECKED	
NO.	

DATE	
BY	
ORIGINAL SURVEY	
SURVEYED	
PLOTTED	
NOTE BOOK	
AREAS CHECKED	
NO.	

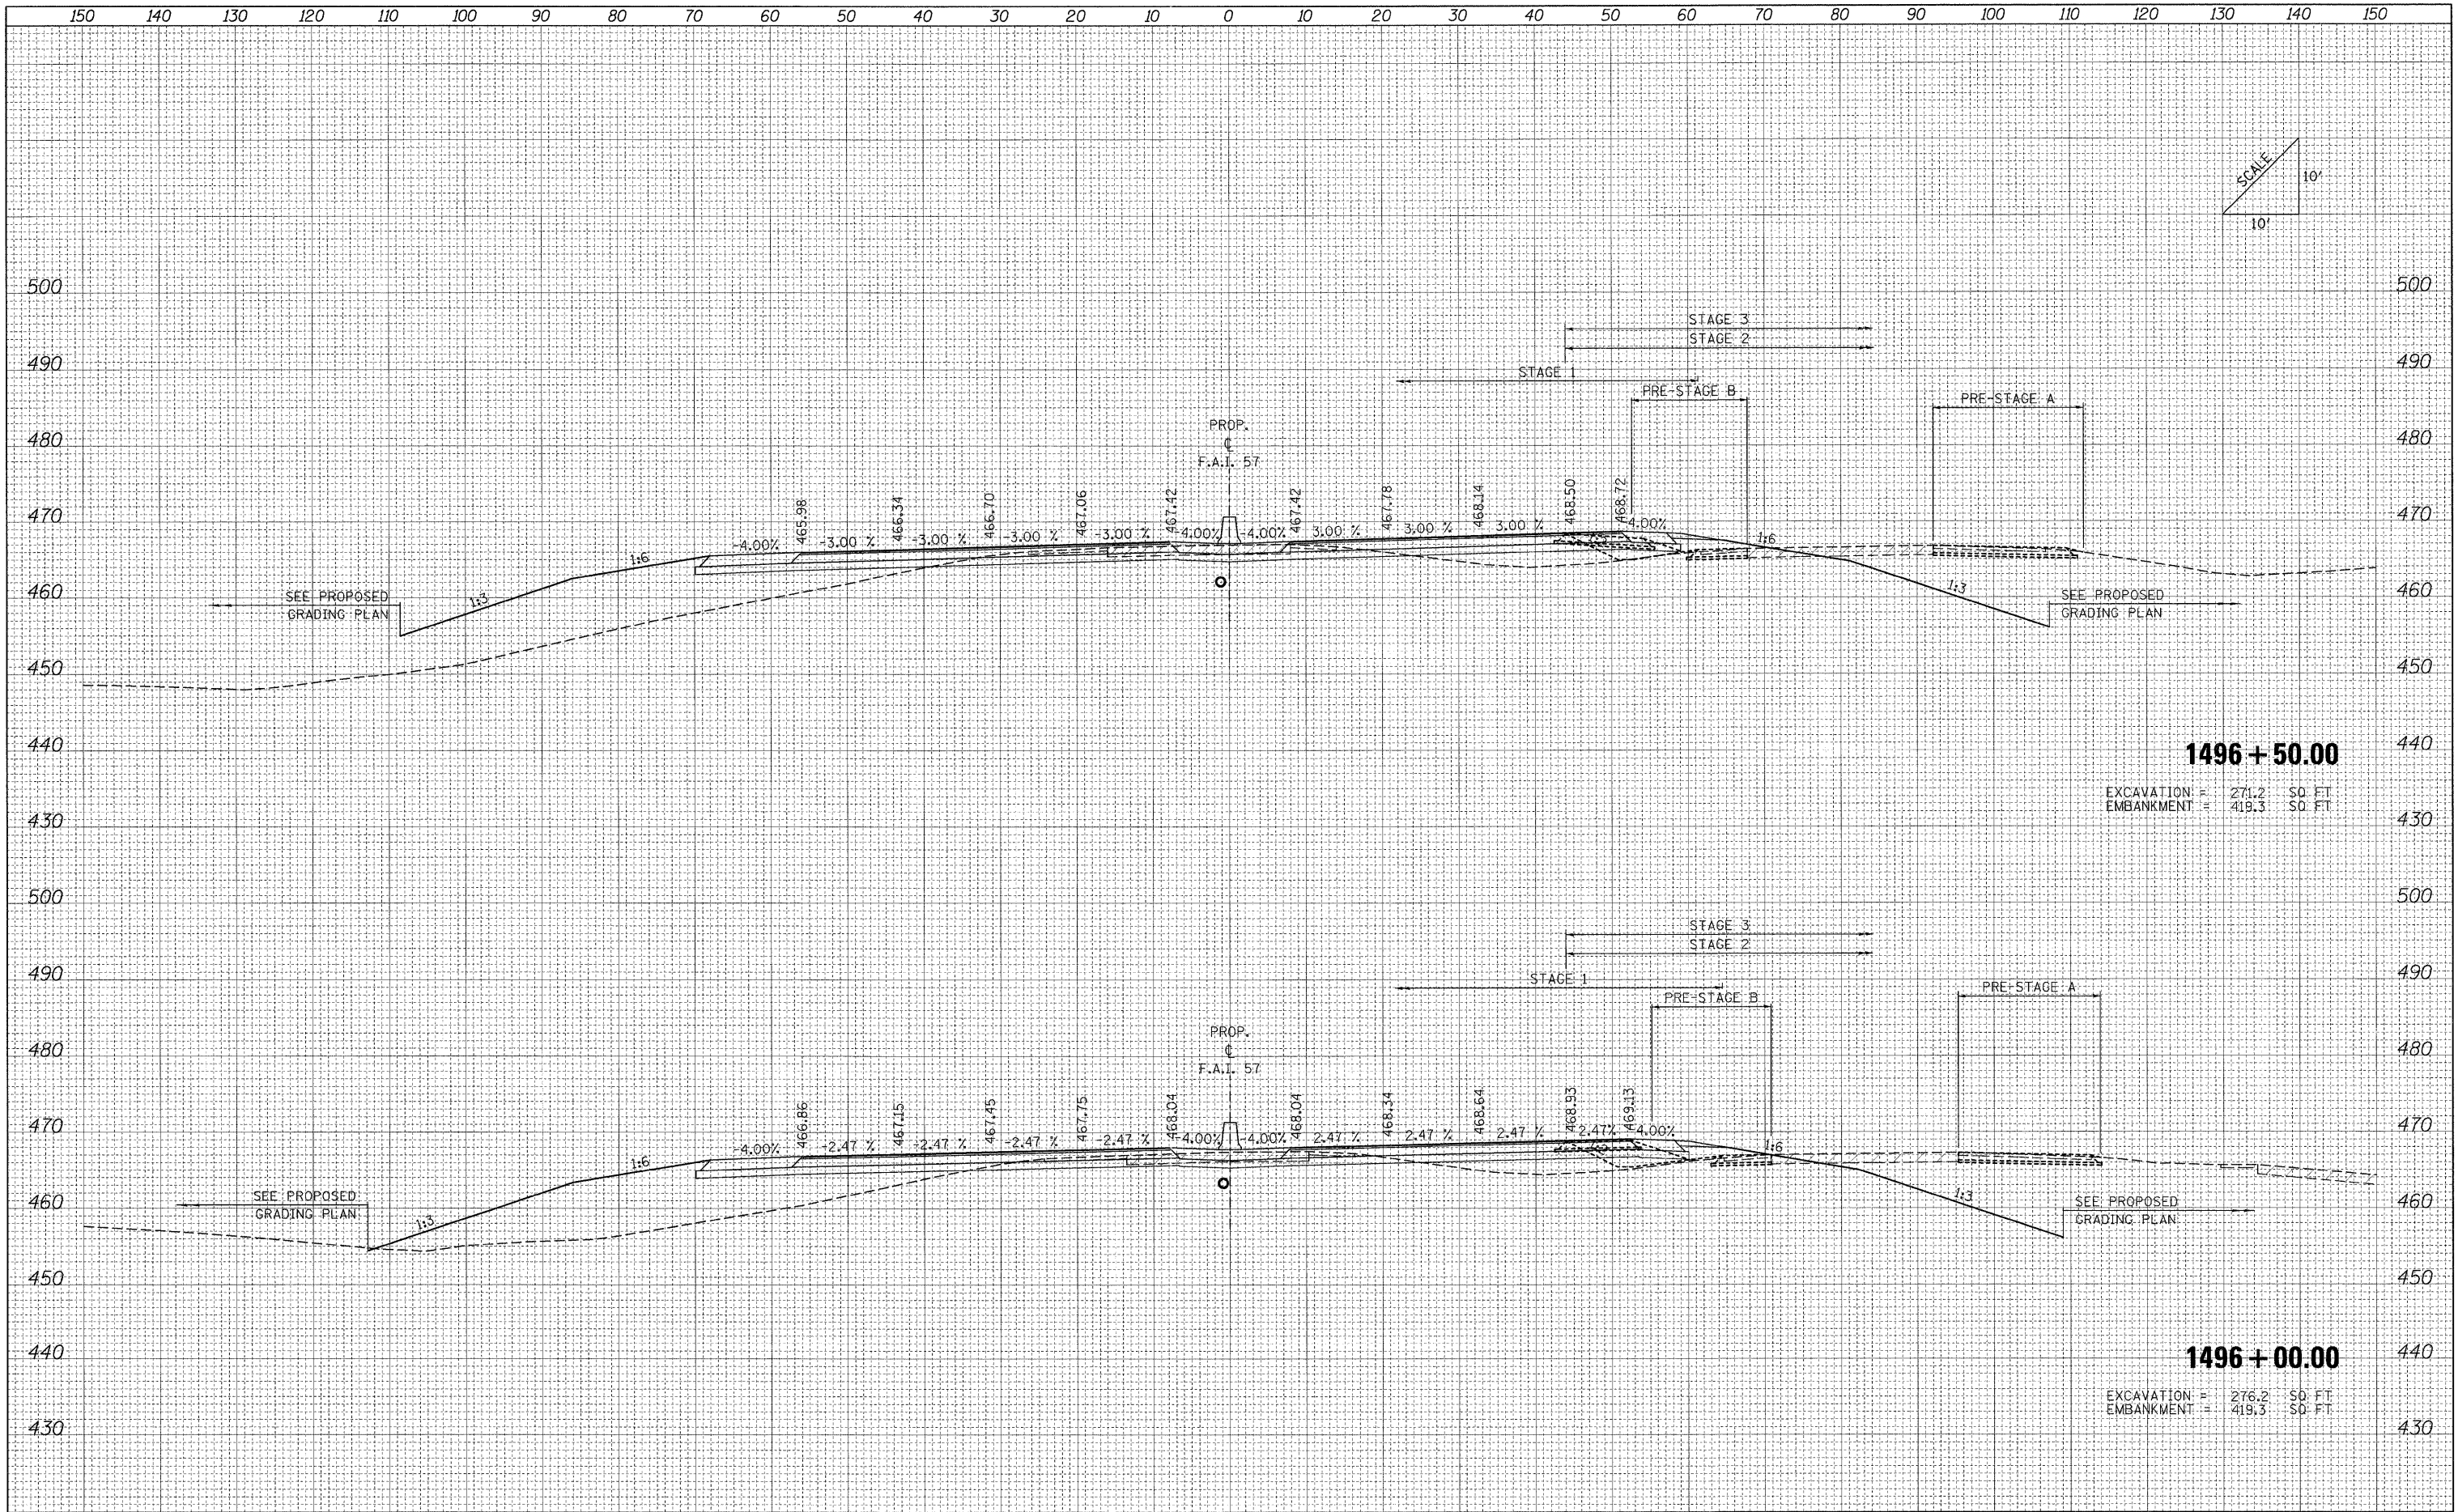

1496 + 50.00
 EXCAVATION = 271.2 SQ. FT.
 EMBANKMENT = 419.3 SQ. FT.

1496 + 00.00
 EXCAVATION = 276.2 SQ. FT.
 EMBANKMENT = 419.3 SQ. FT.

FILE NAME = ...\\D978182-shvt-XCS_157.dgn

USER NAME = Rob Heady
 DESIGNED - MJO
 DRAWN - MJO
 CHECKED - BJD
 DATE - 10/07/11

REVISED -
 REVISED -
 REVISED -
 REVISED -

**STATE OF ILLINOIS
 DEPARTMENT OF TRANSPORTATION**

CROSS SECTIONS: F.A.I. 57

SCALE: SHEET NO. OF SHEETS STA. 1496+00.00 TO STA. 1496+50.00

F.A. RTE.	SECTION	COUNTY	TOTAL SHEETS	SHEET NO.
• (X1-6-2)HBK-2, HB-1,2; (1X-1R-1	WILLIAMSON	968	799	
• F.A.I. 57 AND F.A.P. 331	CONTRACT NO. 78182			
FED. ROAD DIST. NO.	ILLINOIS FED. AID PROJECT			