


DATE	
BY	
FINAL SURVEY	
PLOTTED	
NOTE BOOK	
AREAS CHECKED	
NO.	

DATE	
BY	
ORIGINAL SURVEY	
PLOTTED	
NOTE BOOK	
AREAS CHECKED	
NO.	

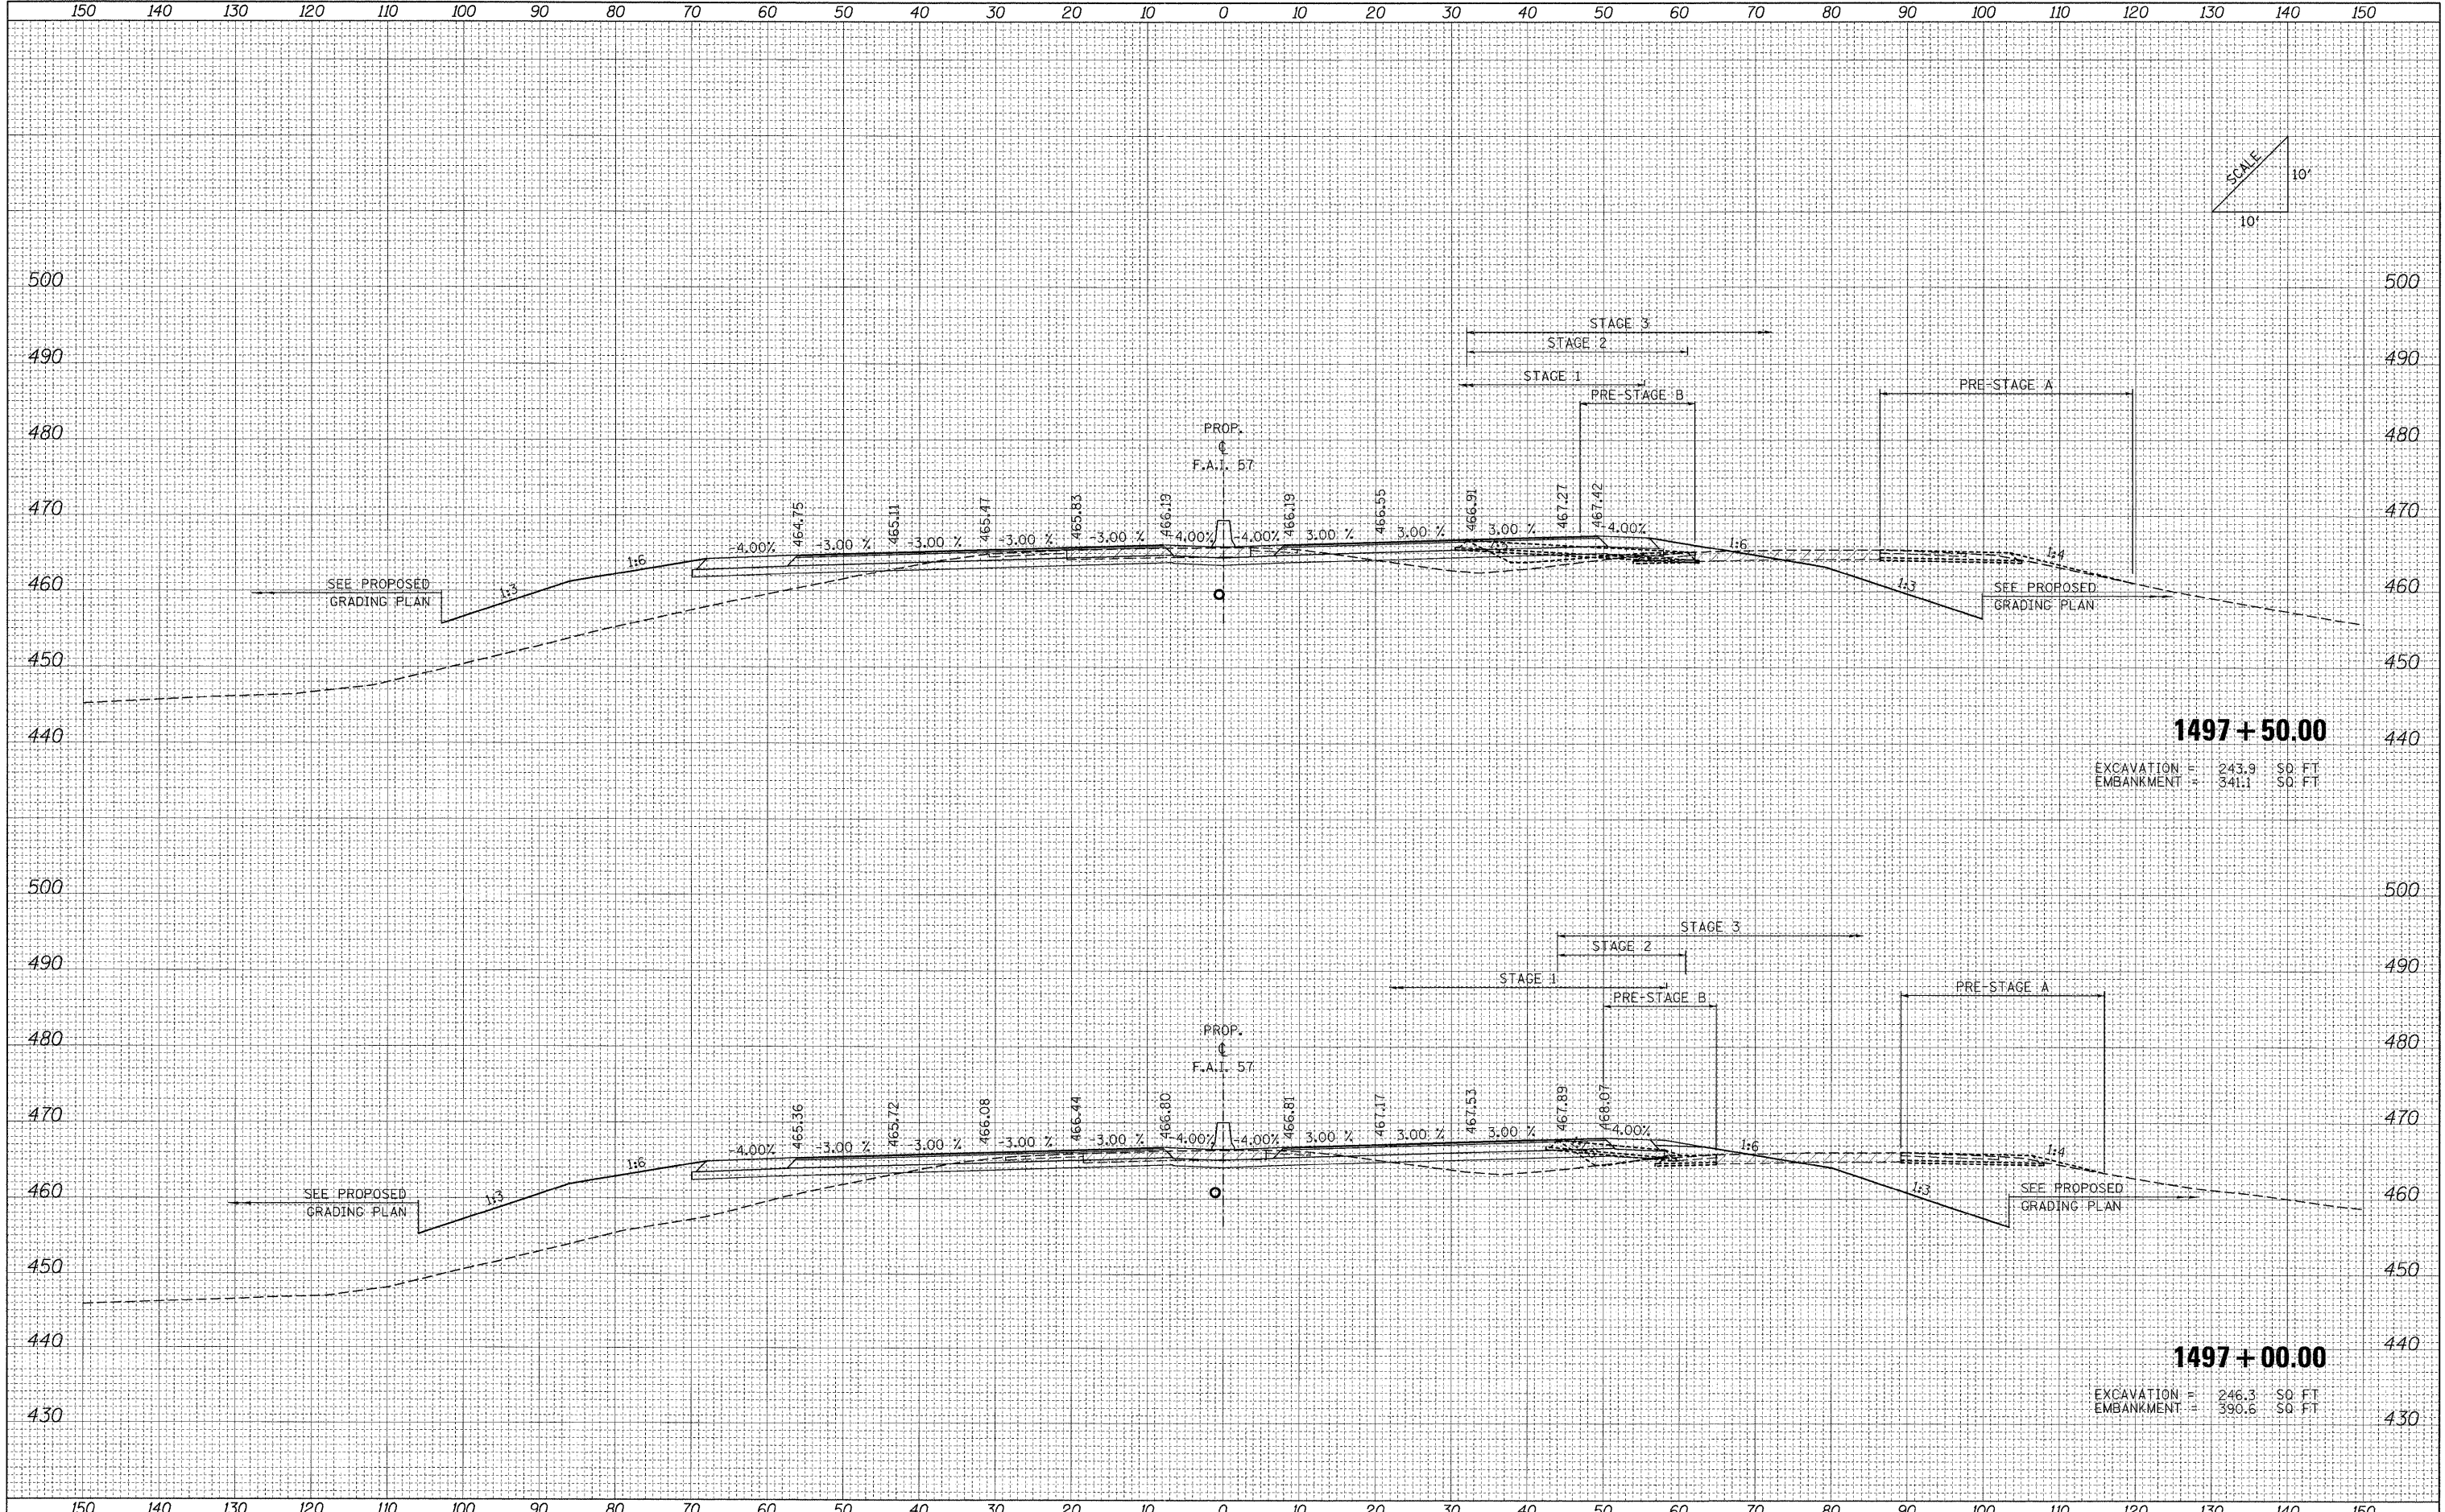

1497 + 50.00
 EXCAVATION = 243.9 SQ FT
 EMBANKMENT = 341.1 SQ FT

1497 + 00.00
 EXCAVATION = 246.3 SQ FT
 EMBANKMENT = 390.6 SQ FT

FILE NAME =	USER NAME = Rob Heady	DESIGNED - MJO	REVISED -	STATE OF ILLINOIS DEPARTMENT OF TRANSPORTATION	CROSS SECTIONS: F.A.I. 57			F.A. RTE.	SECTION	COUNTY	TOTAL SHEETS	SHEET NO.
...C:\978182-sh1-XCS_157.dgn		DRAWN - MJO	REVISED -		• (X1-6-2)HBK-2, HB-1,2; (1X-1R-1	WILLIAMSON	968	800				
		CHECKED - BJD	REVISED -		• F.A.I. 57 AND F.A.P. 331			CONTRACT NO. 78182				
		DATE - 10/07/11	REVISED -		FED. ROAD DIST. NO.	ILLINOIS FED. AID PROJECT						
					SCALE:	SHEET NO.	OF	SHEETS	STA. 1497+00.00 TO STA. 1497+50.00			