


DATE	
BY	
FINAL SURVEY	
SURVEYED	
PLOTTED	
NOTE BOOK	
AREAS	
CHECKED	
NO.	

DATE	
BY	
ORIGINAL SURVEY	
SURVEYED	
PLOTTED	
NOTE BOOK	
AREAS	
CHECKED	
NO.	

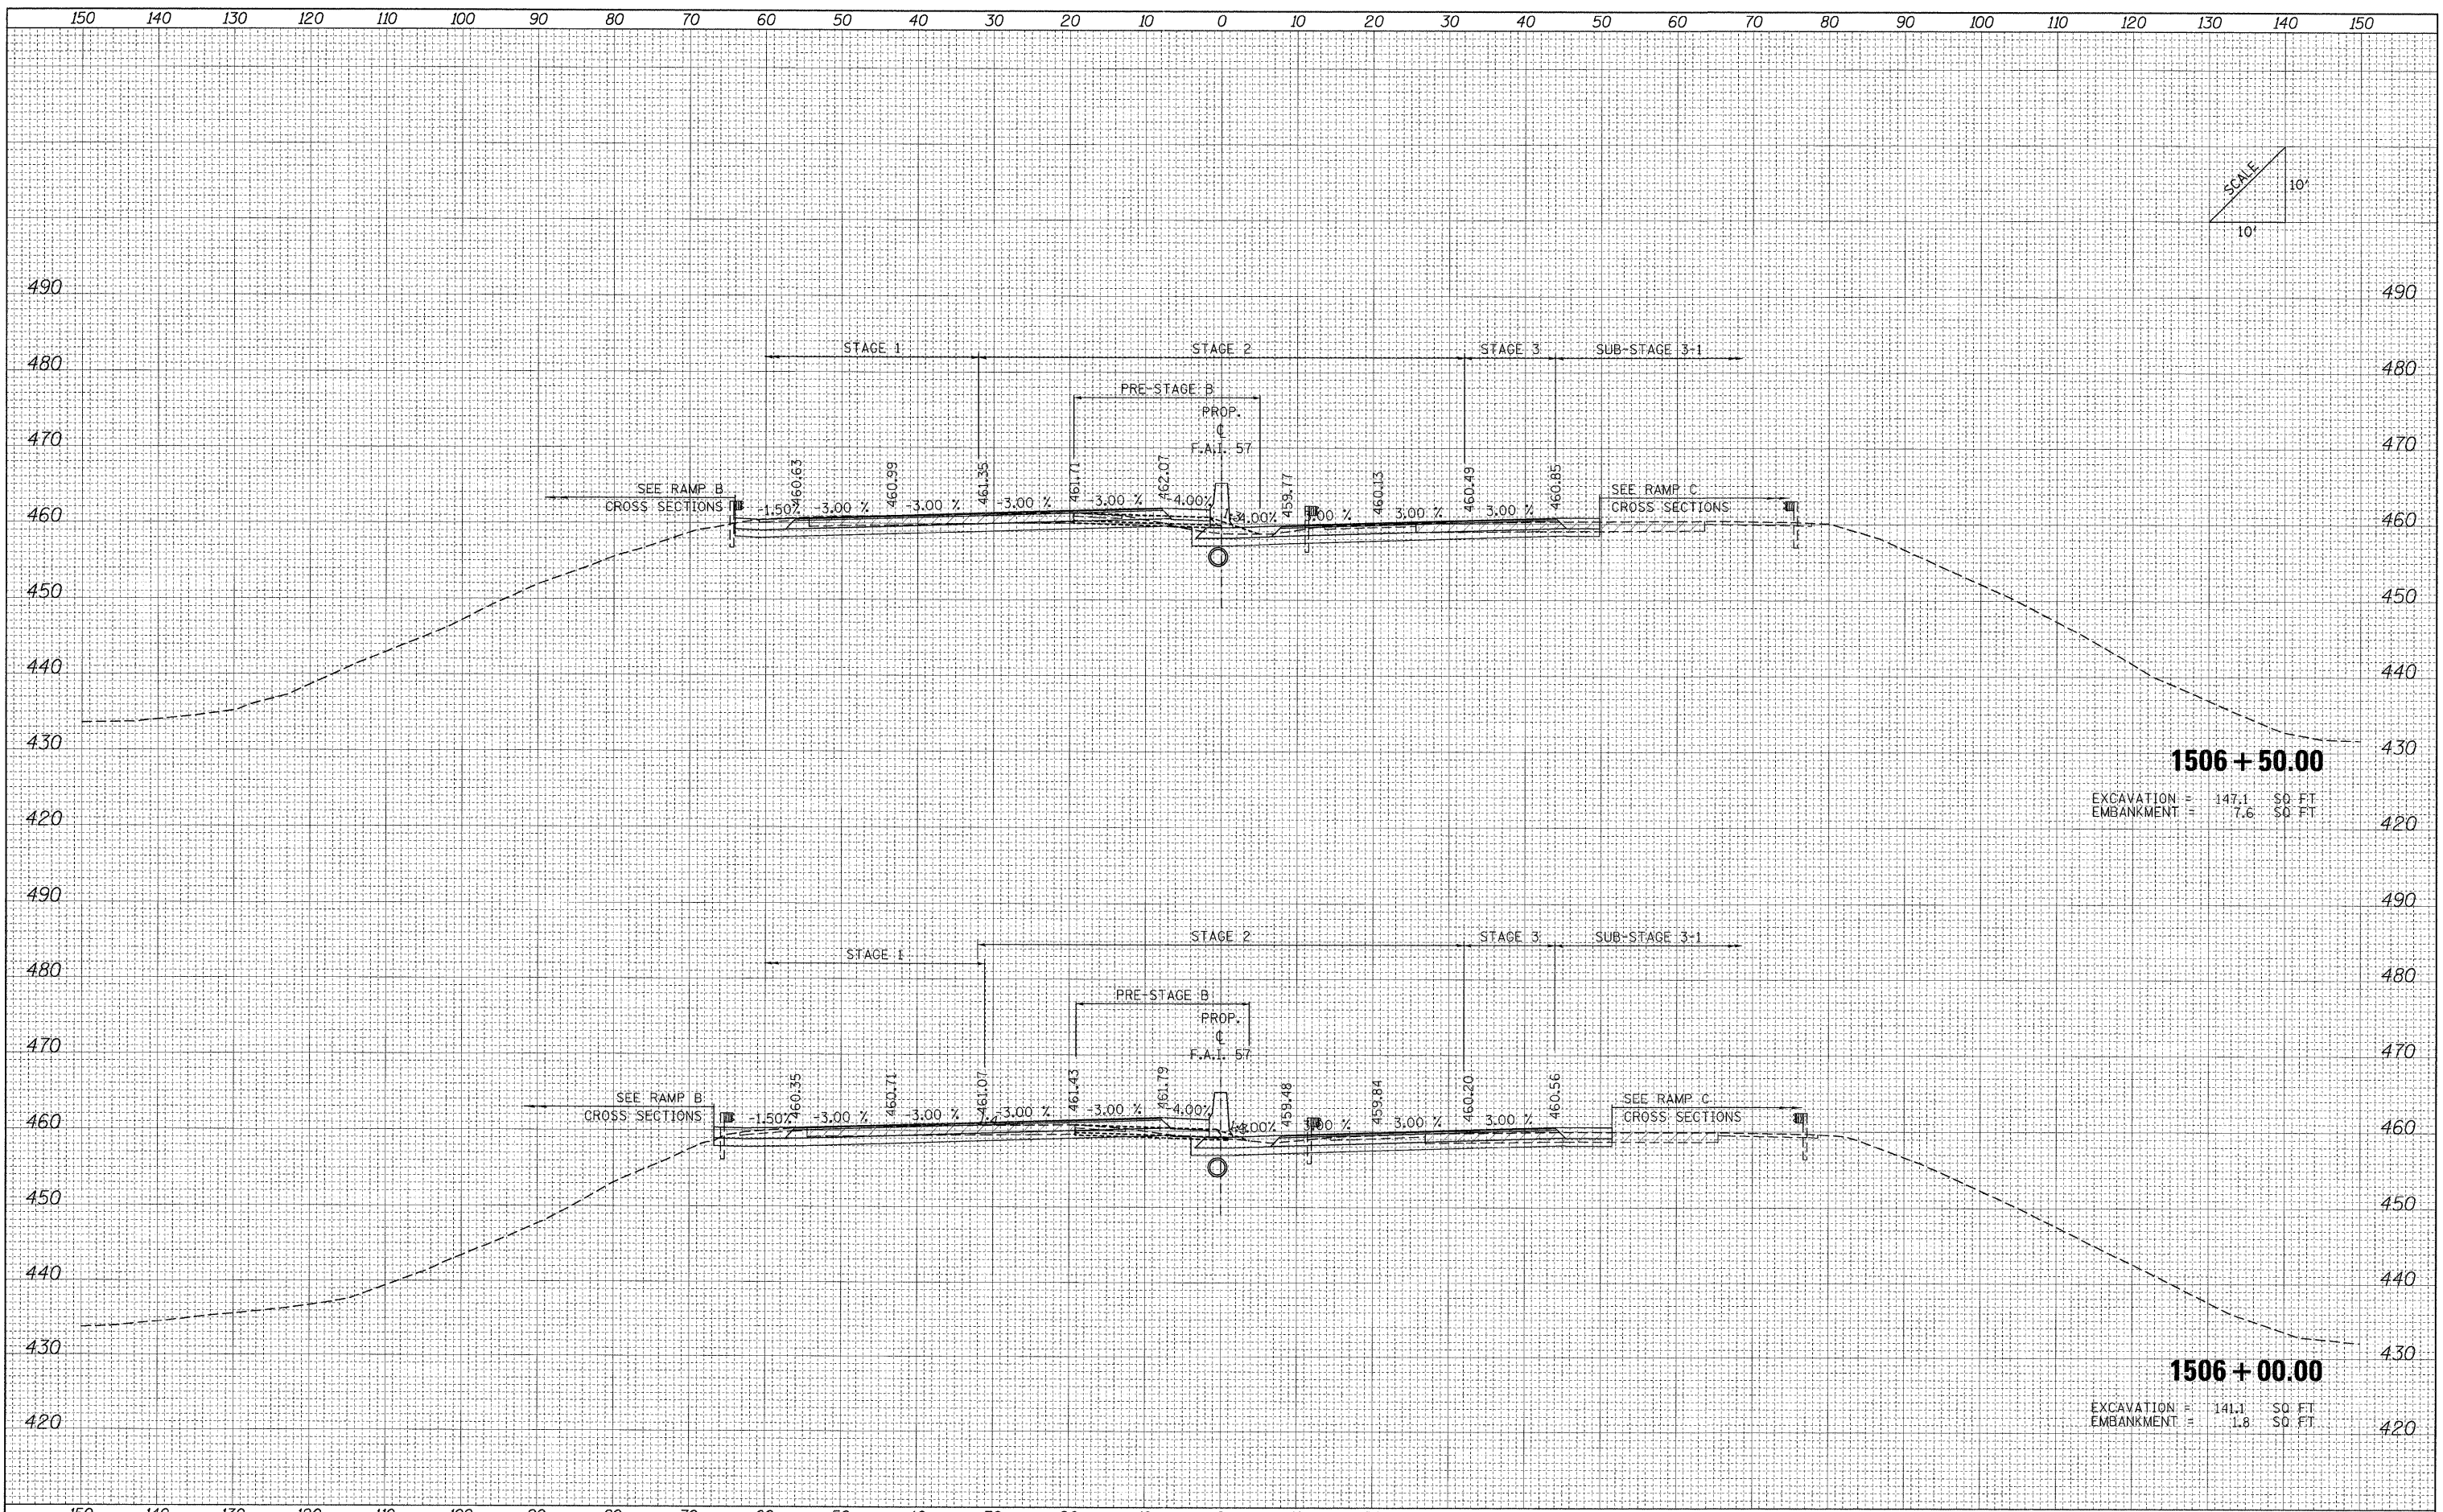

1506 + 50.00
 EXCAVATION = 147.1 SQ. FT.
 EMBANKMENT = 7.6 SQ. FT.

1506 + 00.00
 EXCAVATION = 141.1 SQ. FT.
 EMBANKMENT = 1.8 SQ. FT.

FILE NAME = ...D978182-shr-XCS_157.dgn

USER NAME = Rob Heady
 PLOT SCALE = 10.0000 "/ IN.
 PLOT DATE = 10/10/2011

DESIGNED - MJO
 DRAWN - MJO
 CHECKED - BJD
 DATE - 10/07/11

REVISED -
 REVISED -
 REVISED -
 REVISED -

**STATE OF ILLINOIS
 DEPARTMENT OF TRANSPORTATION**

CROSS SECTIONS: F.A.I. 57

SCALE: SHEET NO. OF SHEETS STA. 1506+00.00 TO STA. 1506+50.00

F.A. RTE.	SECTION	COUNTY	TOTAL SHEETS	SHEET NO.
•	0X1-6-2HBK-2, HB-1,2, (1X-1R-1	WILLIAMSON	968	809
•	F.A.I. 57 AND F.A.P. 331			CONTRACT NO. 78182
FED. ROAD DIST. NO.		ILLINOIS FED. AID PROJECT		