
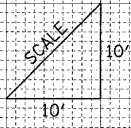


DATE	
BY	
FINAL SURVEY	
SURVEYED	
PLOTTED	
NOTE BOOK	
EMULATE	
AREAS CHECKED	
NO.	

DATE	
BY	
ORIGINAL SURVEY	
SURVEYED	
PLOTTED	
NOTE BOOK	
EMULATE	
AREAS CHECKED	
NO.	

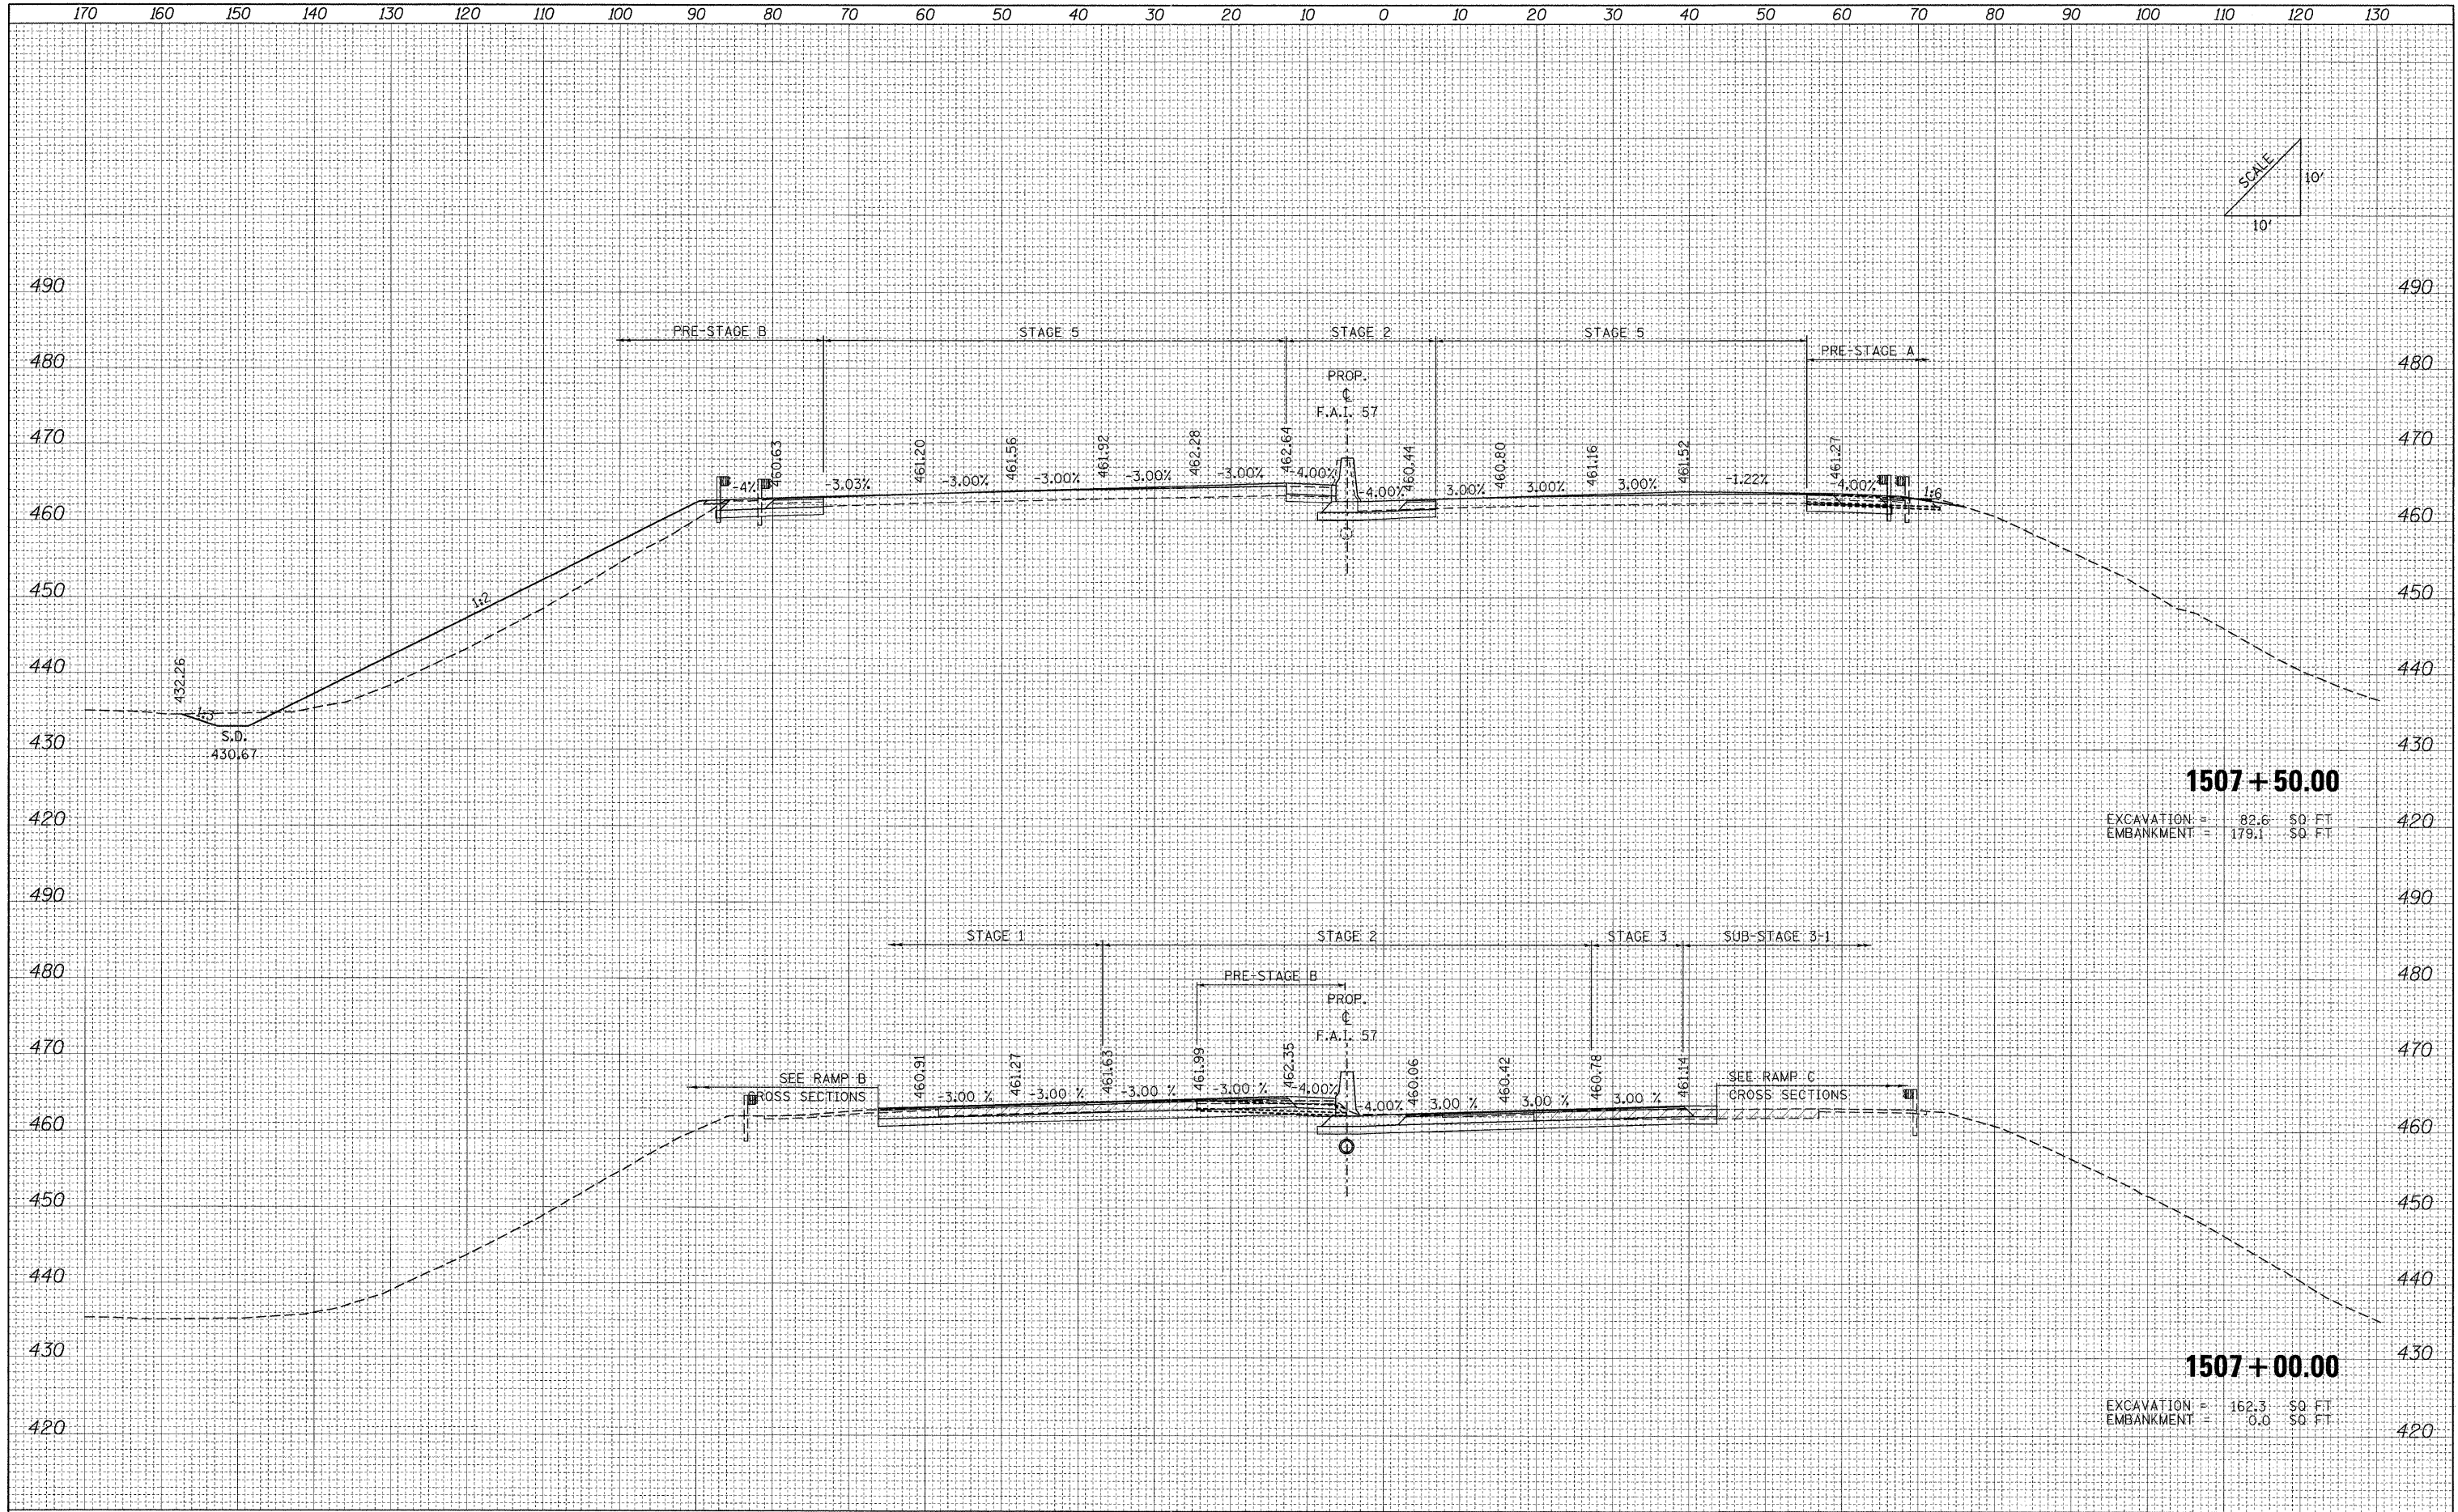

**1507 + 50.00**

EXCAVATION = 82.6 SQ. FT.  
EMBANKMENT = 179.1 SQ. FT.

**1507 + 00.00**

EXCAVATION = 162.3 SQ. FT.  
EMBANKMENT = 0.0 SQ. FT.

FILE NAME = ...D978182-shr-XCS.157.dgn

USER NAME = Rob Heady  
DESIGNED - MJO  
DRAWN - MJO  
CHECKED - BJD  
DATE - 10/07/11

REVISED -  
REVISED -  
REVISED -  
REVISED -

**STATE OF ILLINOIS  
DEPARTMENT OF TRANSPORTATION**

**CROSS SECTIONS: F.A.I. 57**

SCALE: SHEET NO. OF SHEETS STA. 1507+00.00 TO STA. 1507+50.00

F.A. RTE.	SECTION	COUNTY	TOTAL SHEETS	SHEET NO.
•	(X1-6-2)HBK-2, HB-1,2; (IX-1R-1	WILLIAMSON	968	810
•	F.A.I. 57 AND F.A.P. 331	CONTRACT NO. 78182		
	FED. ROAD DIST. NO.	ILLINOIS FED. AID PROJECT		