


DATE	
BY	
FINAL SURVEY	
PLOTTED	
TEMPLATE	
NOTE BOOK	
NO.	
AREAS CHECKED	

DATE	
BY	
ORIGINAL SURVEY	
PLOTTED	
TEMPLATE	
NOTE BOOK	
NO.	
AREAS CHECKED	

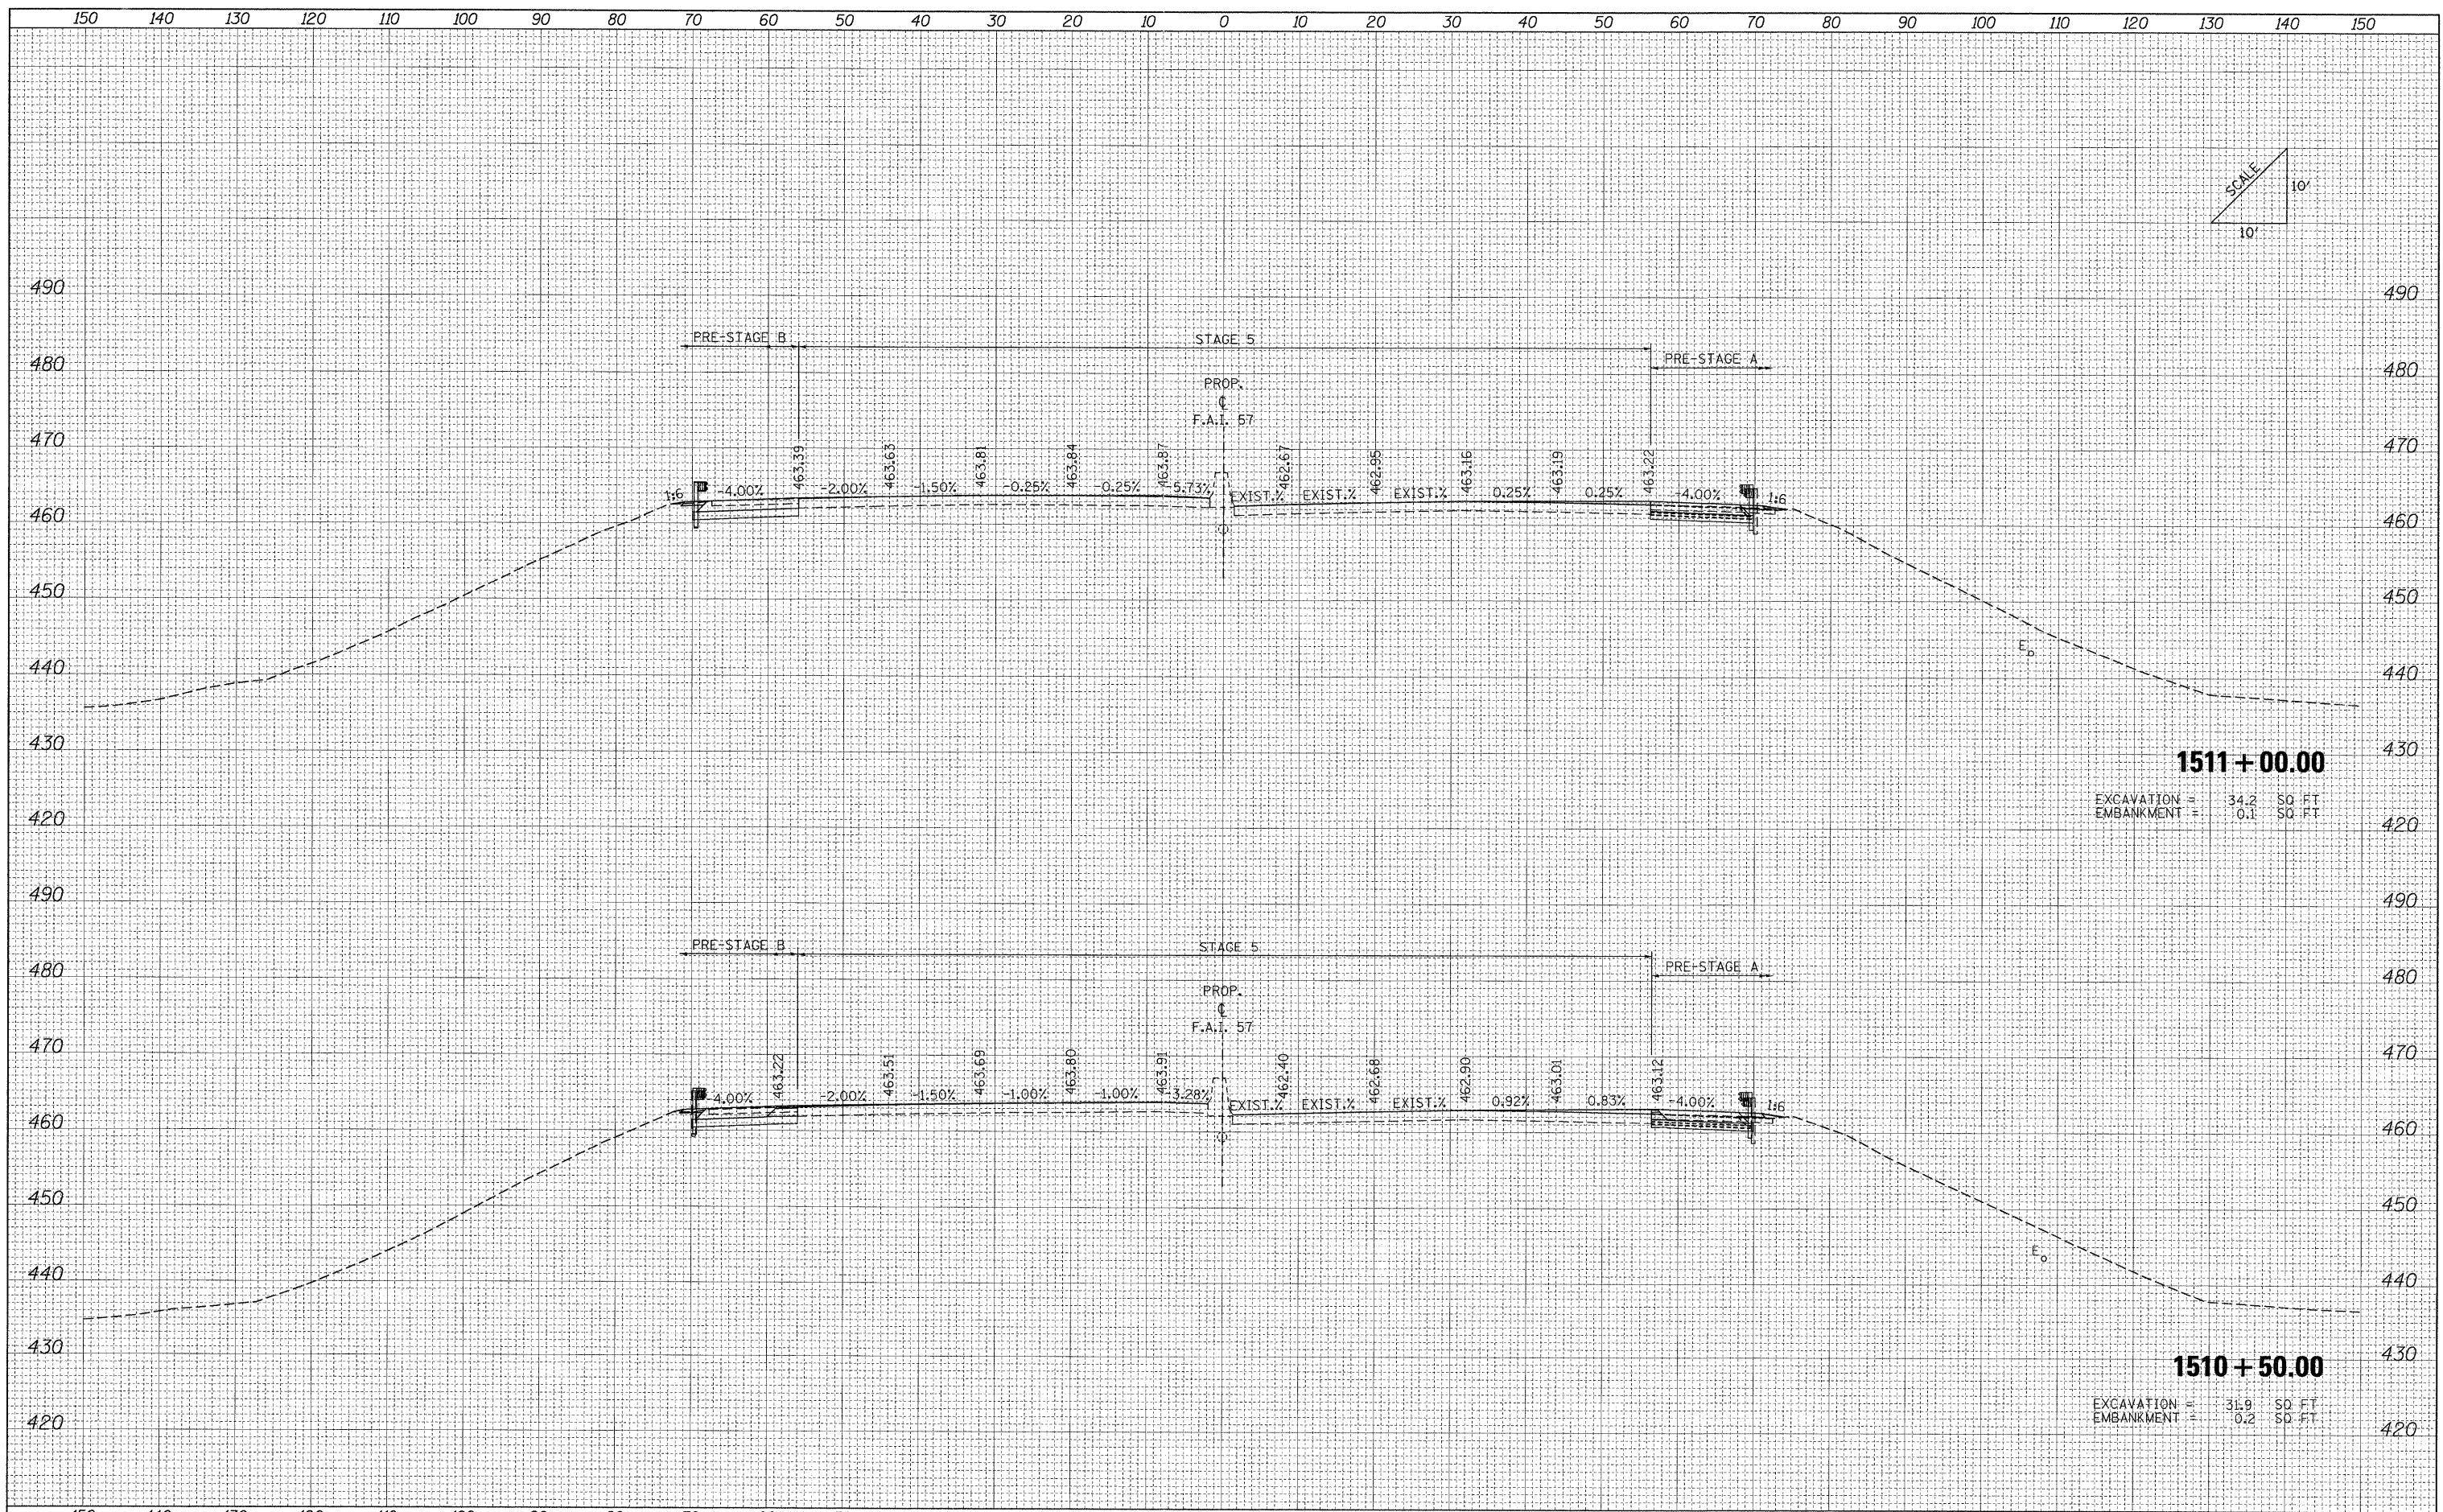

FILE NAME =	USER NAME = Rob Heady	DESIGNED - MJO	REVISED -	STATE OF ILLINOIS DEPARTMENT OF TRANSPORTATION	CROSS SECTIONS: F.A.I. 57			F.A. RTE.	SECTION	COUNTY	TOTAL SHEETS	SHEET NO.
...D978182-sh1-XCS_157.dgn	PLOT SCALE = 10.0000' / IN.	DRAWN - MJO	REVISED -					• (X1-6-2)HBK-2, HB-1,2 (IX-1R-1	WILLIAMSON	968	814	
PLOT DATE = 10/07/11	DATE - 10/07/11	CHECKED - BJD	REVISED -					• F.A.I. 57 AND F.A.P. 331	CONTRACT NO. 78182			
								FED. ROAD DIST. NO.	ILLINOIS FED. AID PROJECT			