


DATE	
BY	
FINAL SURVEY	
SURVEYED	
PLOTTED	
NOTE BOOK	
EMULATE	
AREAS CHECKED	
NO.	

DATE	
BY	
ORIGINAL SURVEY	
SURVEYED	
PLOTTED	
NOTE BOOK	
EMULATE	
AREAS CHECKED	
NO.	

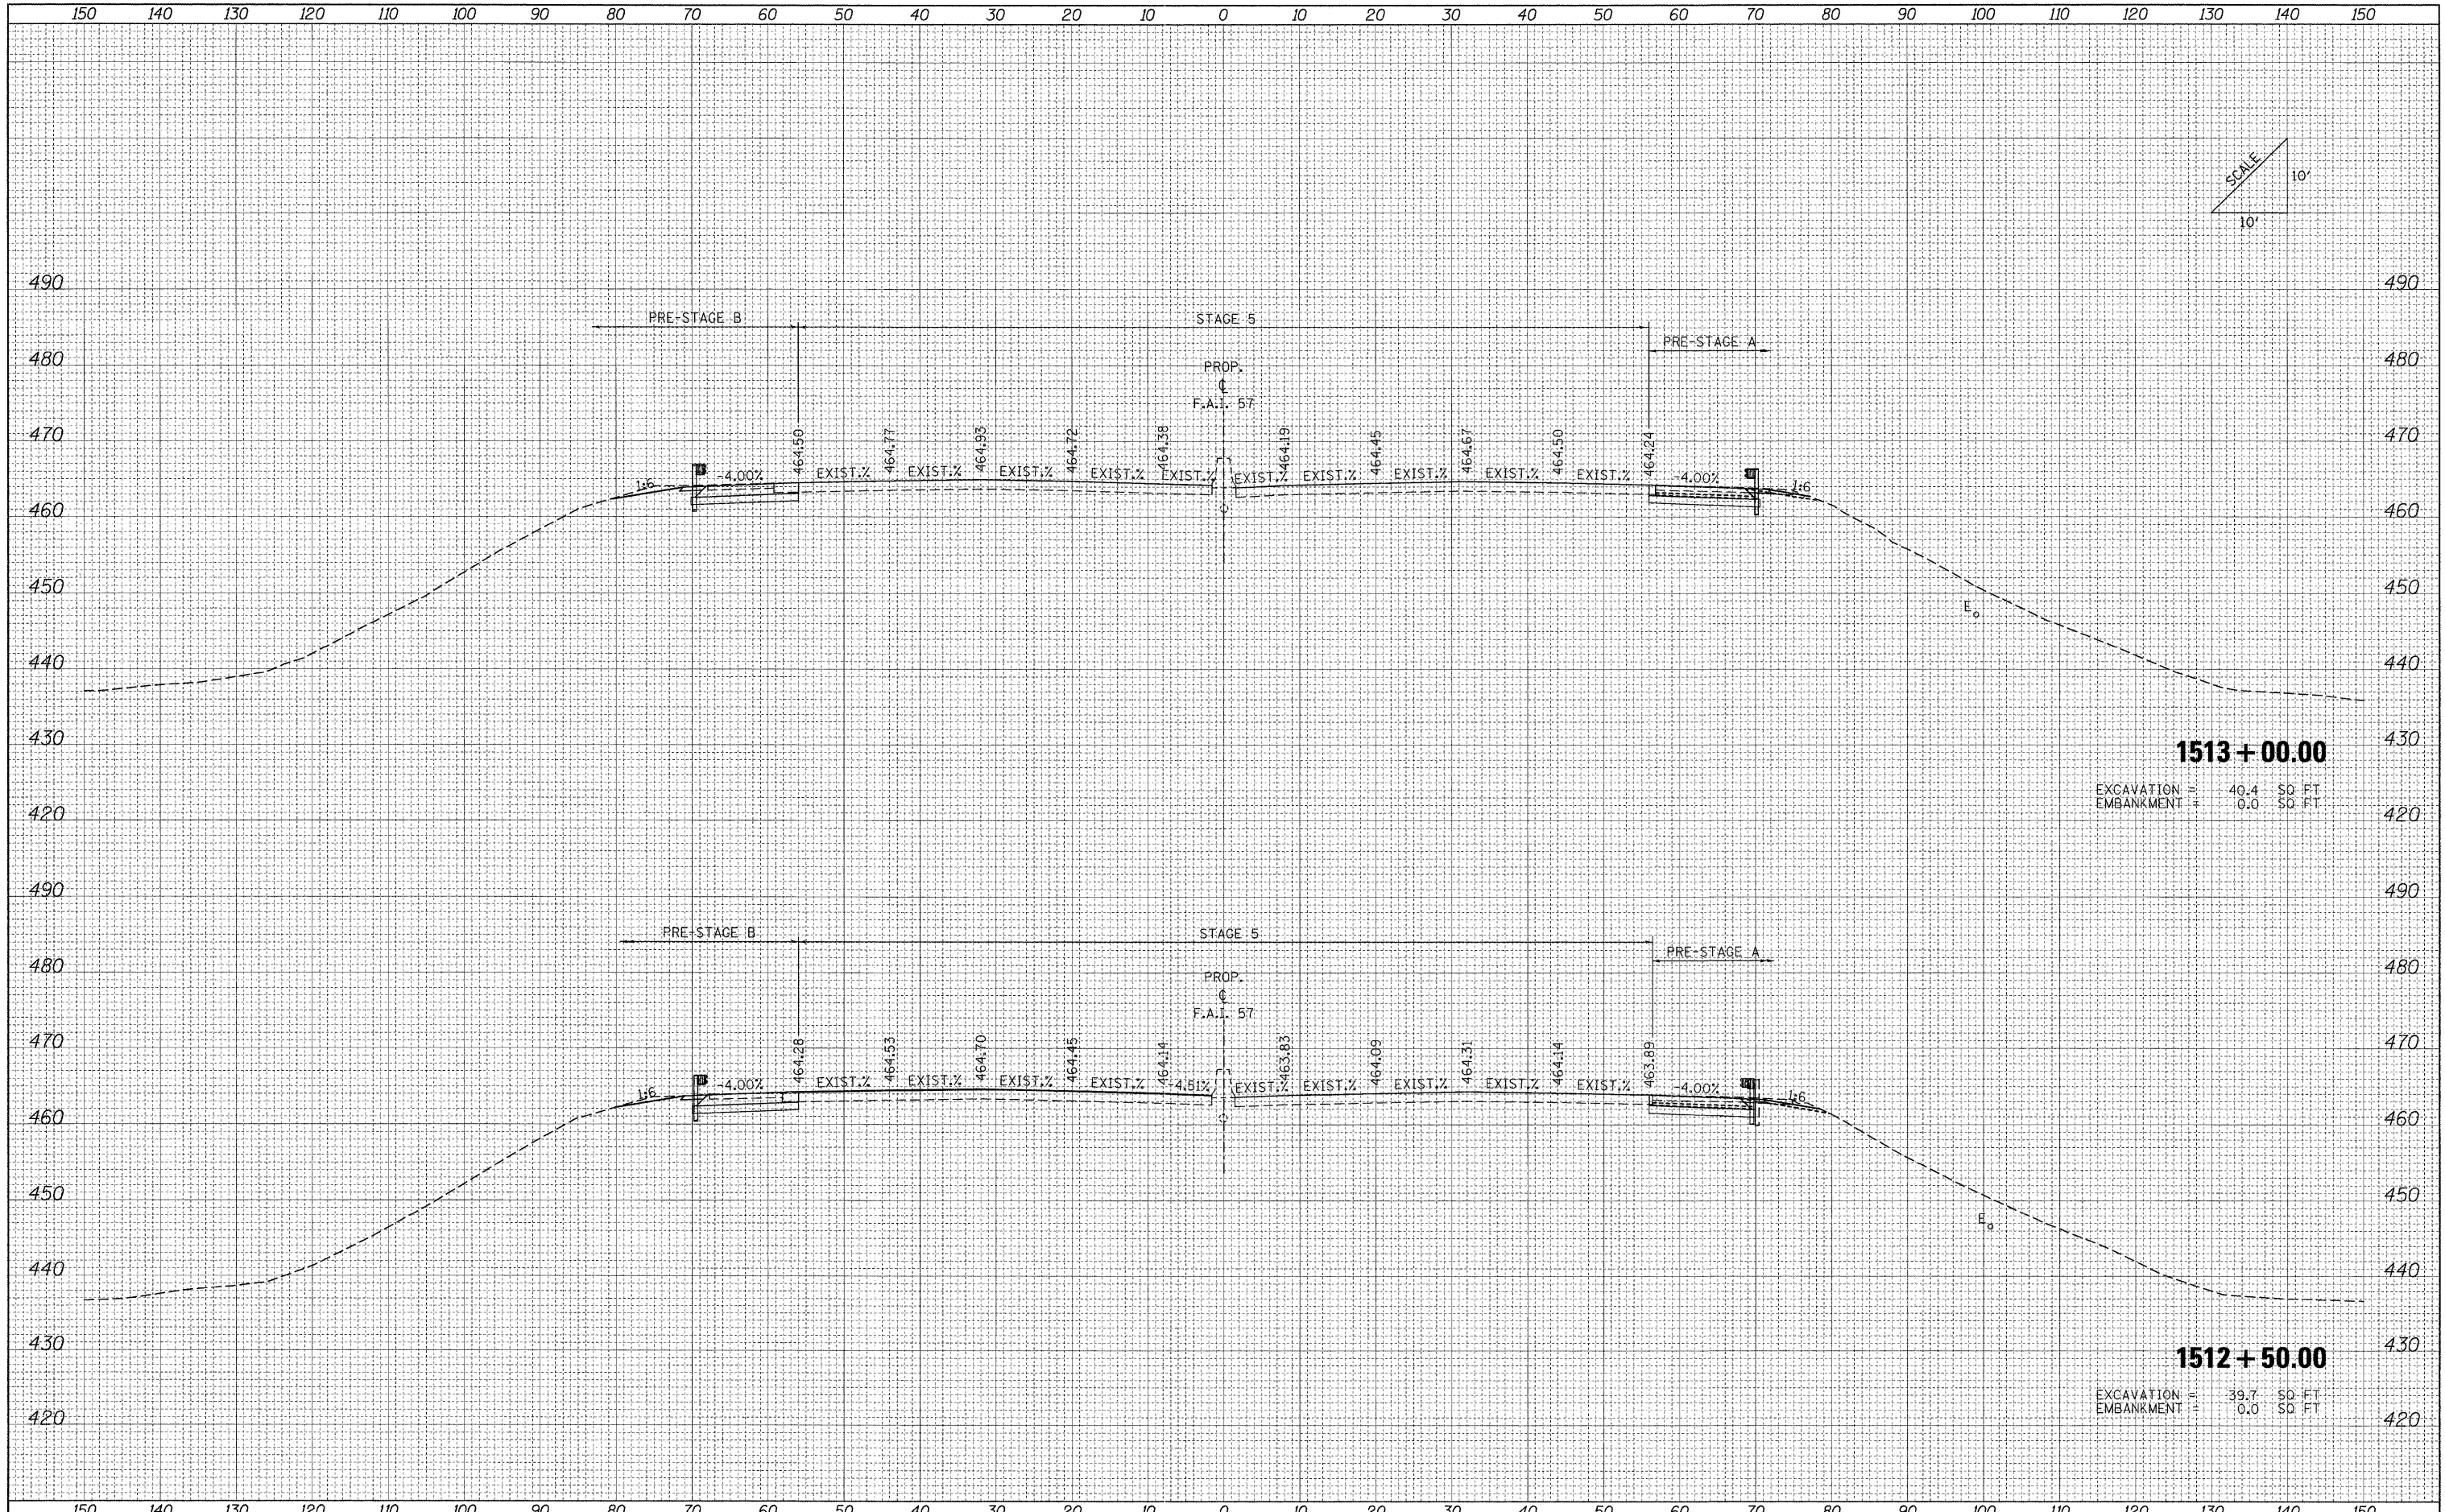

**1513 + 00.00**  
 EXCAVATION = 40.4 SO. FT.  
 EMBANKMENT = 0.0 SO. FT.

**1512 + 50.00**  
 EXCAVATION = 39.7 SO. FT.  
 EMBANKMENT = 0.0 SO. FT.

FILE NAME = ...:\0978182-sht-XCS-157.dgn	USER NAME = Rob Heady	DESIGNED - MJO	REVISED -	<b>STATE OF ILLINOIS DEPARTMENT OF TRANSPORTATION</b>	<b>CROSS SECTIONS: F.A.I. 57</b>				F.A. RTE.	SECTION	COUNTY	TOTAL SHEETS	SHEET NO.
	PLOT SCALE = 10.0000' / IN.	DRAWN - MJO	REVISED -		SCALE:	SHEET NO.	OF	SHEETS	STA. 1512+50.00	TO STA. 1513+00.00	WILLIAMSON	968	816
	PLOT DATE = 10/10/2011	CHECKED - BJD	REVISED -								ILLINOIS FED. AID PROJECT		
		DATE - 10/07/11	REVISED -								CONTRACT NO. 78182		