
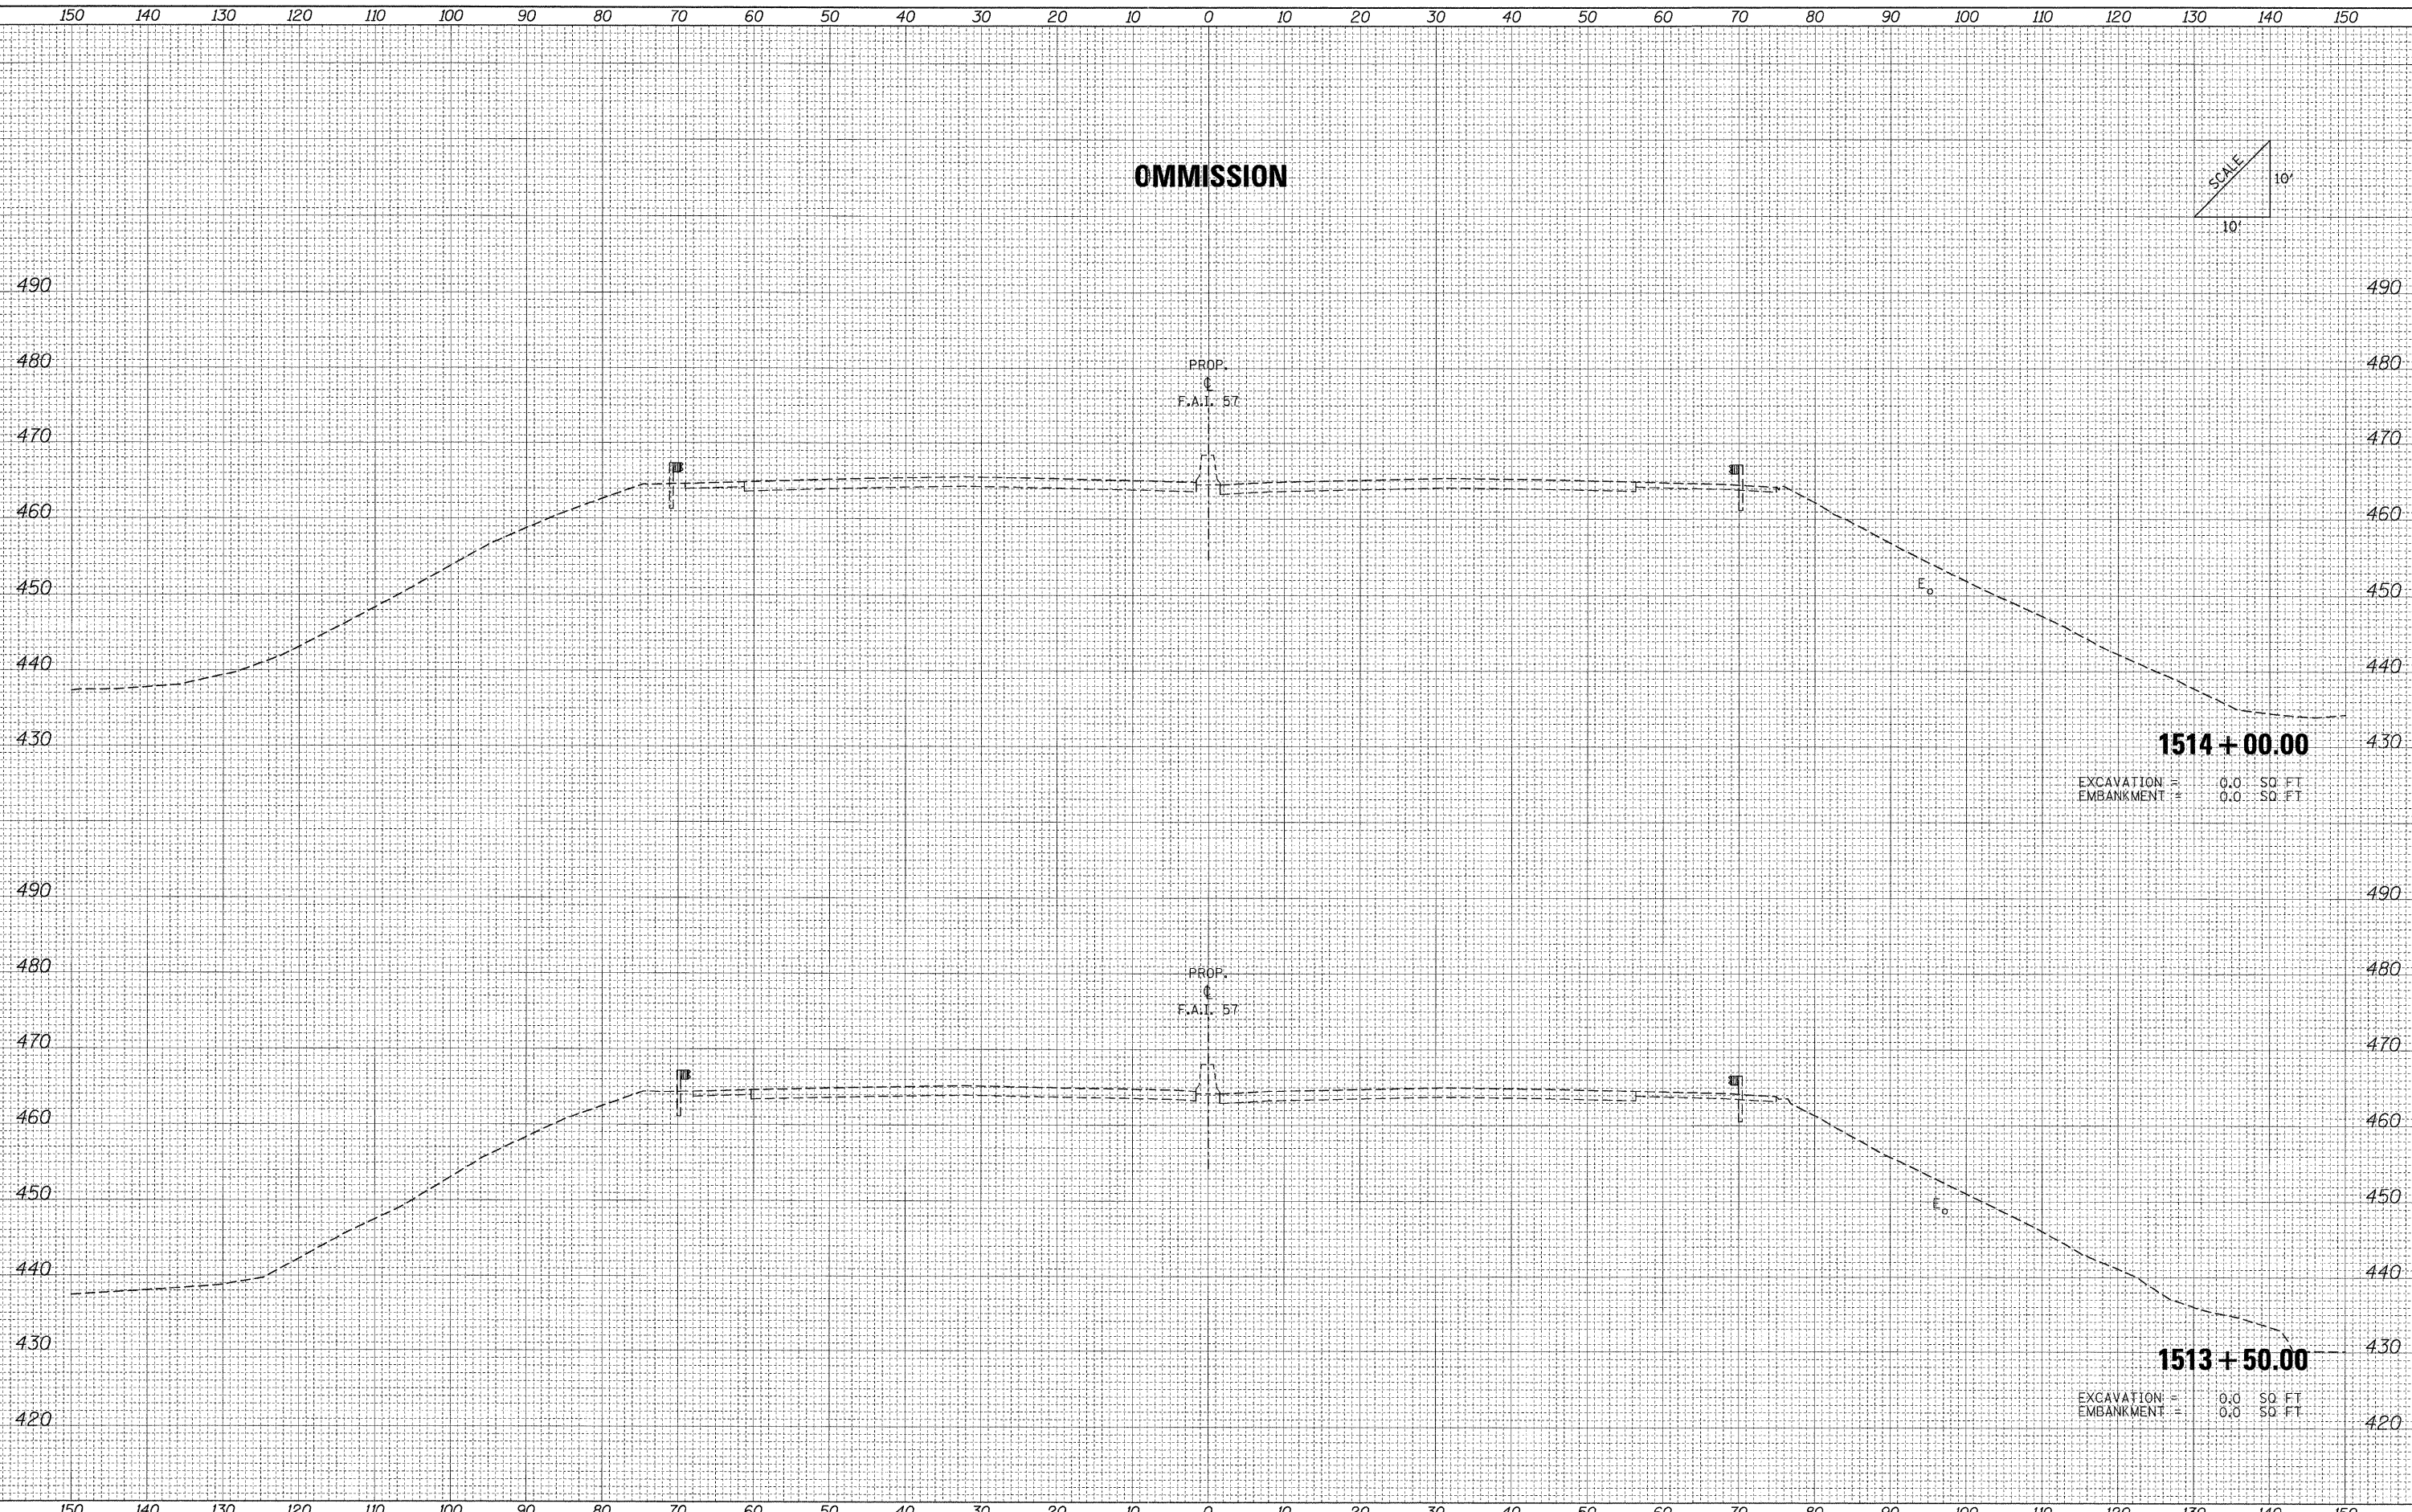


OMMISSION

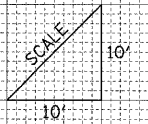

1514 + 00.00
 EXCAVATION = 0.0 SQ FT
 EMBANKMENT = 0.0 SQ FT

1513 + 50.00
 EXCAVATION = 0.0 SQ FT
 EMBANKMENT = 0.0 SQ FT

DATE	
BY	
FINAL SURVEY	
NOTED	
NO.	

DATE	
BY	
ORIGINAL SURVEY	
NOTED	
NO.	

FILE NAME = ...N0978182-sh1-XCS_157.dgn	USER NAME = Rob Heady	DESIGNED - MJO	REVISED -	STATE OF ILLINOIS DEPARTMENT OF TRANSPORTATION	CROSS SECTIONS: F.A.I. 57			F.A. RTE.	SECTION	COUNTY	TOTAL SHEETS	SHEET NO.
	PLOT SCALE = 10.0000' / IN.	DRAWN - MJO	REVISED -		• (X1-6-2)HBK-2, HB-1,2; (IX-1)R-1	WILLIAMSON	968	817				
	PLOT DATE = 10/10/2011	CHECKED - BJD	REVISED -		• F.A.I. 57 AND F.A.P. 331	CONTRACT NO. 78182						
		DATE - 10/07/11	REVISED -		FED. ROAD DIST. NO.	ILLINOIS FED. AID PROJECT						

SCALE: SHEET NO. OF SHEETS STA. 1513+50.00 TO STA. 1514+00.00