


DATE _____ BY _____
 ORIGINAL SURVEY _____
 SURVEYED _____
 PLOTTED _____
 NOTE BOOK _____
 AREAS CHECKED _____
 NO. _____

DATE _____ BY _____
 ORIGINAL SURVEY _____
 SURVEYED _____
 PLOTTED _____
 NOTE BOOK _____
 AREAS CHECKED _____
 NO. _____

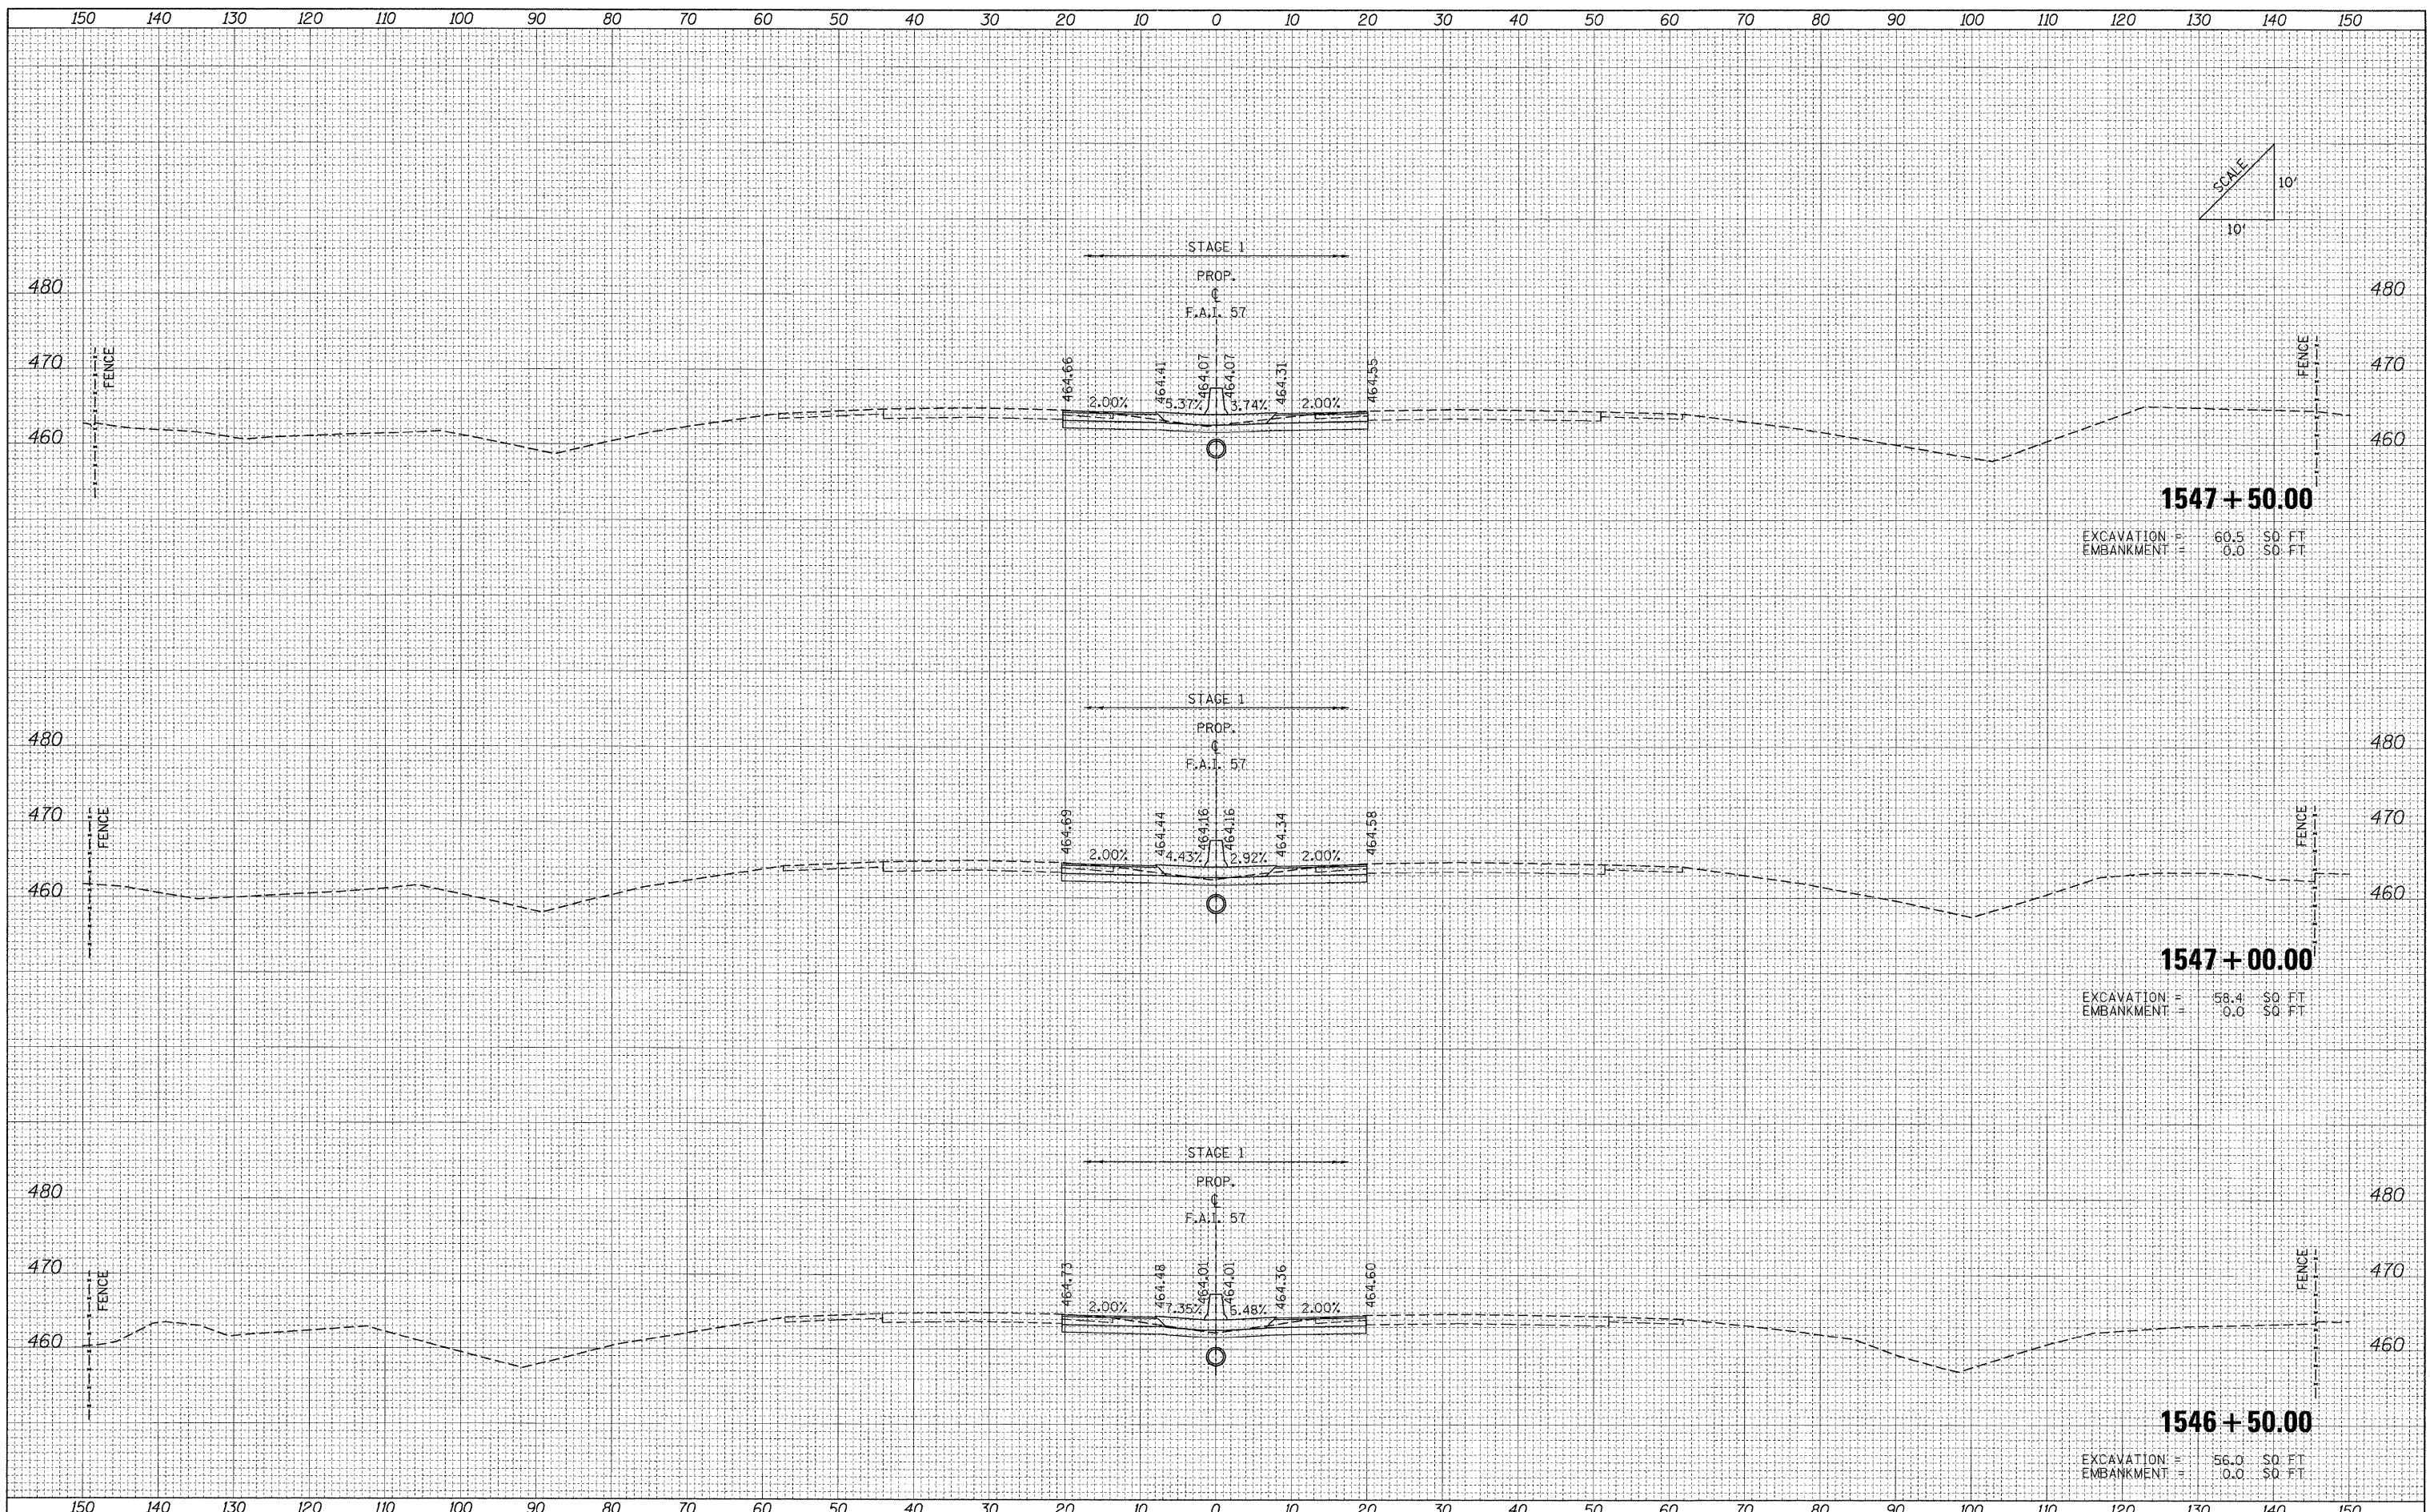

FILE NAME = ...\\D978182-aht-XCS.157 South.dgn

| | | |
|-----------------------------|-----------------|-----------|
| USER NAME = Rob Heady | DESIGNED - MJO | REVISED - |
| | DRAWN - MJO | REVISED - |
| PLOT SCALE = 10.0000' / IN. | CHECKED - BJD | REVISED - |
| PLOT DATE = 10/10/2011 | DATE - 10/07/11 | REVISED - |

**STATE OF ILLINOIS
 DEPARTMENT OF TRANSPORTATION**

CROSS SECTIONS: F.A.I. 57

SCALE: SHEET NO. OF SHEETS STA. 1546+50.00 TO STA. 1547+50.00

| F.A. RTE. | SECTION | COUNTY | TOTAL SHEETS | SHEET NO. |
|---------------------------------|---------------------------|--------|--------------|-----------|
| * 0X1-6-2HKB-2, HB-1,2; 1X-1R-1 | WILLIAMSON | 968 | 822 | |
| * F.A.I. 57 AND F.A.P. 331 | CONTRACT NO. 78182 | | | |
| FED. ROAD DIST. NO. | ILLINOIS FED. AID PROJECT | | | |